


JOHN BERT 07/24/98
FILE: A-SH-FALIA

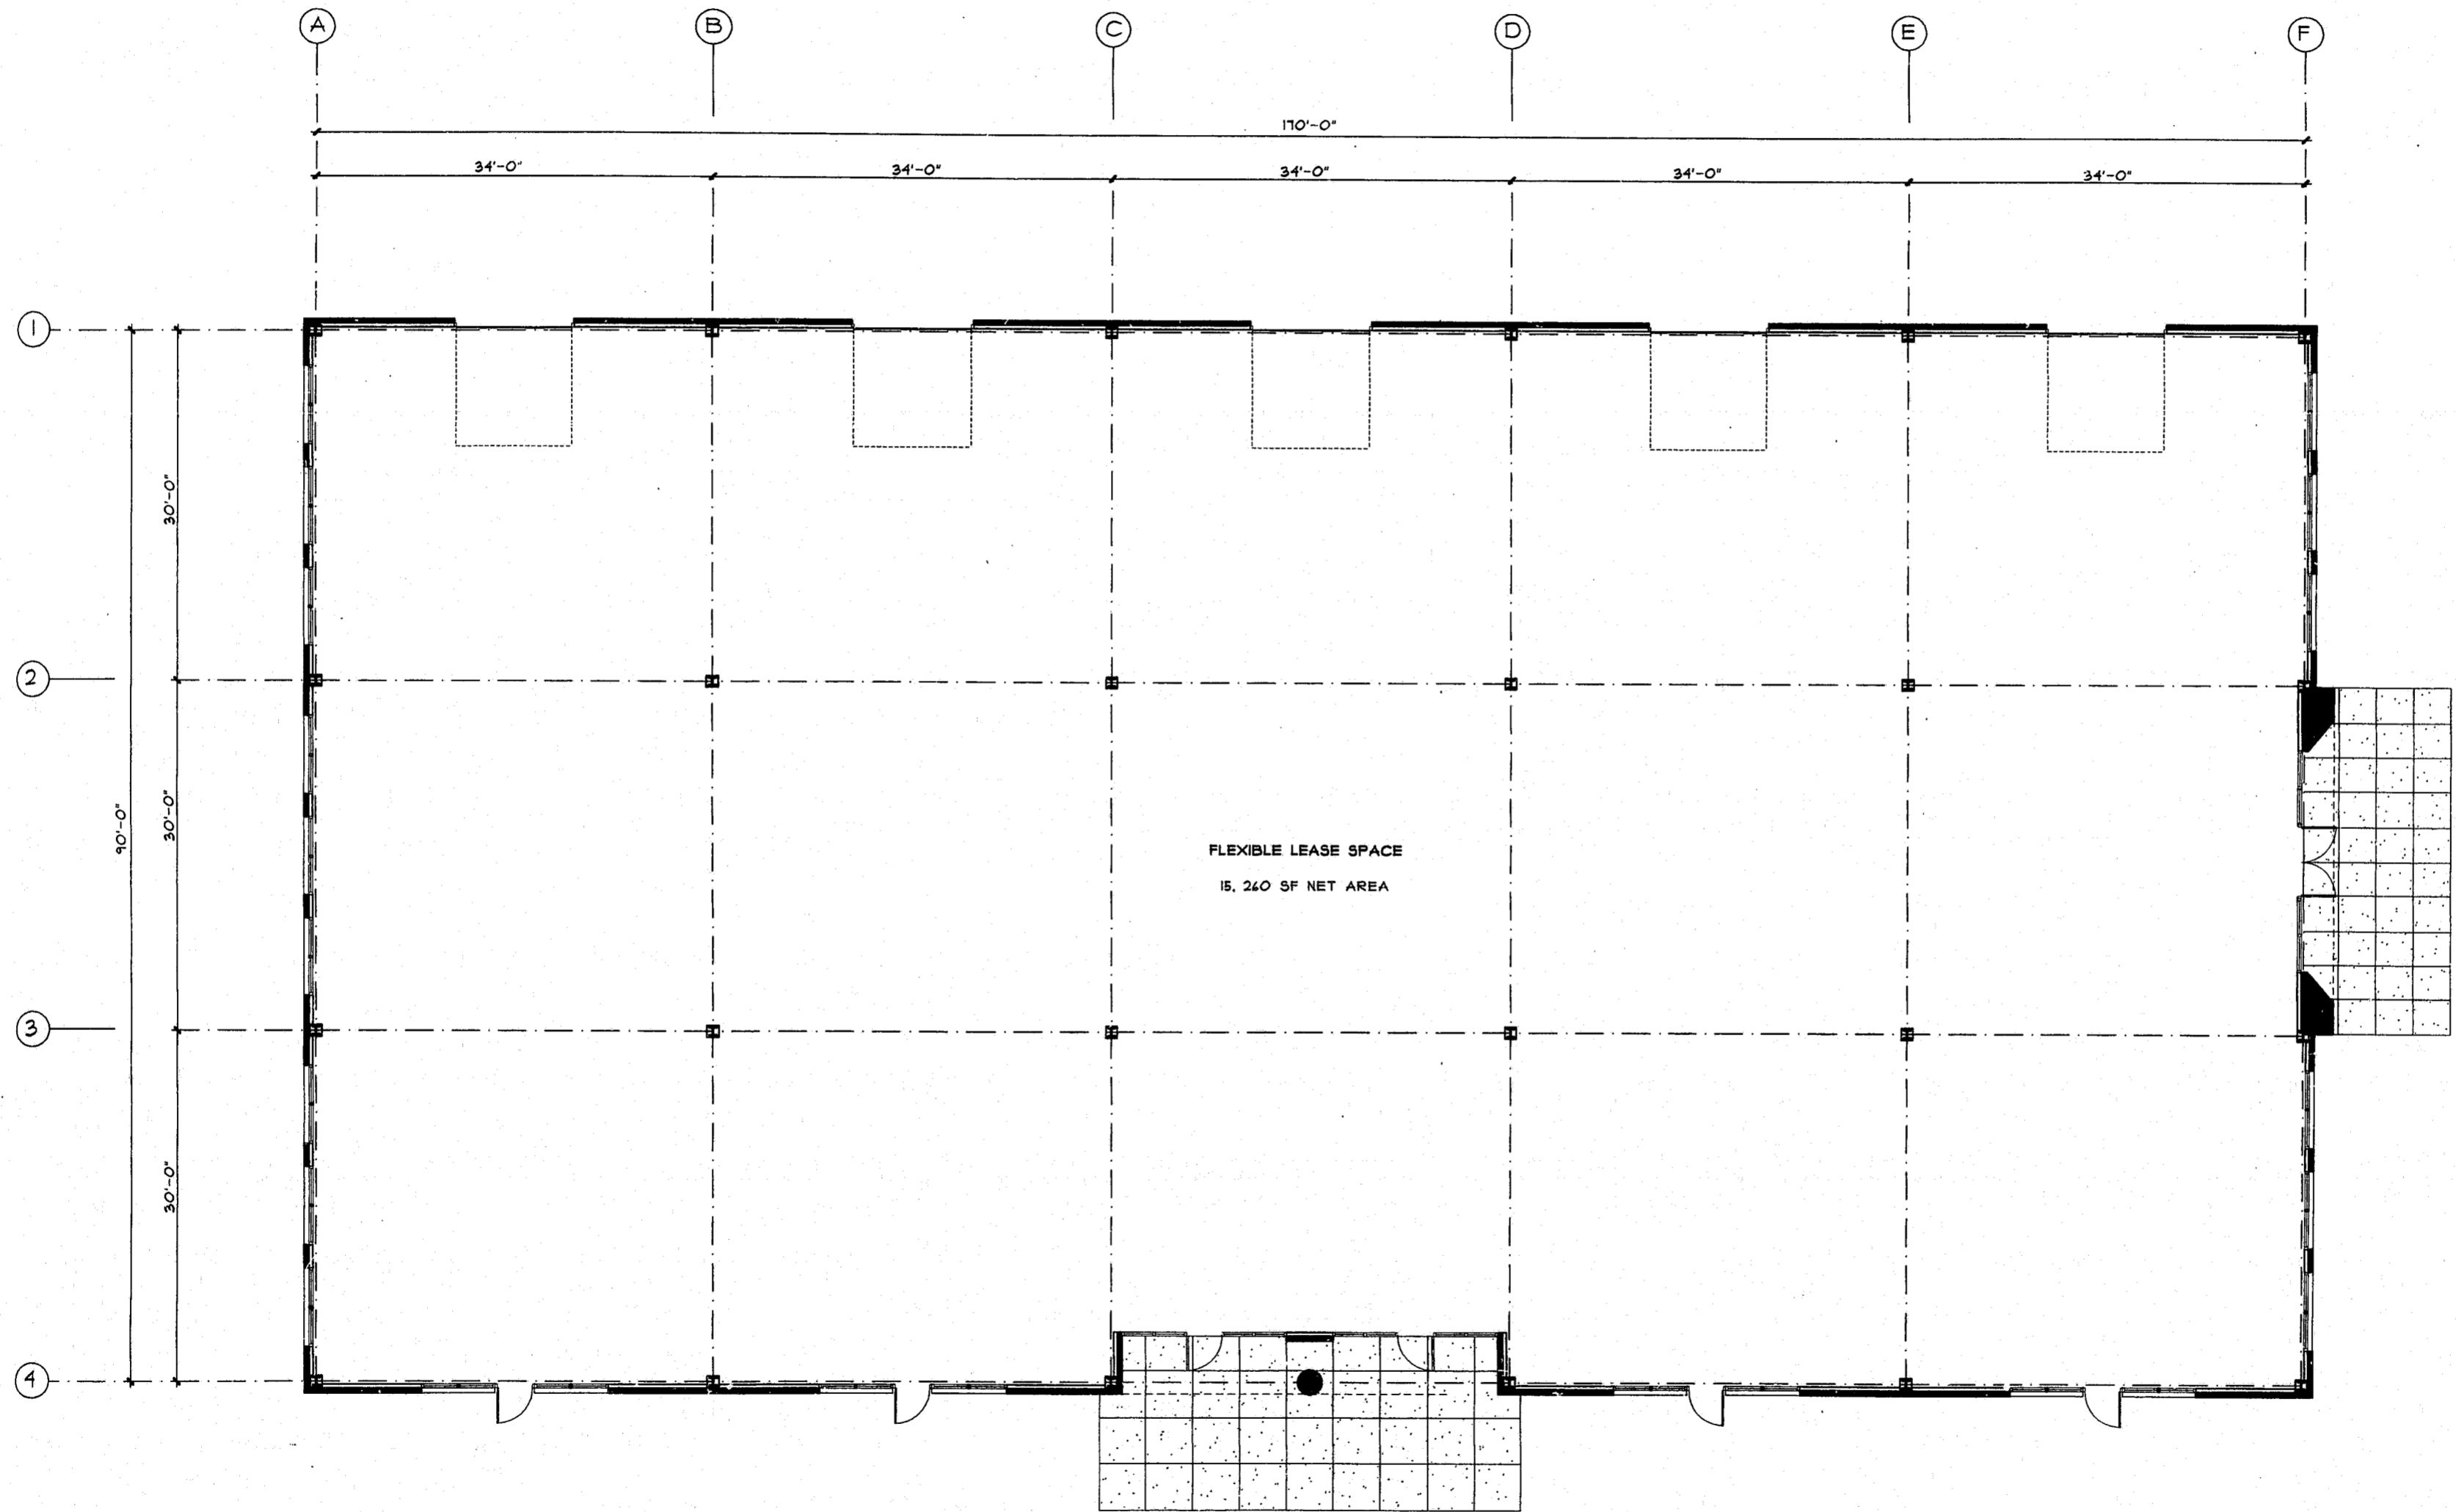

1
A-1A
LOT 12 FLOOR PLAN
1/8" = 1'-0"
15,240 SF GROSS AREA

98-SP-140
APPROVED
TM 9-29-98
JPP 9/29/98

WILLIAM ROBERT WAKEHAM
ARCHITECT

5106 BUR OAK CIRCLE
RALEIGH, NORTH CAROLINA 27612
TELEPHONE 919 787 3595

DRAWING RELEASE & REVISION		
DATE	DESCRIPTION	REV.
02/19/98		
07/24/98	REVISED	

CARY CORPORATE CENTER
CARY, NORTH CAROLINA

DRAWING NUMBER
A-1A
JOB NUMBER