


JOHN BART 06/26/98
ELE. & INT. P.B.S.

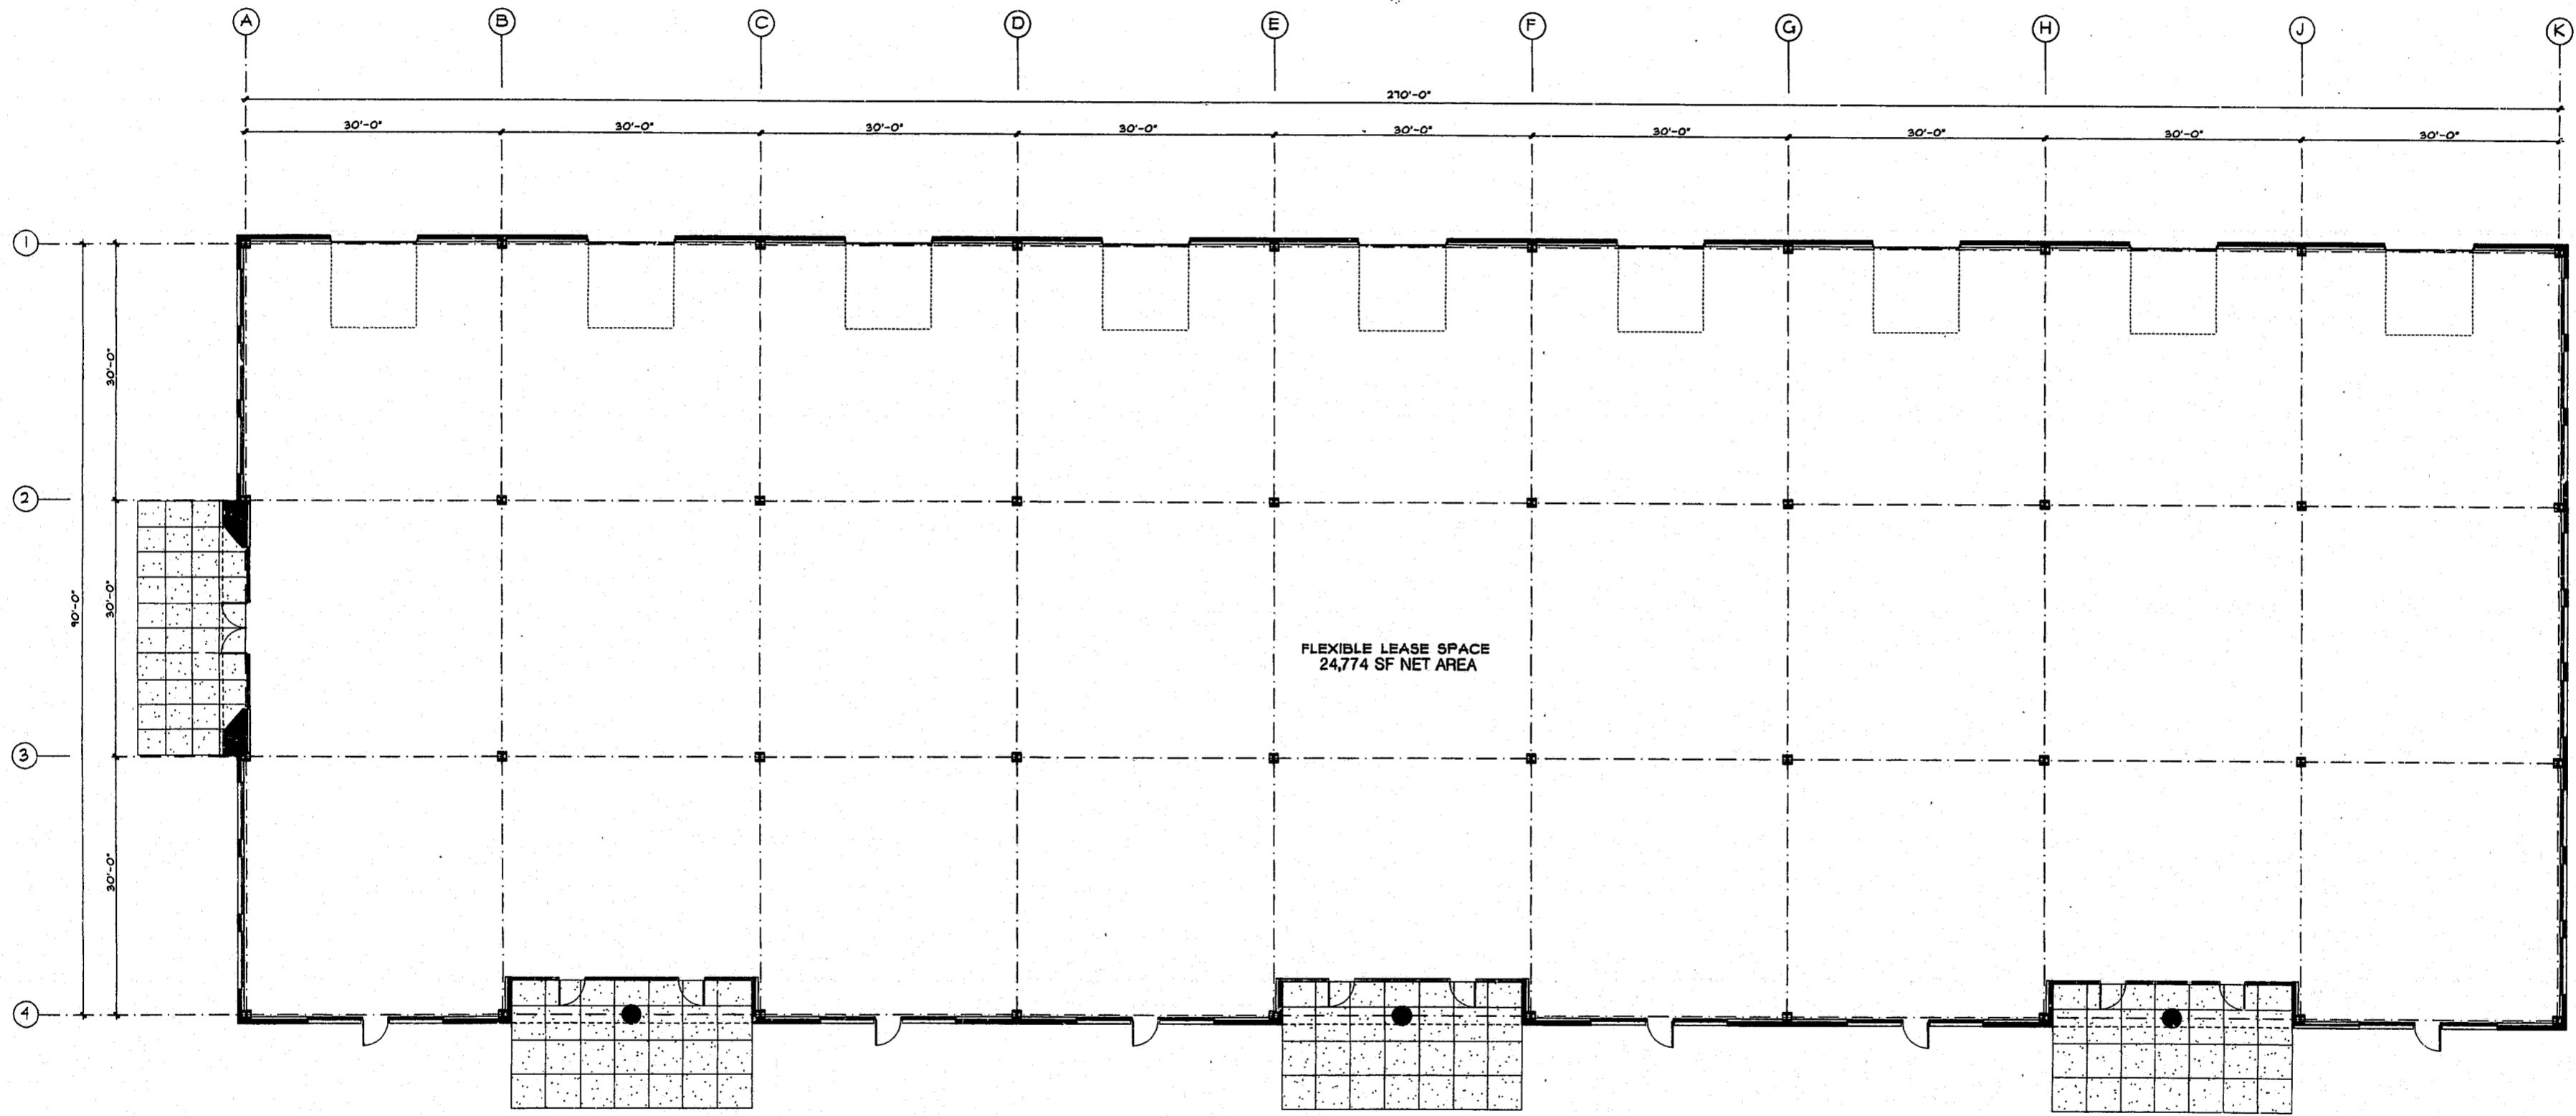

1
A-5 **LOT 14 FLOOR PLAN** 25,024 SF GROSS AREA.
3/32" = 1'-0"

WILLIAM ROBERT WAKEHAM
ARCHITECT

5106 BUR OAK CIRCLE
RALEIGH, NORTH CAROLINA 27612
TELEPHONE 919 787 3595

DRAWING RELEASE & REVISION	
DATE	DESCRIPTION
04/19/98	

CARY CORPORATE CENTER
CARY, NORTH CAROLINA

DRAWING NUMBER

A-5

JOB NUMBER

98-SP-148
APPROVED
TM 9-29-98
JFP 9/29/98