


JOHN BOST 08/18/1998
FILED A.B.T.P.B.

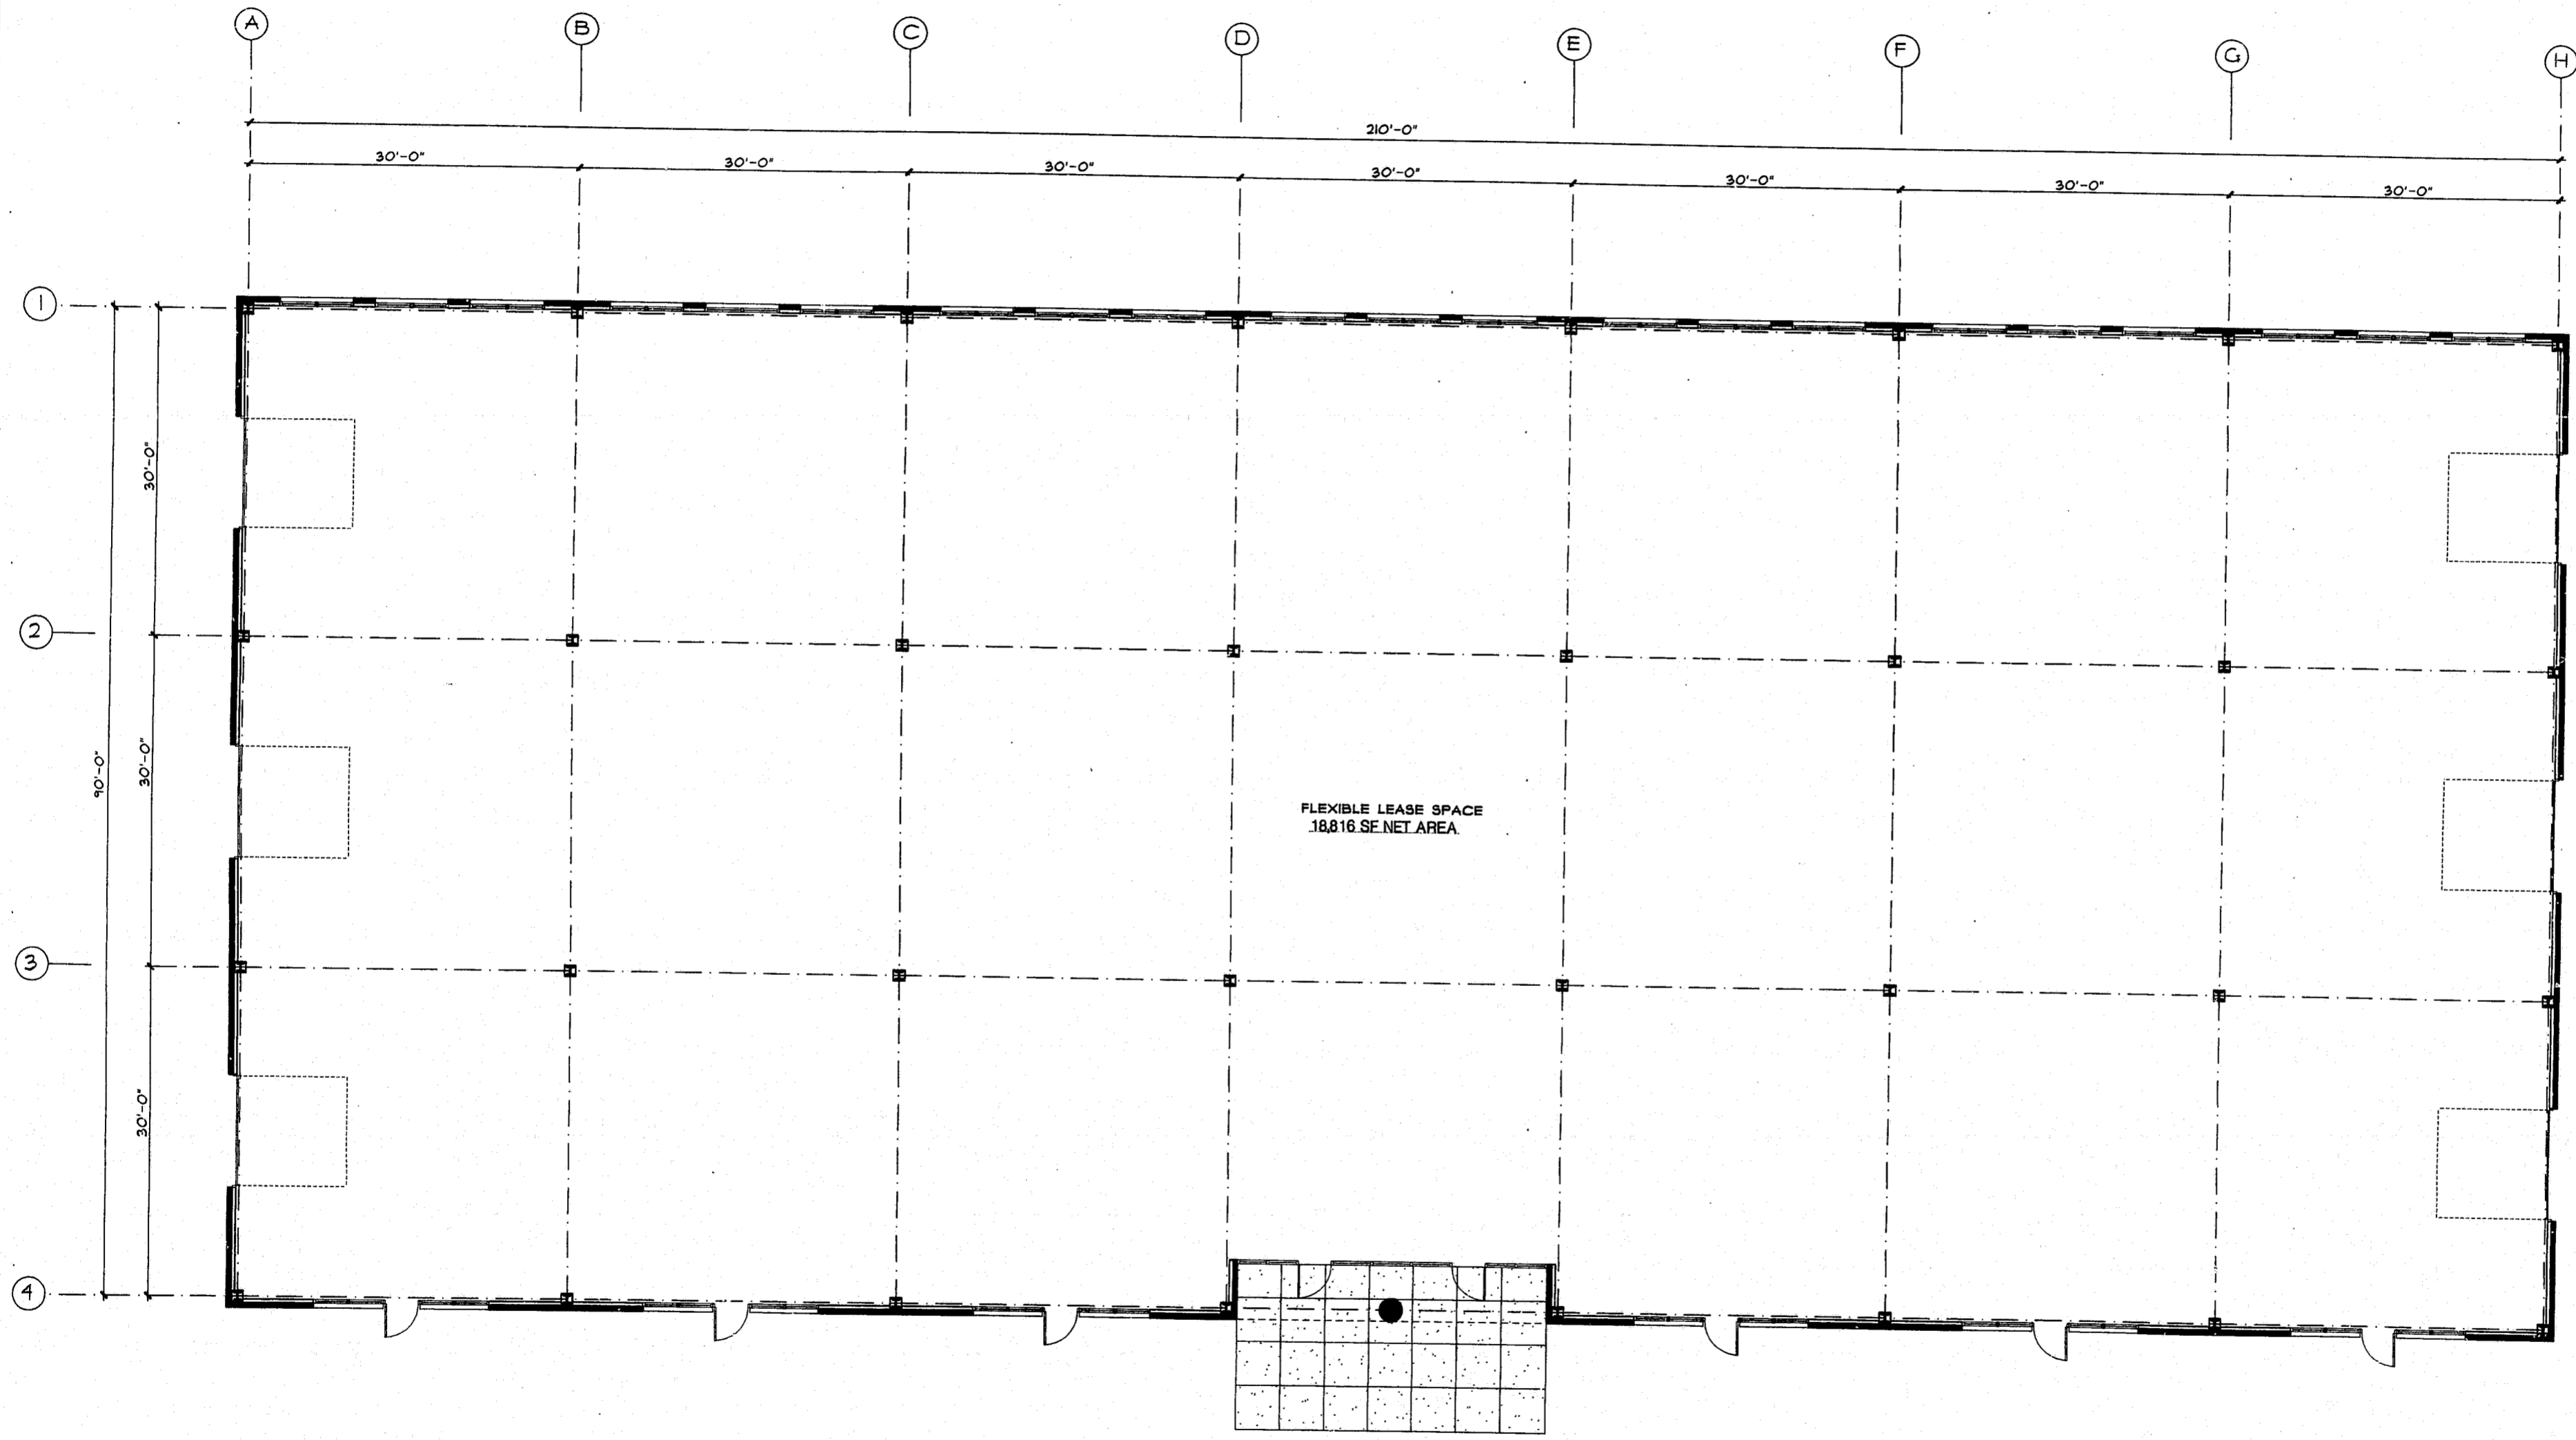

1
A-3
LOT 13 FLOOR PLAN 19,420 SF GROSS AREA
1/8" = 1'-0"

98-50-148
APPROVED
TM 9-29-98
JTP 9/29/98

WILLIAM ROBERT WAKEHAM
ARCHITECT

5106 BUR OAK CIRCLE
RALEIGH, NORTH CAROLINA 27612
TELEPHONE 919 787 3595

DRAWING RELEASE & REVISION		REV.
DATE	DESCRIPTION	
02/19/98		

CARY CORPORATE CENTER
CARY, NORTH CAROLINA

DRAWING NUMBER

A-3

JOB NUMBER