


MATERIALS/COLORS

- EXTRUDED ALUM COPING TO MATCH FACE BRICK
- SOLDIER COURSE OF FIELD BRICK
- MEDIUM RED FACE BRICK FIELD WITH MATCHING MORTAR
- SINGLE STRETCHER COURSE OF ACCENT BRICK, *DR BROWN*
- 8" X 8" ACCENT BRICK *DARK BROWN*
- ALUMINUM STOREFRONT WITH CLEAR GLASS


1
A-6
LOT 14 FRONT ELEVATION
3/32" = 1'-0"

MATERIALS AND COLORS ARE THE SAME ON ALL ELEVATIONS

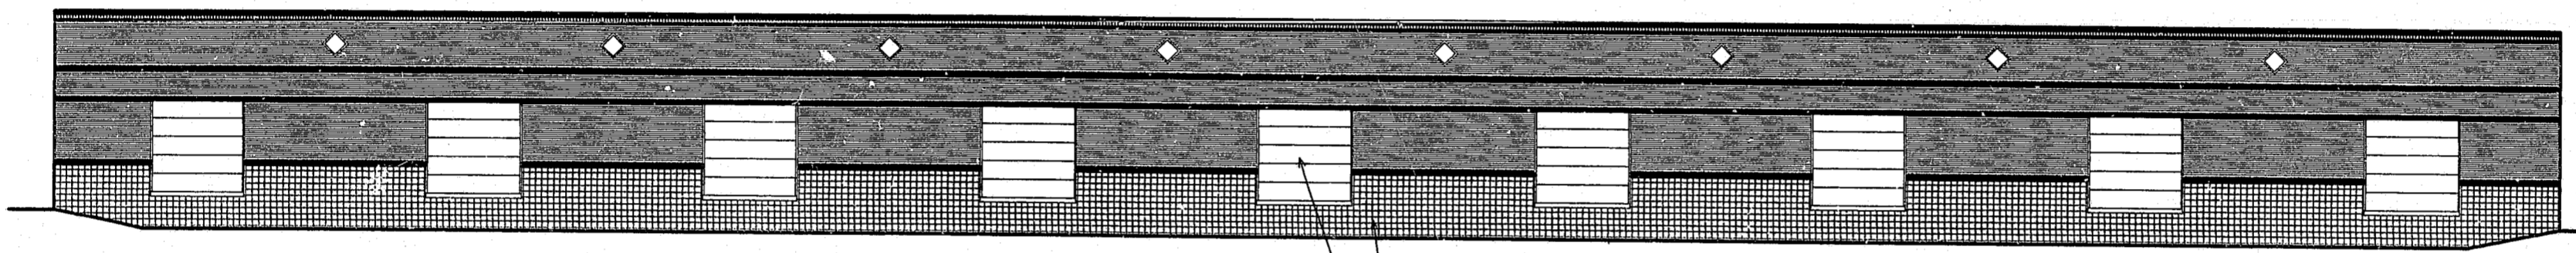


2
A-6
LOT 14 REAR ELEVATION
3/32" = 1'-0"

8" X 8" ACCENT BRICK
10' X 10' ROLLUP METAL DOOR. PAINT TO MATCH BRICK

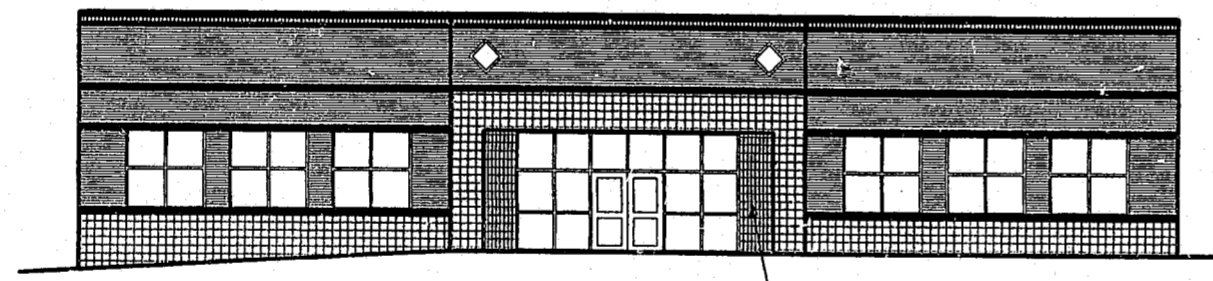

3
A-6
LOT 14 LEFT SIDE ELEVATION
3/32" = 1'-0"

8" X 8" ACCENT BRICK

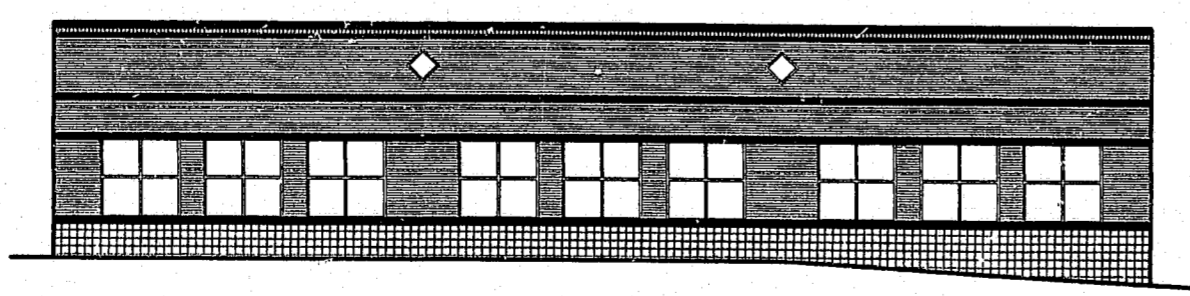

4
A-6
LOT 14 RIGHT SIDE ELEVATION
3/32" = 1'-0"

WILLIAM ROBERT WAKEHAM
ARCHITECT

5106 BUR OAK CIRCLE
RALEIGH, NORTH CAROLINA 27612
TELEPHONE 919 787 3595

DRAWING RELEASE & REVISION		
DATE	DESCRIPTION	REV.
02/15/98		
07/22/98	REVISED	

CARY CORPORATE CENTER
CARY, NORTH CAROLINA

DRAWING NUMBER
A-6
JOB NUMBER

98-SP-148
APPROVED
TM 9-29-98
JTD 9/29/98