



- MATERIALS/COLORS**
- EXTRUDED ALUM COPING TO MATCH FACE BRICK
 - SOLDIER COURSE OF FIELD BRICK
 - MEDIUM RED FACE BRICK FIELD WITH MATCHING MORTAR
 - SINGLE STRETCHER COURSE OF ACCENT BRICK, *DE PPH*
 - 8" X 8" ACCENT BRICK *PARK DRAWN*
 - ALUMINUM STOREFRONT WITH CLEAR GLASS

1
A-4
LOT 13 FRONT ELEVATION
1/8" = 1'-0"


MATERIALS AND COLORS ARE THE SAME ON ALL ELEVATIONS

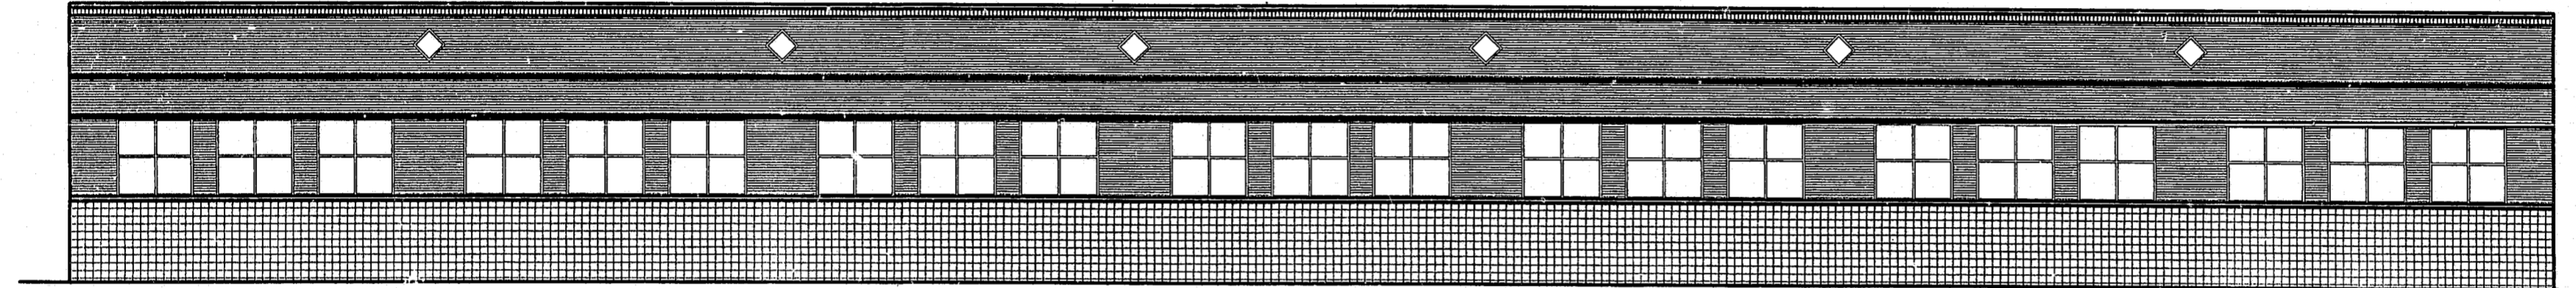

2
A-4
LOT 13 REAR ELEVATION
1/8" = 1'-0"

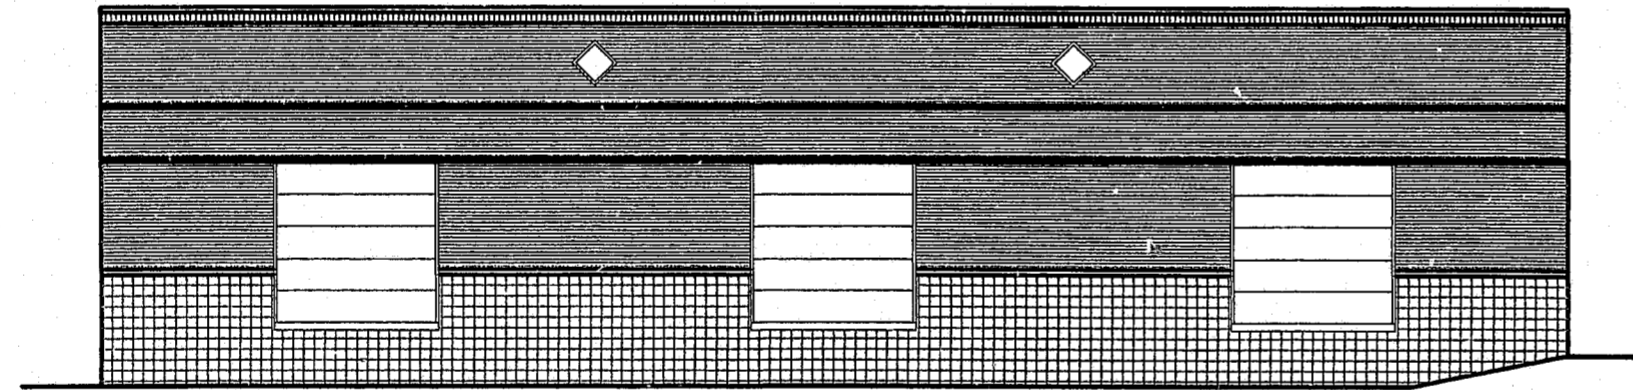

3
A-4
LOT 13 LEFT SIDE ELEVATION
1/8" = 1'-0"

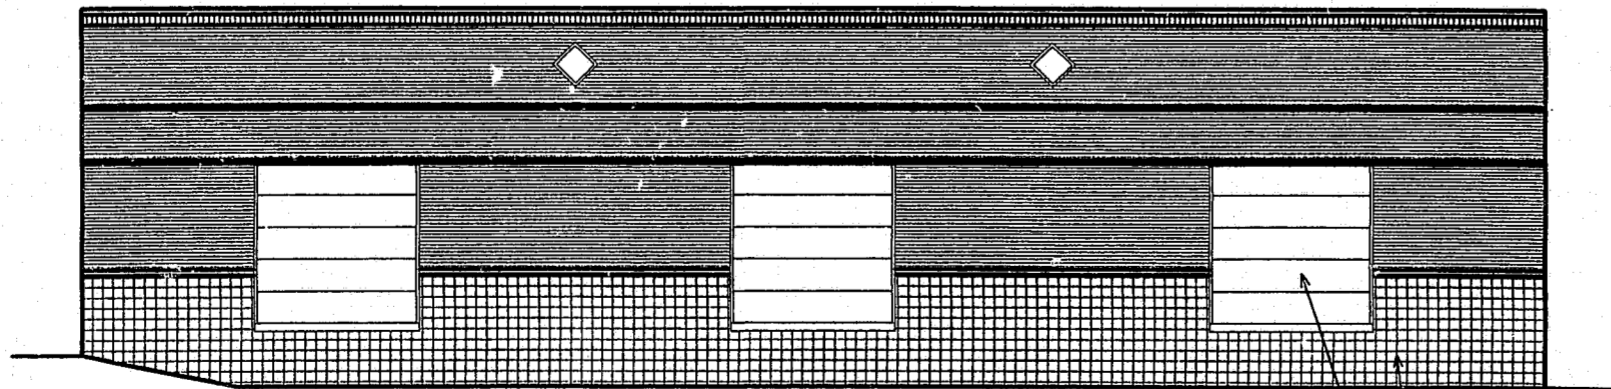

4
A-4
LOT 13 RIGHT SIDE ELEVATION
1/8" = 1'-0"

8" X 8" ACCENT BRICK
10' X 10' ROLLUP METAL DOOR. PAINT TO MATCH BRICK

WILLIAM ROBERT WAKEHAM
ARCHITECT

5106 BUR OAK CIRCLE
RALEIGH, NORTH CAROLINA 27612
TELEPHONE 919 787 3595

DRAWING RELEASE & REVISION	
DATE	DESCRIPTION
06/19/88	REVISED
06/17/88	

CARY CORPORATE CENTER
CARY, NORTH CAROLINA

DRAWING NUMBER
A-4
JOB NUMBER

98-SP-146
APPROVED
JRP 9/29/88