




103 DETAILS OF BRICK SCREEN WALL & PATIO
1/2" = 1'-0"

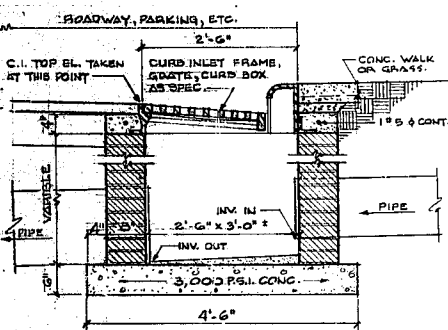


104 CURB INLET CATCH BASIN DET.
3/4" = 1'-0"

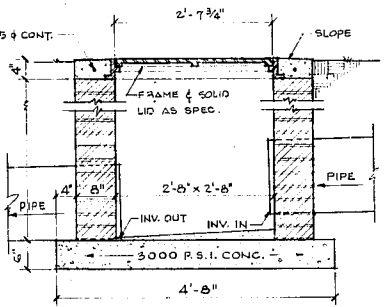


105 JUNCTION BOX DET.
3/4" = 1'-0"

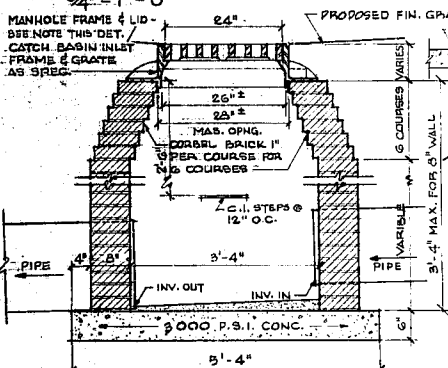


106 YARD INLET CATCH BASIN / MANHOLE DET.
3/4" = 1'-0"

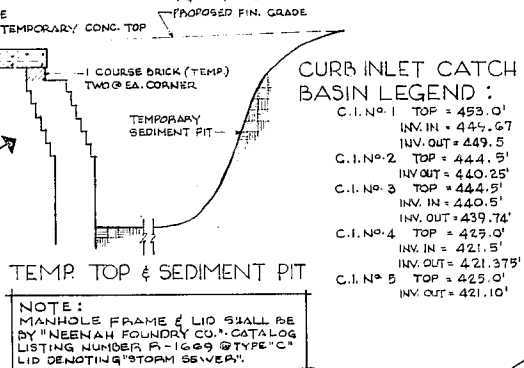


107 FLAGPOLE DETAIL
3/4" = 1'-0"

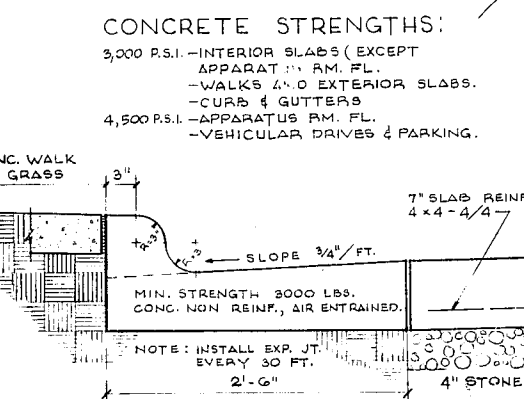


108 CURB & GUTTER DETAIL
1 1/2" = 1'-0"

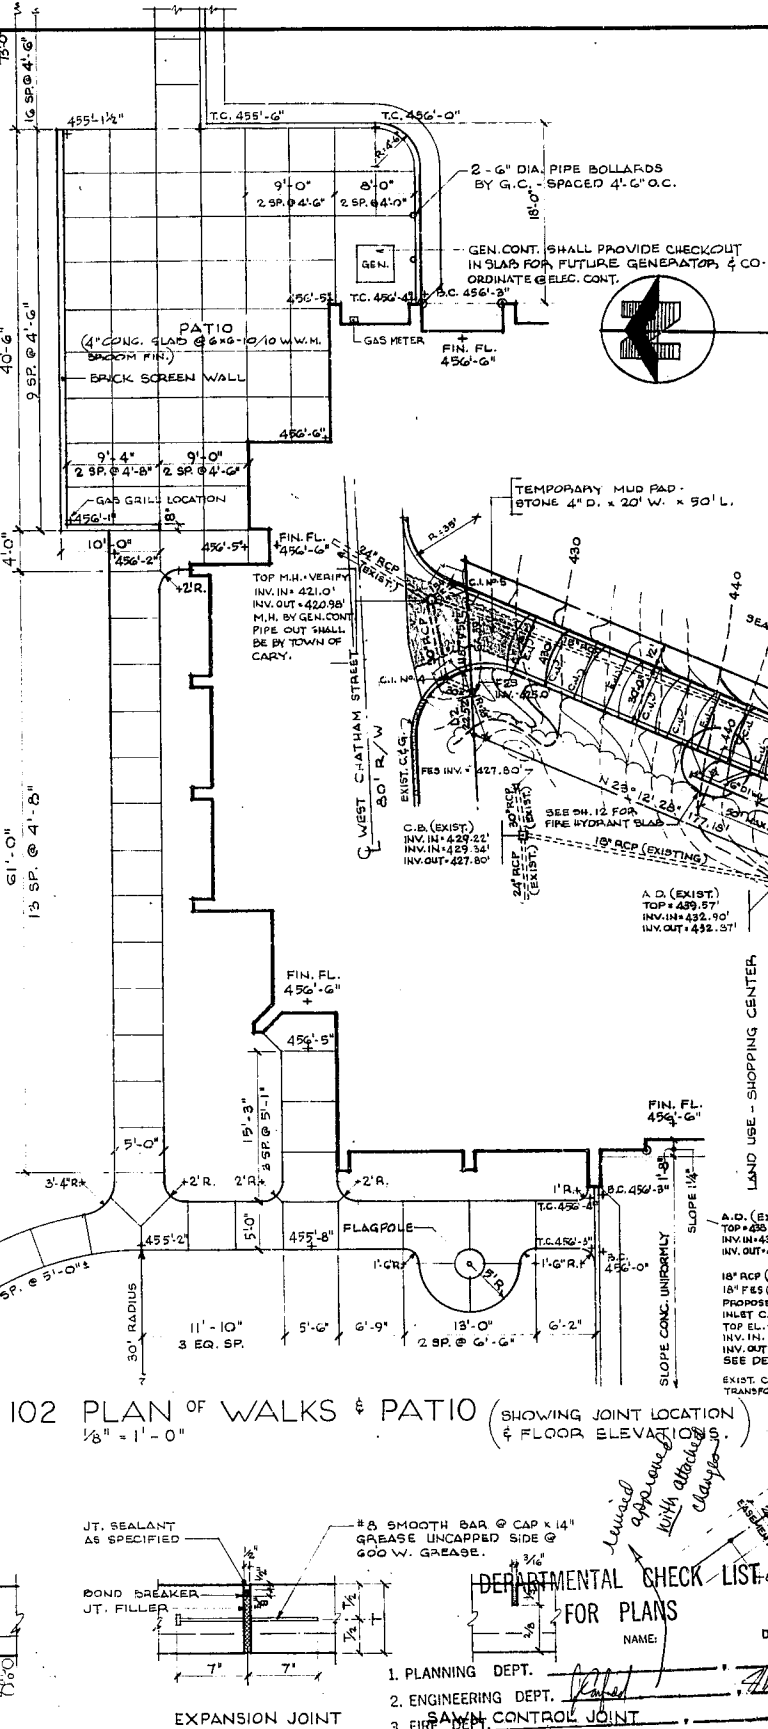

109 VEHICULAR PAVEMENT DETAIL
1 1/2" = 1'-0"

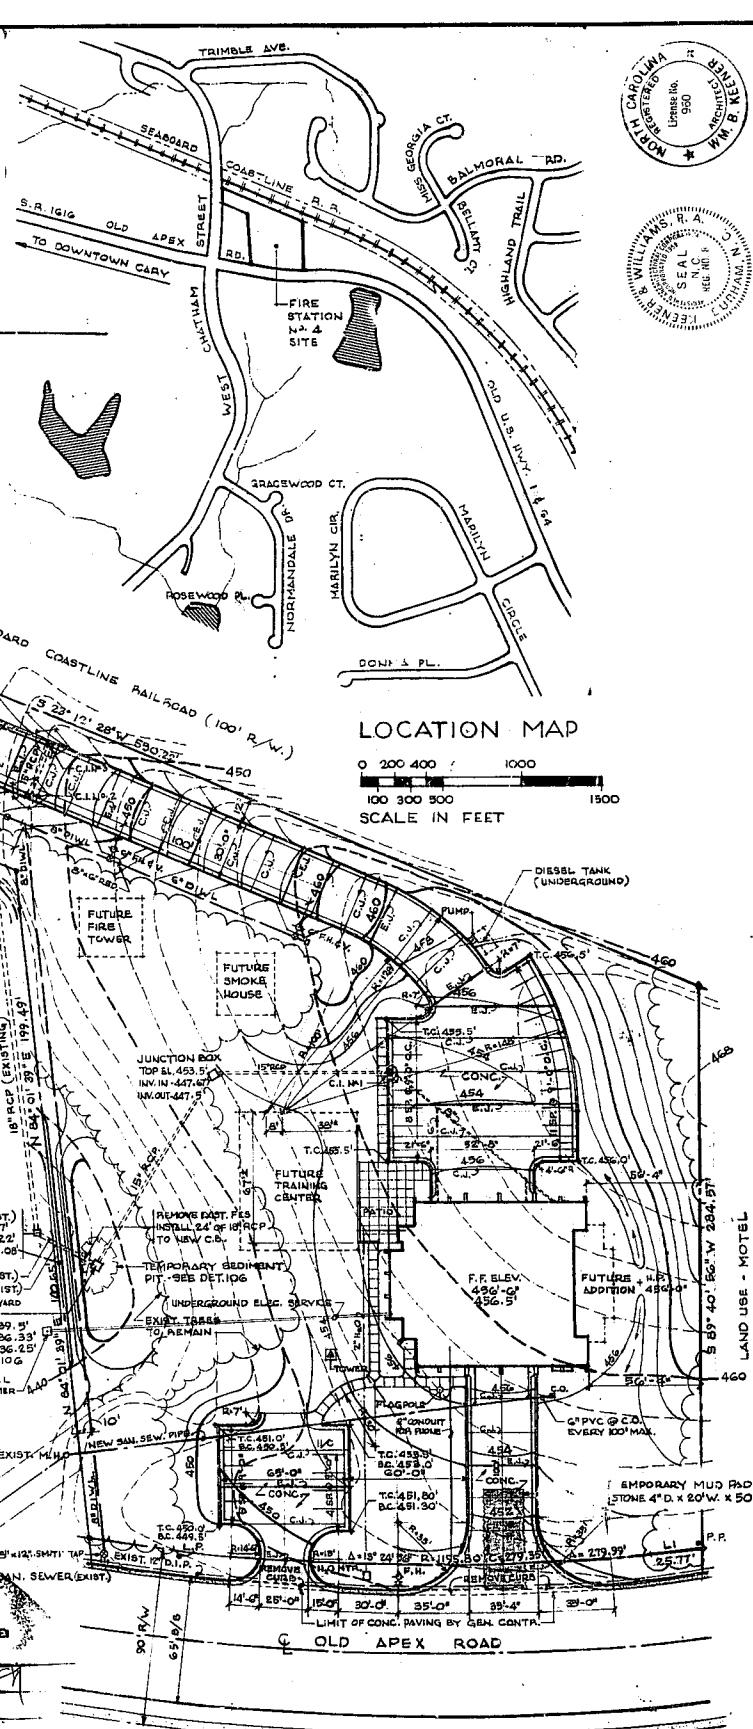

101 SITE PLAN
1" = 40'-0"

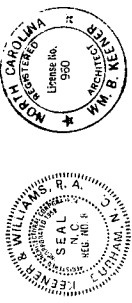

KEENER & WILLIAMS, P.A.
WILLIAM B. KEENER, SR.
R. WADE WILLIAMS, JR.

AIA ARCHITECTS
DURHAM, NORTH CAROLINA

CARY FIRE STATION NO. 4
OLD APEX ROAD
CARY, NORTH CAROLINA

DATE: DEC '86
DRAWN BY: [Signature]
CHECKED BY: [Signature]
REVISIONS: [Table]
ARCHITECTURAL

NOTES:
THERE IS VIRTUALLY NO OFF-SITE DRAINAGE THAT TRAVERSES THE PROPERTY. SIZE OF DENUDE AREA 2.2 ACRES.