



t:\Projects\Cary GlenGreenway\Greenway-south.dwg Sun Aug 20 16:51:31 2000  
 © JERRY TURNER & ASSOCIATES, INC. THIS DOCUMENT IS THE PROPERTY OF JERRY TURNER & ASSOCIATES, INC. ALL RIGHTS ARE RESERVED AND ANY POSSESSION, REPRODUCTION, OR OTHER USE OF THIS DOCUMENT WITHOUT THE PRIOR PERMISSION OF JERRY TURNER & ASSOCIATES IS EXPRESSLY PROHIBITED.

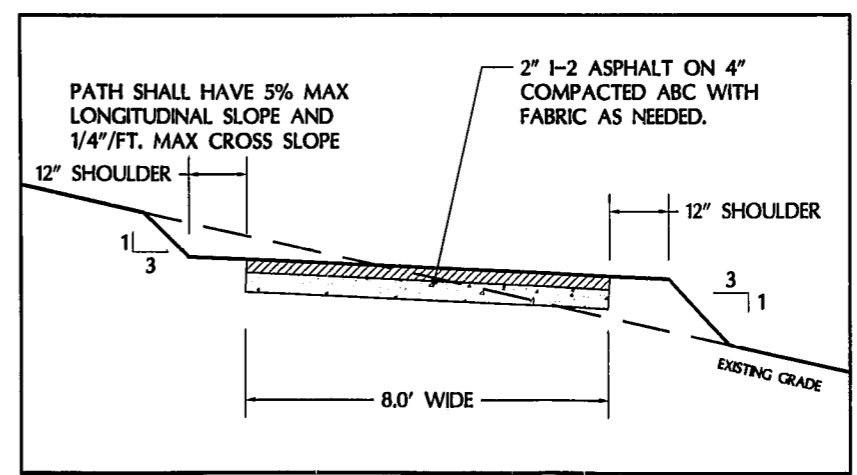

**GREENWAY SECTION**  
N.T.S

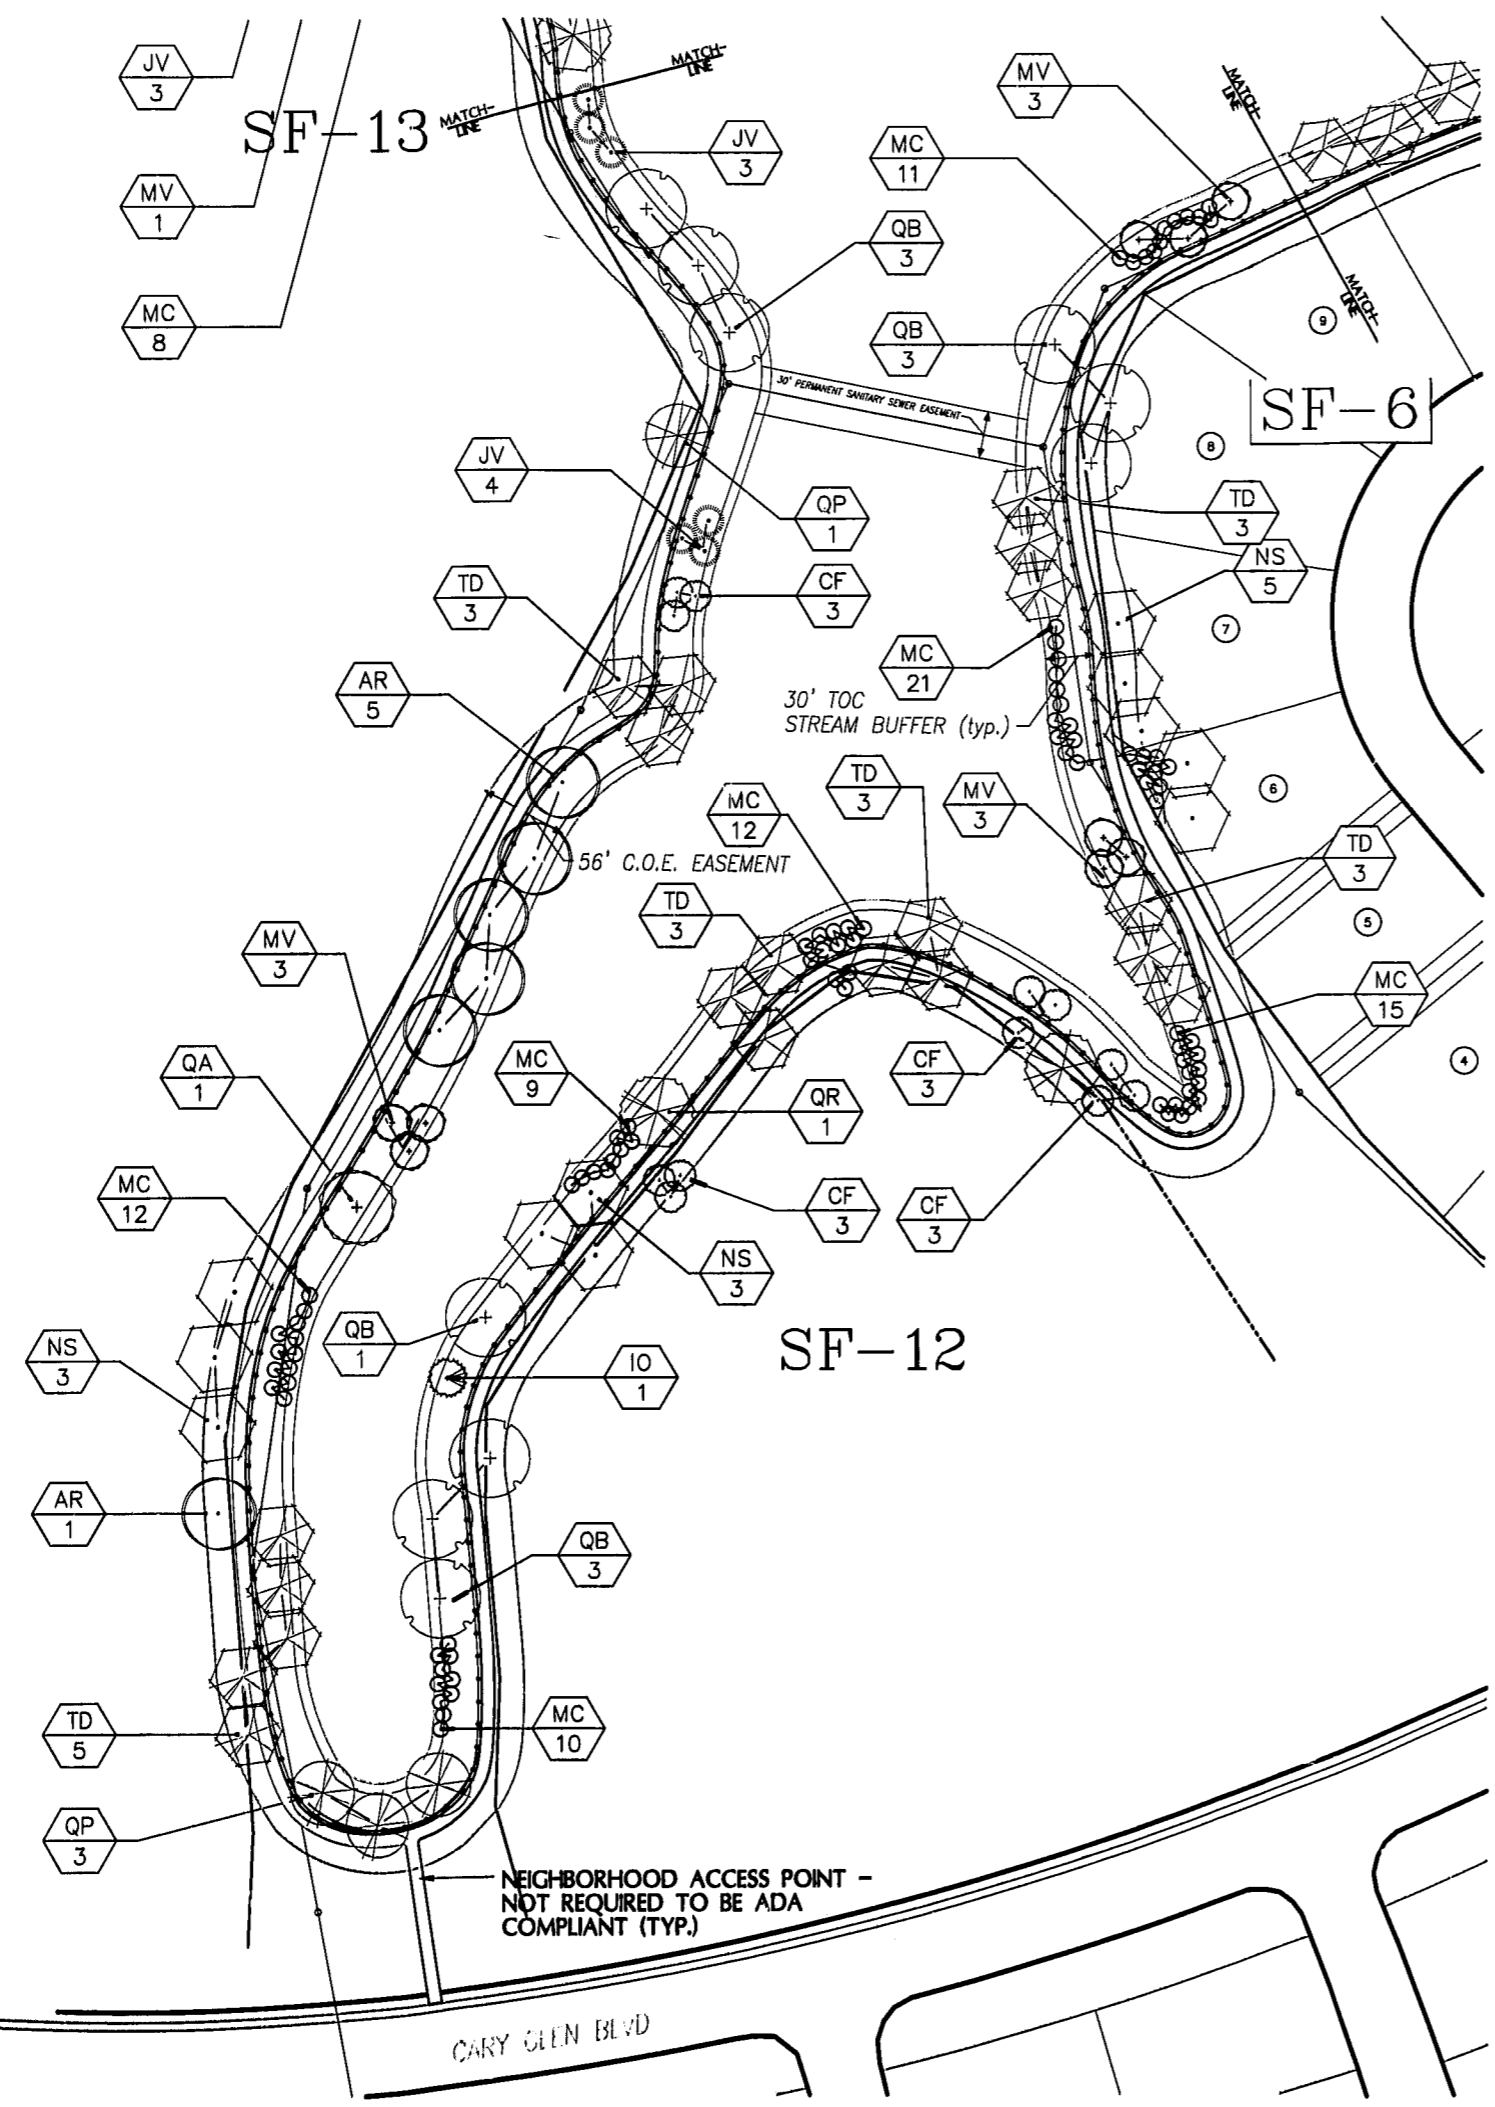

**JERRY TURNER & ASSOCIATES, INC.**  
 Landscape Architecture  
 Land Planning  
 Environmental Design

905 Jones Franklin Road  
 Raleigh, North Carolina 27606  
 (919) 851-7150 fax (919) 851-7547

277 S.E. 5th Avenue  
 Delray Beach, Florida 33483  
 (561) 276-0453 fax (561) 272-7593

PROJECT

**CARY GLEN GREENWAY**  
(SOUTH OF LAKE)

DEVELOPER:  
 EAST WEST PARTNERS  
 190 FINLEY GOLF COURSE DR.  
 CHAPEL HILL, NC 27524

OWNER:  
 HEARTHSTONE ADVISORS  
 SUITE 302  
 VICTORIA PARK CENTER  
 1401 E. BROWLAND BLVD  
 FT. LAUDERDALE, FL 33301

CONSULTANT:  
 WITHERS & RAVENEL  
 111 MCKENAN DRIVE  
 CARY, NC 27511

REVISIONS

DRAWN	CHECKED
JA	DB
SCALE	DATE
1"=60'	7/19/00

**SITE PLAN**

NOT FOR CONSTRUCTION

FILE NO	JOB NO
520	1536.27
SEAL	SHEET NO

