

10/5



TOWN OF CARY  
ENGINEERING DEPARTMENT  
CARY, NORTH CAROLINA

TOWN PROJECT REFERENCE NO.		SHEET NO.	TOTAL SHEETS
		1	26
DATE REV.	REV. BY	APP'D. BY	DESCRIPTION

INDEX OF SHEETS

SHEET NO.	DESCRIPTION
1	COVER SHEET
2	GENERAL NOTES
3-5	PLAN & PROFILE
6-12	CROSS SECTIONS
13-14	EROSION CONTROL PLAN
15-18	TRAFFIC CONTROL PLAN
19-20	PAVEMENT MARKING PLAN
21-26	DETAIL SHEETS


PLAN AND PROFILE OF PROPOSED  
**CARY PARKWAY LANE ADDITIONS**  
**FROM**  
**TRYON ROAD TO U.S. 1 & 64**

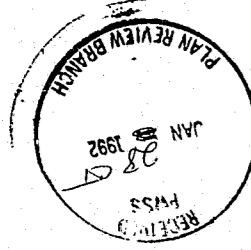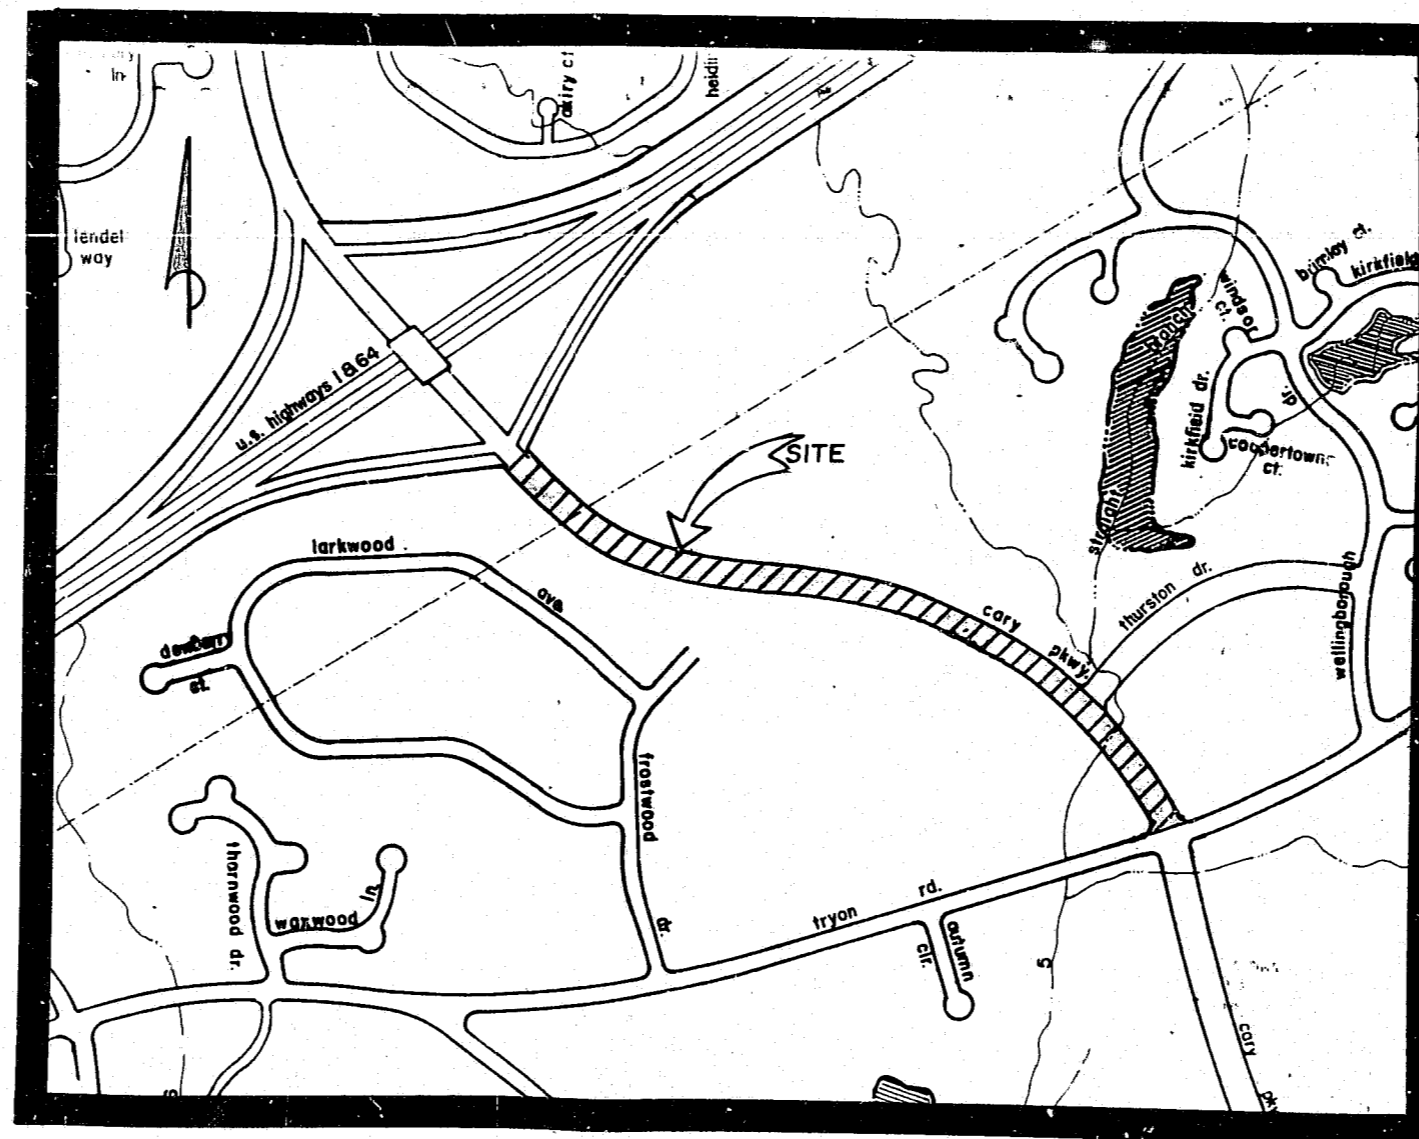

**PROJECT : 91-009**

PUBLIC WATER SYSTEM  
PLANS AND SPECIFICATIONS  
APPROVED BY  
DEPARTMENT OF ENVIRONMENT, HEALTH  
& NATURAL RESOURCES  
DIVISION OF ENVIRONMENTAL HEALTH  
PUBLIC WATER SUPPLY SECTION  
Serial No. 92-03217  
Date 2/12/1992  
By H.O.

**PRELIMINARY**  
NOT FOR CONSTRUCTION  
TOWN OF CARY  
ENGINEERING DEPARTMENT

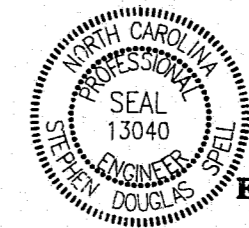

TOWN OF CARY  
ENGINEERING DEPARTMENT

APPROVED: *S. Sudano*  
TOWN ENGINEER

PREPARED IN OFFICE OF  
TOWN OF CARY  
ENGINEERING DEPARTMENT  
CARY, NORTH CAROLINA

PLANS PREPARED BY: S. SUDANO, G. PENNINGTON

LETTING DATE : \_\_\_\_\_

1-292  
DATE