



**RIGHT SIDE ELEVATION** SCALE: 1/8" = 1'-0"

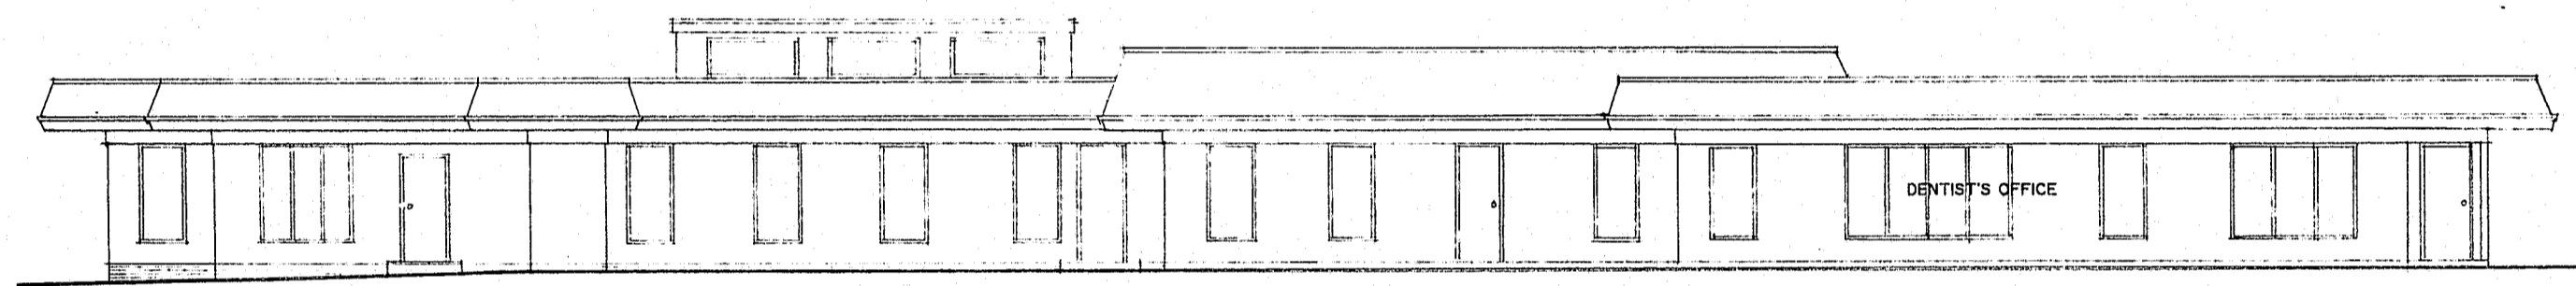


**REAR ELEVATION** SCALE: 1/8" = 1'-0"


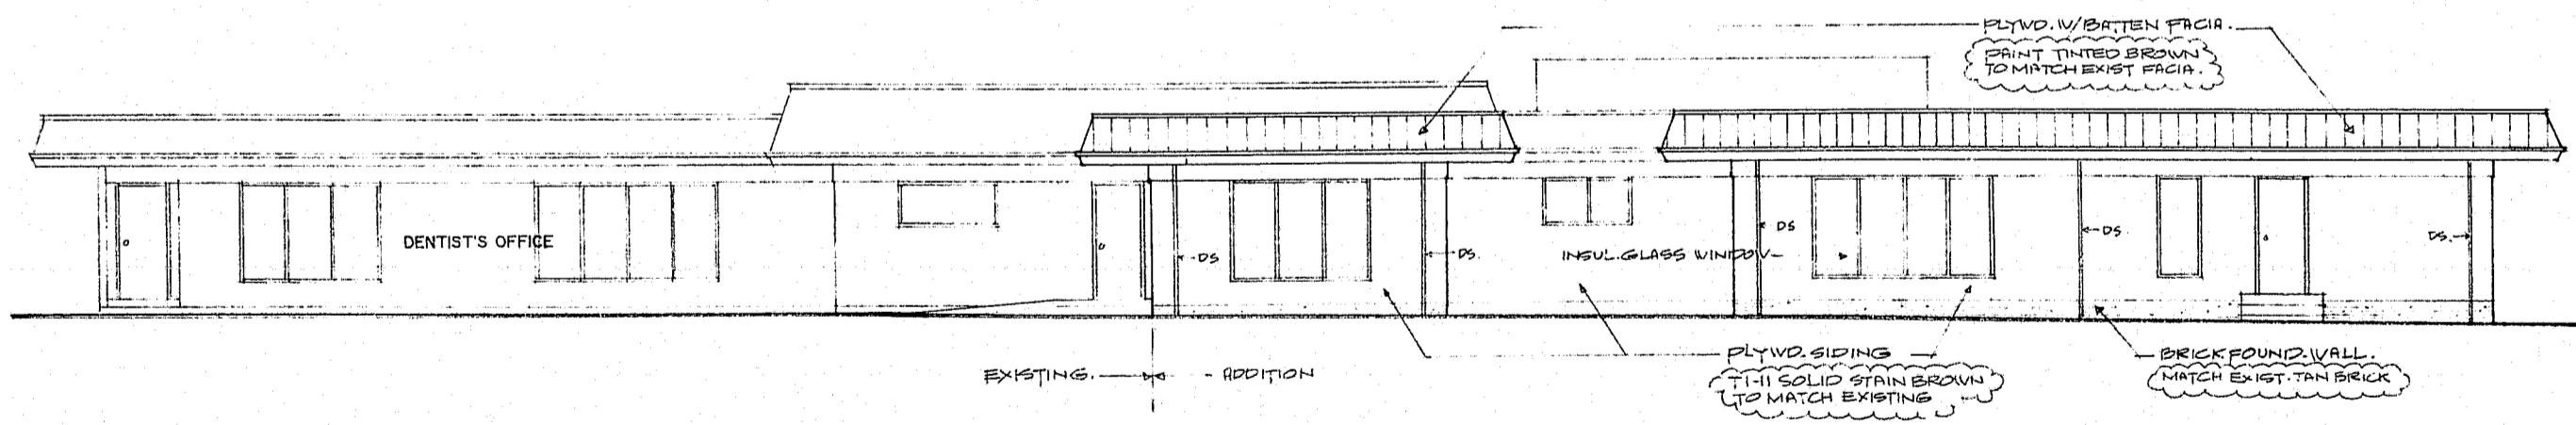


**FRONT ELEVATION** SCALE: 1/8" = 1'-0"


**NOTES:**  
 DS. = DOWN SPOUT (SAME AS EXIST.)  
 PROVIDE 8" x 16" FOUND. VENTS AT ALL WINDOW LOCATIONS.

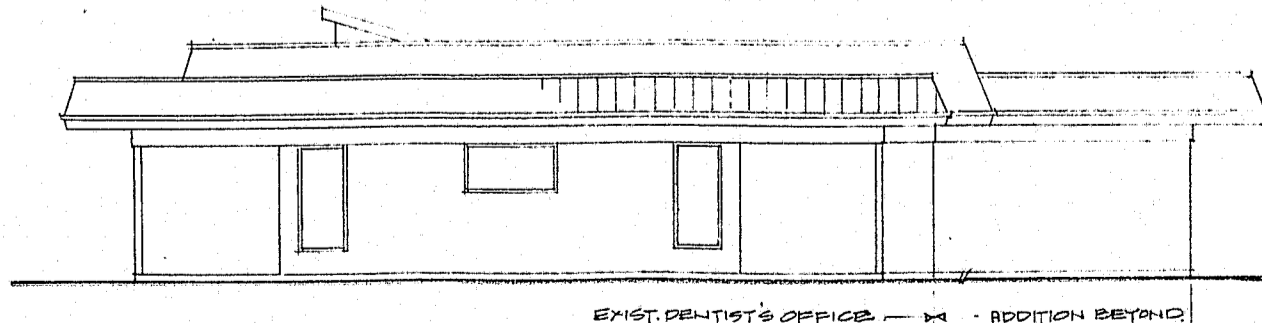

**LEFT SIDE ELEVATION** SCALE: 1/8" = 1'-0"

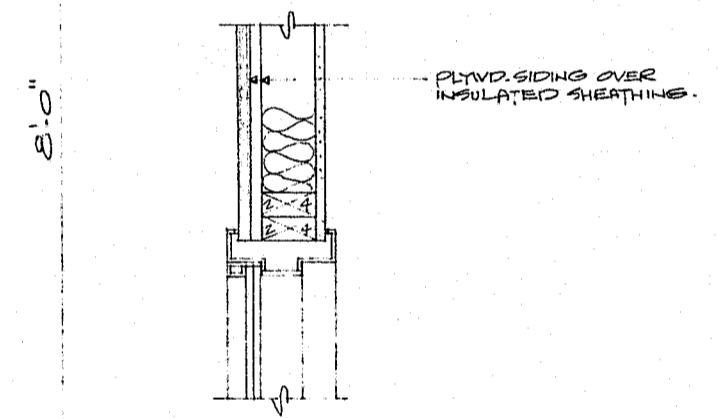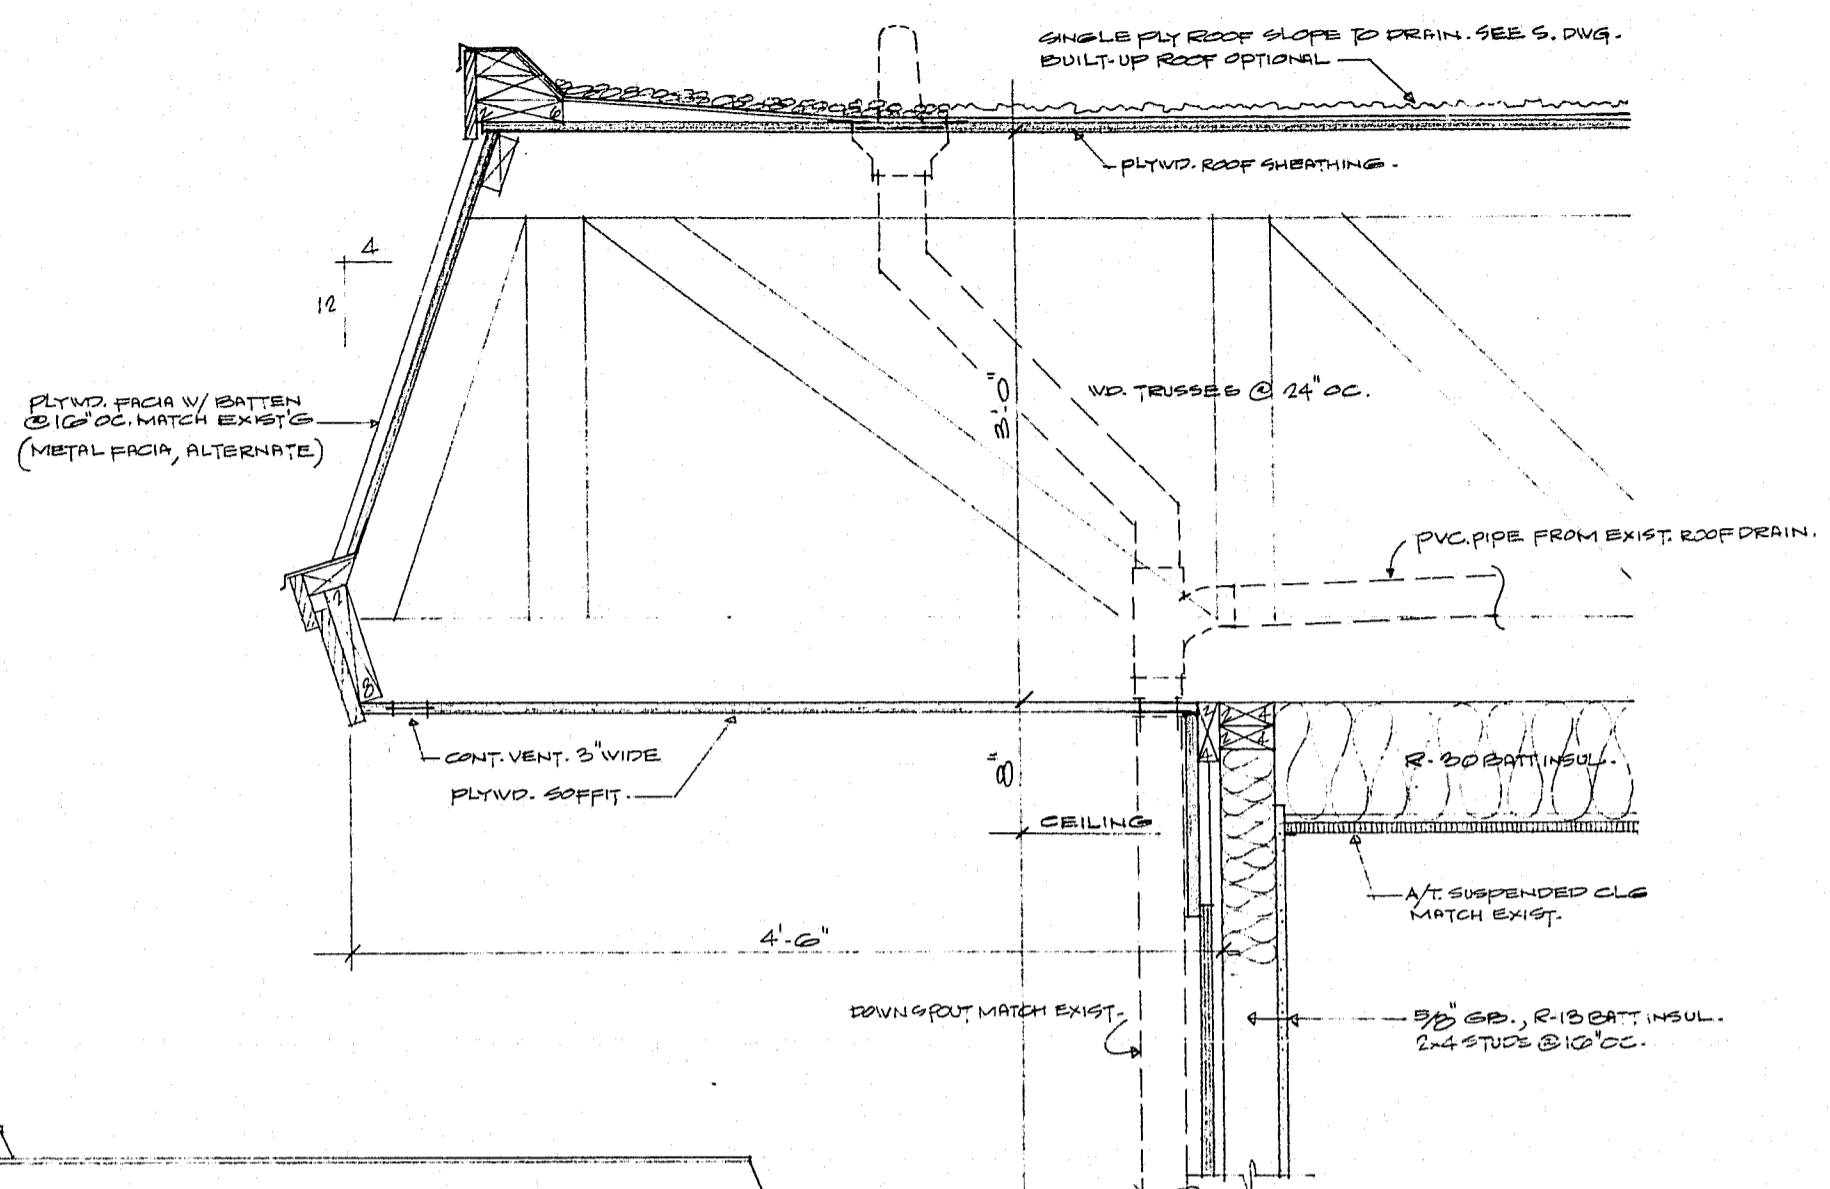

**JAMB SECTION**

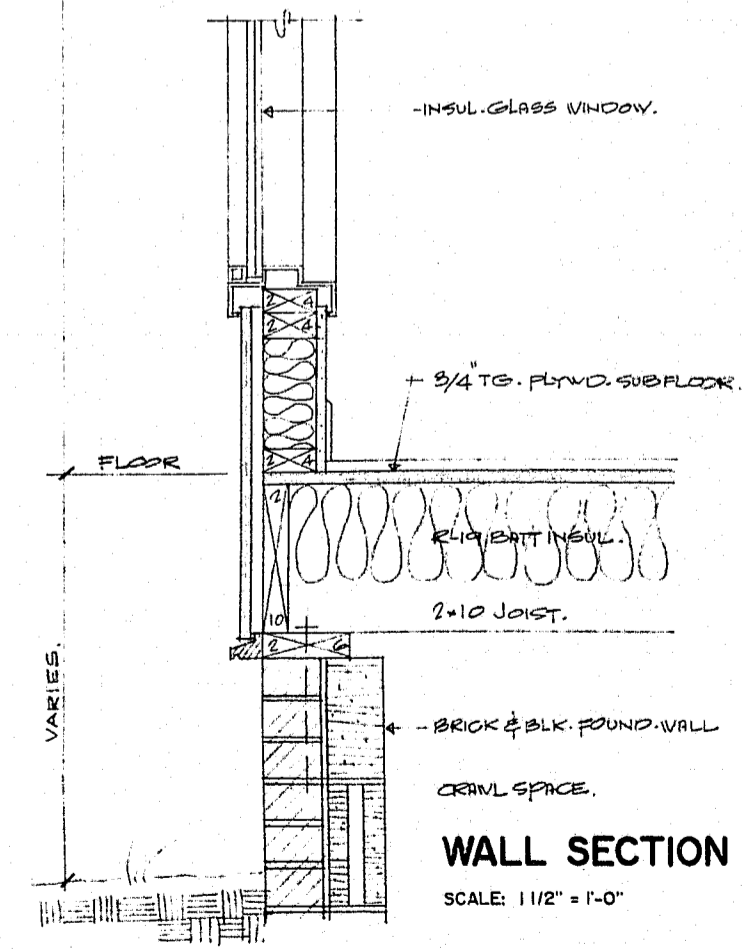

REV.	DATE	REVISIONS
1	5-12-92	REVISED EXPANSION'S

