



CHARACTER SKETCH
NO SCALE

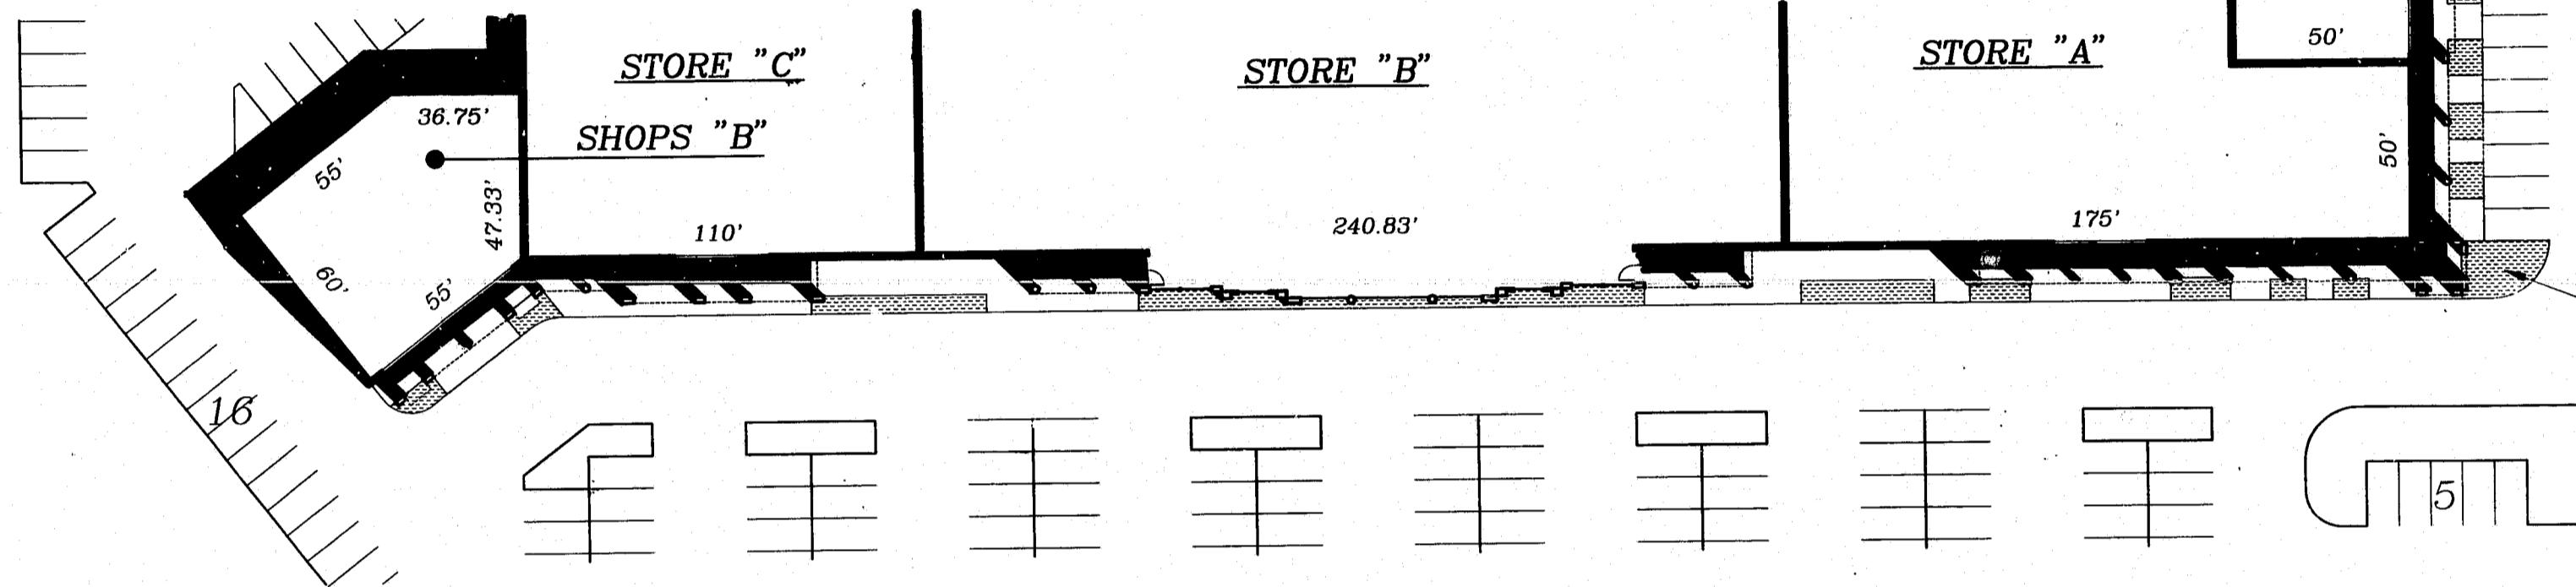

SITE / SIDEWALK PLAN
1" = 30'

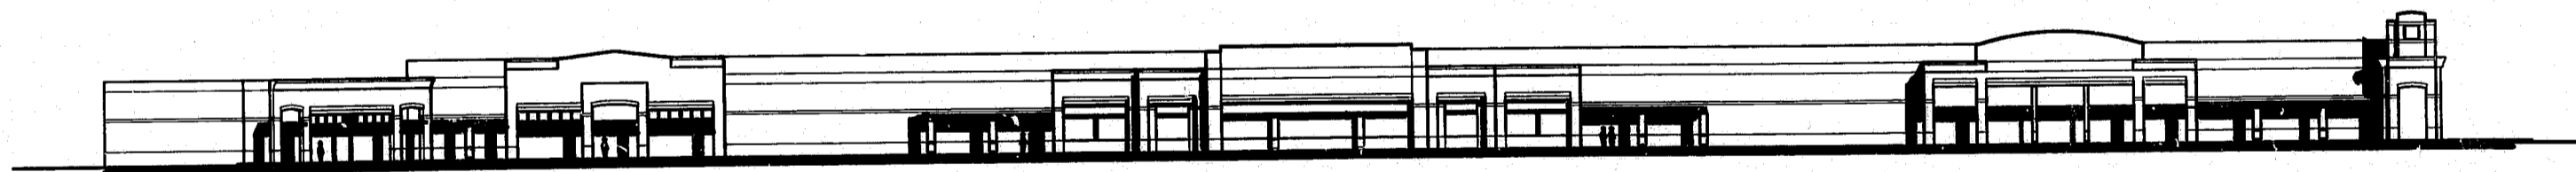

SOUTH ELEVATION
1" = 30'




SOUTHEAST ELEVATION
1" = 30'



WEST ELEVATION
1" = 30'



EAST ELEVATION
1" = 30'

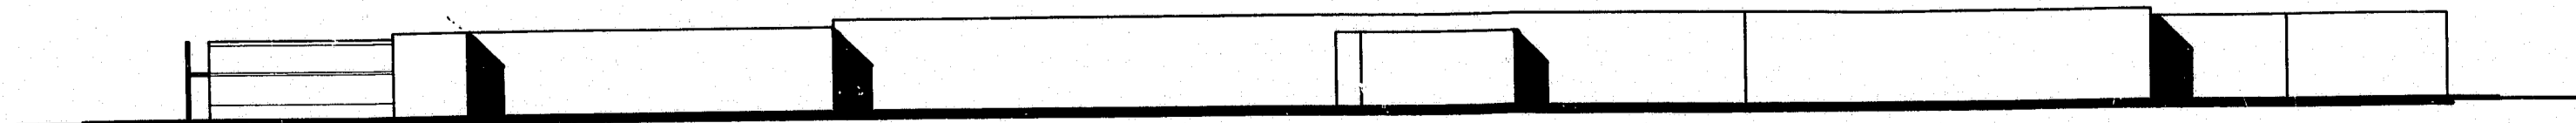


NORTH ELEVATION
1" = 30'

STATION POINT FOR CHARACTER SKETCH

| NO. | REVISION | DATE |
|-----|----------|---------|
| 1 | rev | 2/18/85 |
| 2 | rev | 2/22/85 |
| 3 | | |
| 4 | | |
| 5 | | |
| 6 | | |
| 7 | | |
| 8 | | |
| 9 | | |
| 10 | | |

ARTECH
DESIGN GROUP INC.

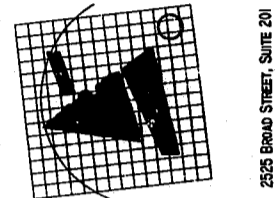

2525 BRAD STREET, SUITE 201 CHATTANOOGA, TN 37408 615/295-4315 FAX 615/295-5413

PROPOSED SHOPPING CENTER
NWC WALNUT STREET AND BUCK JONES ROAD
CARY, NORTH CAROLINA

| | |
|-------------|---------|
| JOB NO. | 94-51 |
| DATE | 2-13-85 |
| DRAWN | |
| CHECK | |
| SHEET OF: | PA-1 |
| 9451PA1.DWG | |