



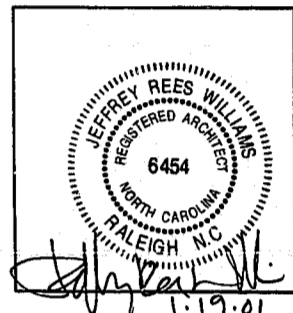

414 West Jones St.
Raleigh, NC 27603
919/833-6413
919/836-1280 FAX
CDA@INTERPATH.COM

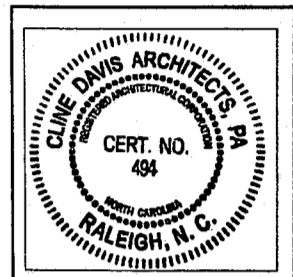


CARY TENNIS CENTER
Cary, North Carolina
Construction Documents

Project 98018
Date November 10, 2000
Revisions
Drawn By BLW
Checked By JRW
Content EXTERIOR ELEVATION

Sheet **A4.03**

© 1999, CLINE DAVIS ARCHITECTS EXPRESSLY RESERVES ITS COMMON LAW COPYRIGHT AND OTHER PROPERTY RIGHTS IN THESE PLANS. THESE PLANS ARE NOT TO BE REPRODUCED, CHANGED OR COPIED IN ANY FORM OR MANNER WHATSOEVER, NOR ARE THEY TO BE ASSIGNED TO ANY THIRD PARTY WITHOUT FIRST OBTAINING THE EXPRESS WRITTEN PERMISSION AND CONSENT OF CLINE DAVIS ARCHITECTS, P.A.

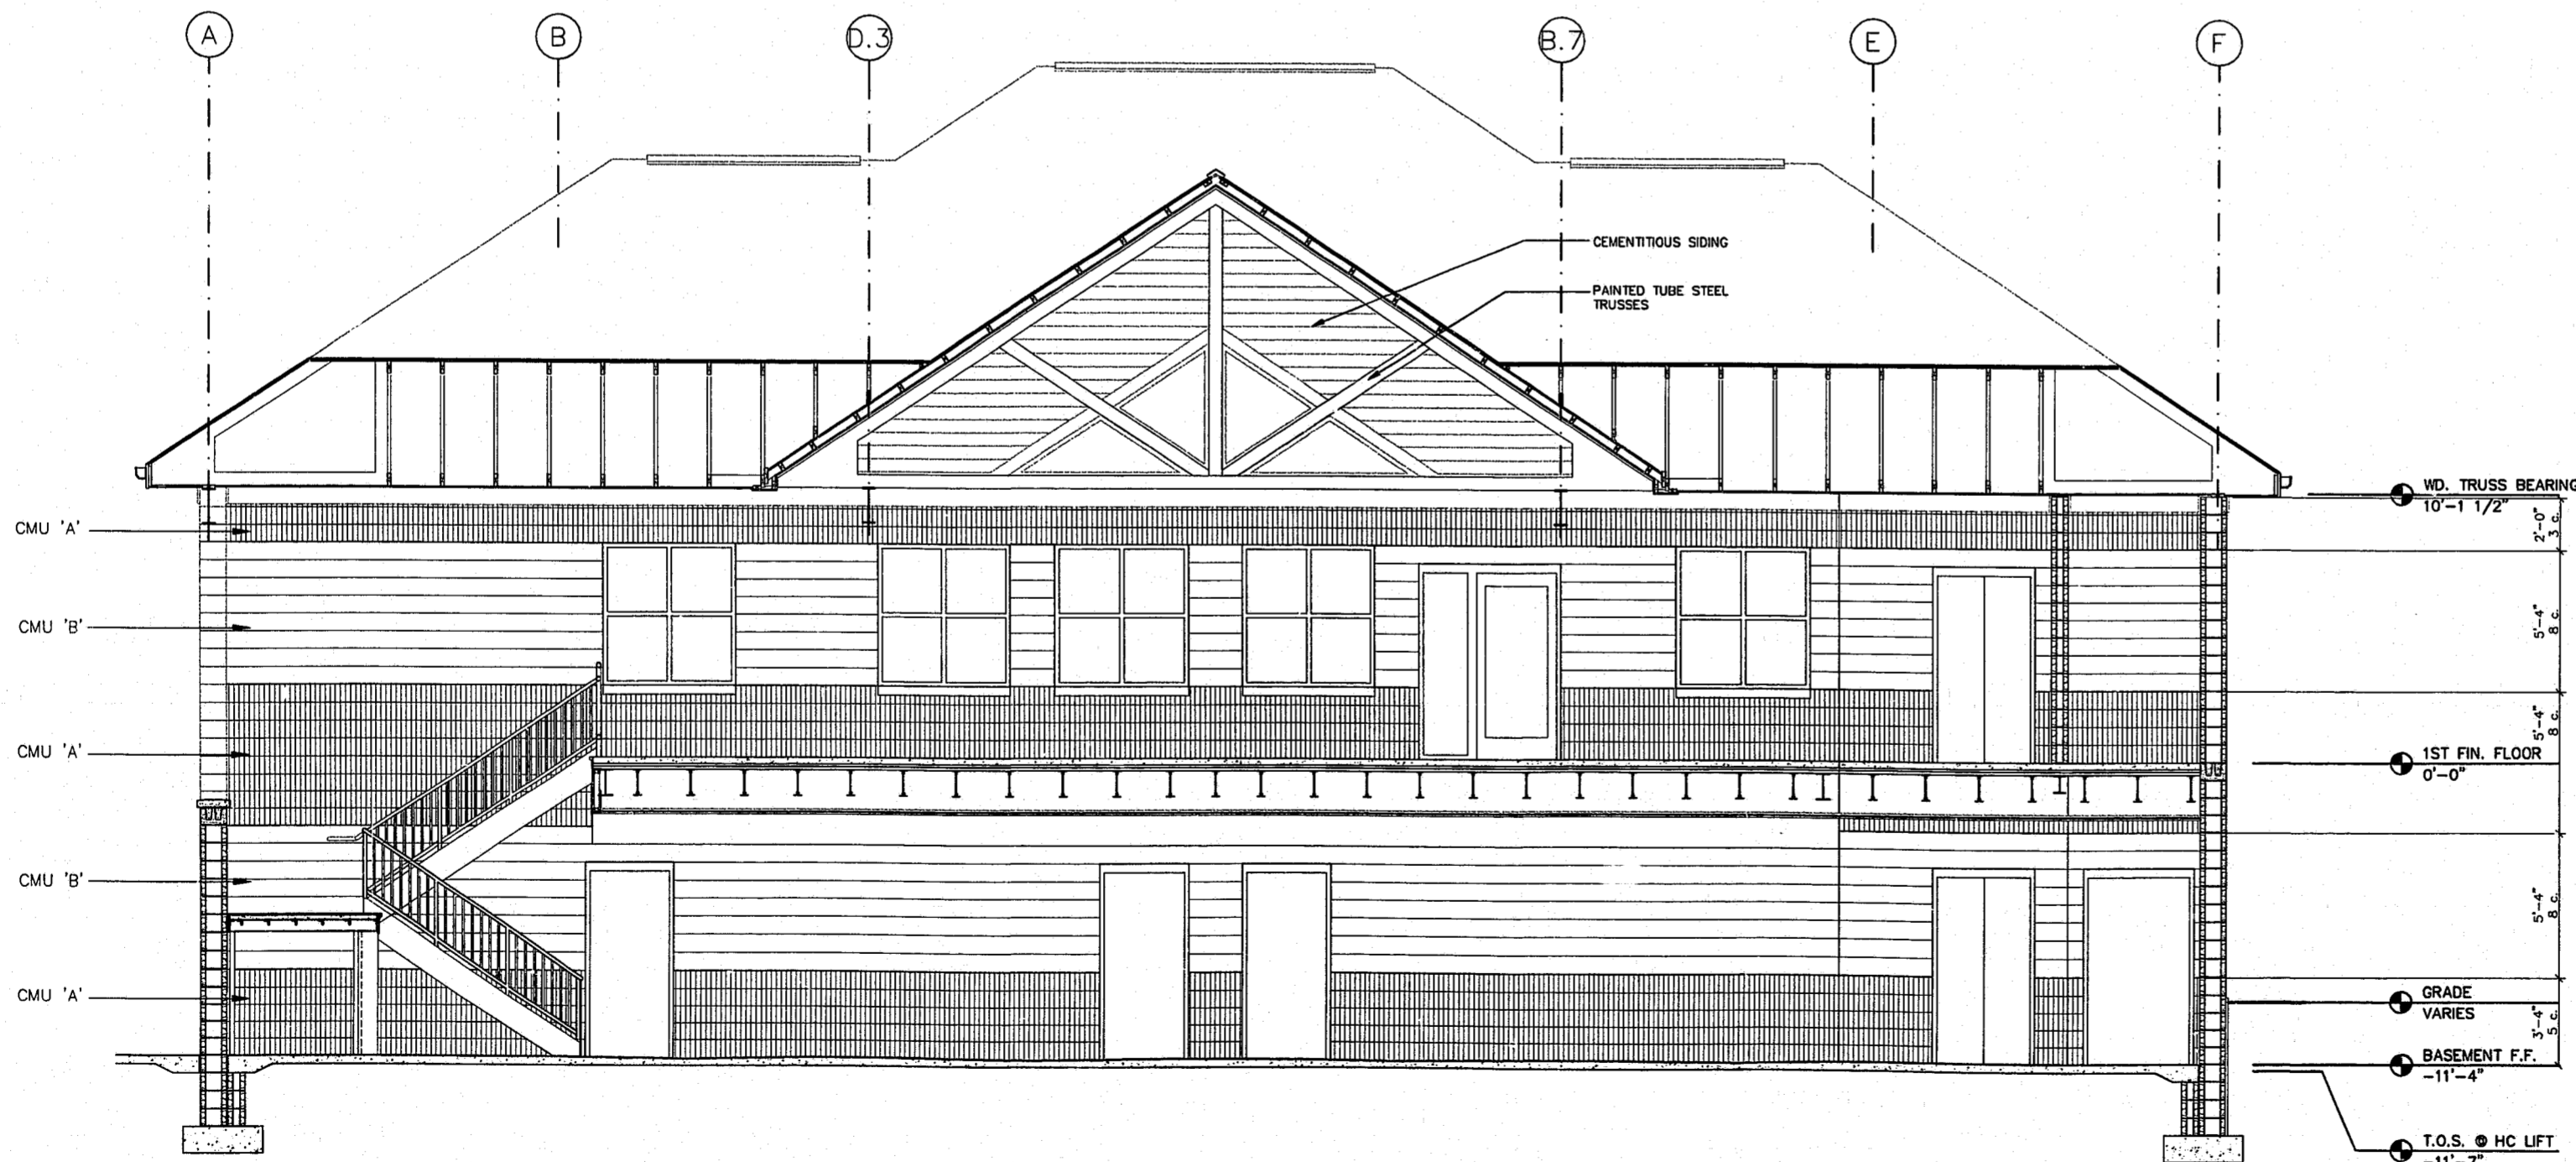

PRELIMINARY COLOR SELECTION
CMU 'A' - A503A RALEIGH ROSE BY ADAMS PRODUCTS CO.
CMU 'B' - A110M NATURAL GRAY BY ADAMS PRODUCTS CO.
METAL ROOF - CENTRIA #77 SLATE BLUE (KYNAR)
EXPOSED STEEL INTELS, TRUSSES, AND RAILINGS - "EVER GREEN"
NOTE: ALL COLORS ARE PENDING APPROVAL BY OWNER.

1 **REAR ELEVATION/SECTION**
SCALE: 1/4" = 1'-0"