



**CARY TENNIS CENTER**  
Cary, North Carolina  
Construction Documents

Project 98018  
Date November 10, 2000  
Revisions  
1 JAN. 18, 2001  
Drawn By BW  
Checked By JRW  
Content WALL SECTIONS

© 1999 CLINE DAVIS ARCHITECTS EXPRESSLY RESERVES ITS COMMON LAW COPYRIGHT AND OTHER PROPERTY RIGHTS IN THESE PLANS. THESE PLANS ARE NOT TO BE REPRODUCED, CHANGED OR COPIED IN ANY FORM OR MANNER WHATSOEVER, NOR ARE THEY TO BE ASSIGNED TO ANY THIRD PARTY WITHOUT FIRST OBTAINING THE EXPRESSED WRITTEN PERMISSION AND CONSENT OF CLINE DAVIS ARCHITECTS, PA.

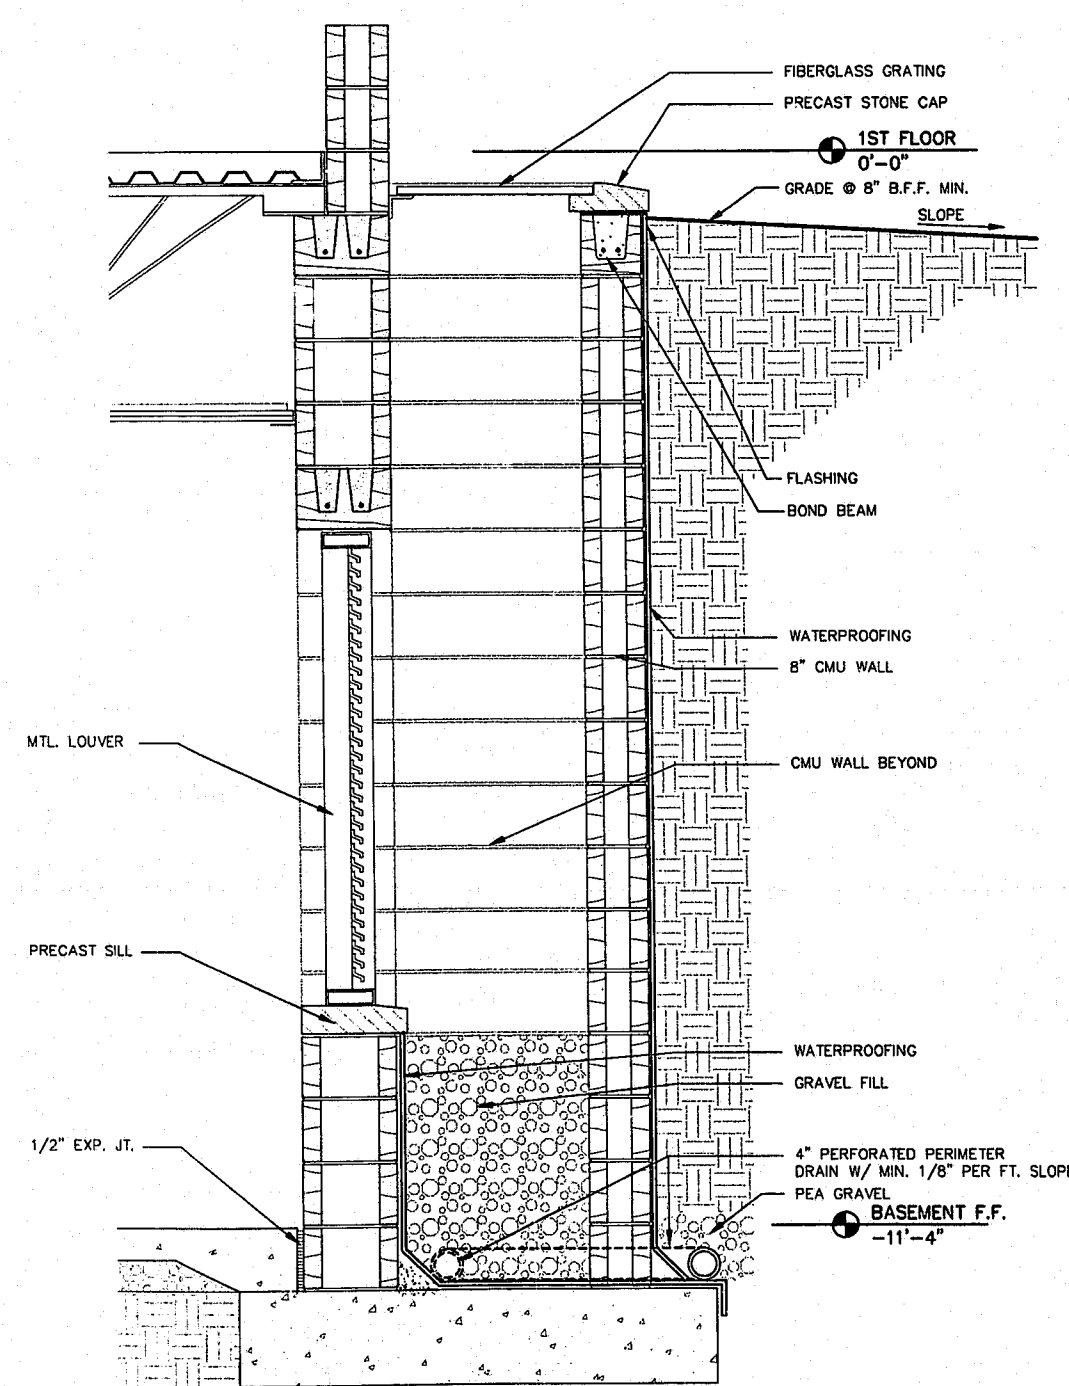

2 WALL SECTION @ AIR INTAKE  
SCALE: 3/4" = 1'-0"

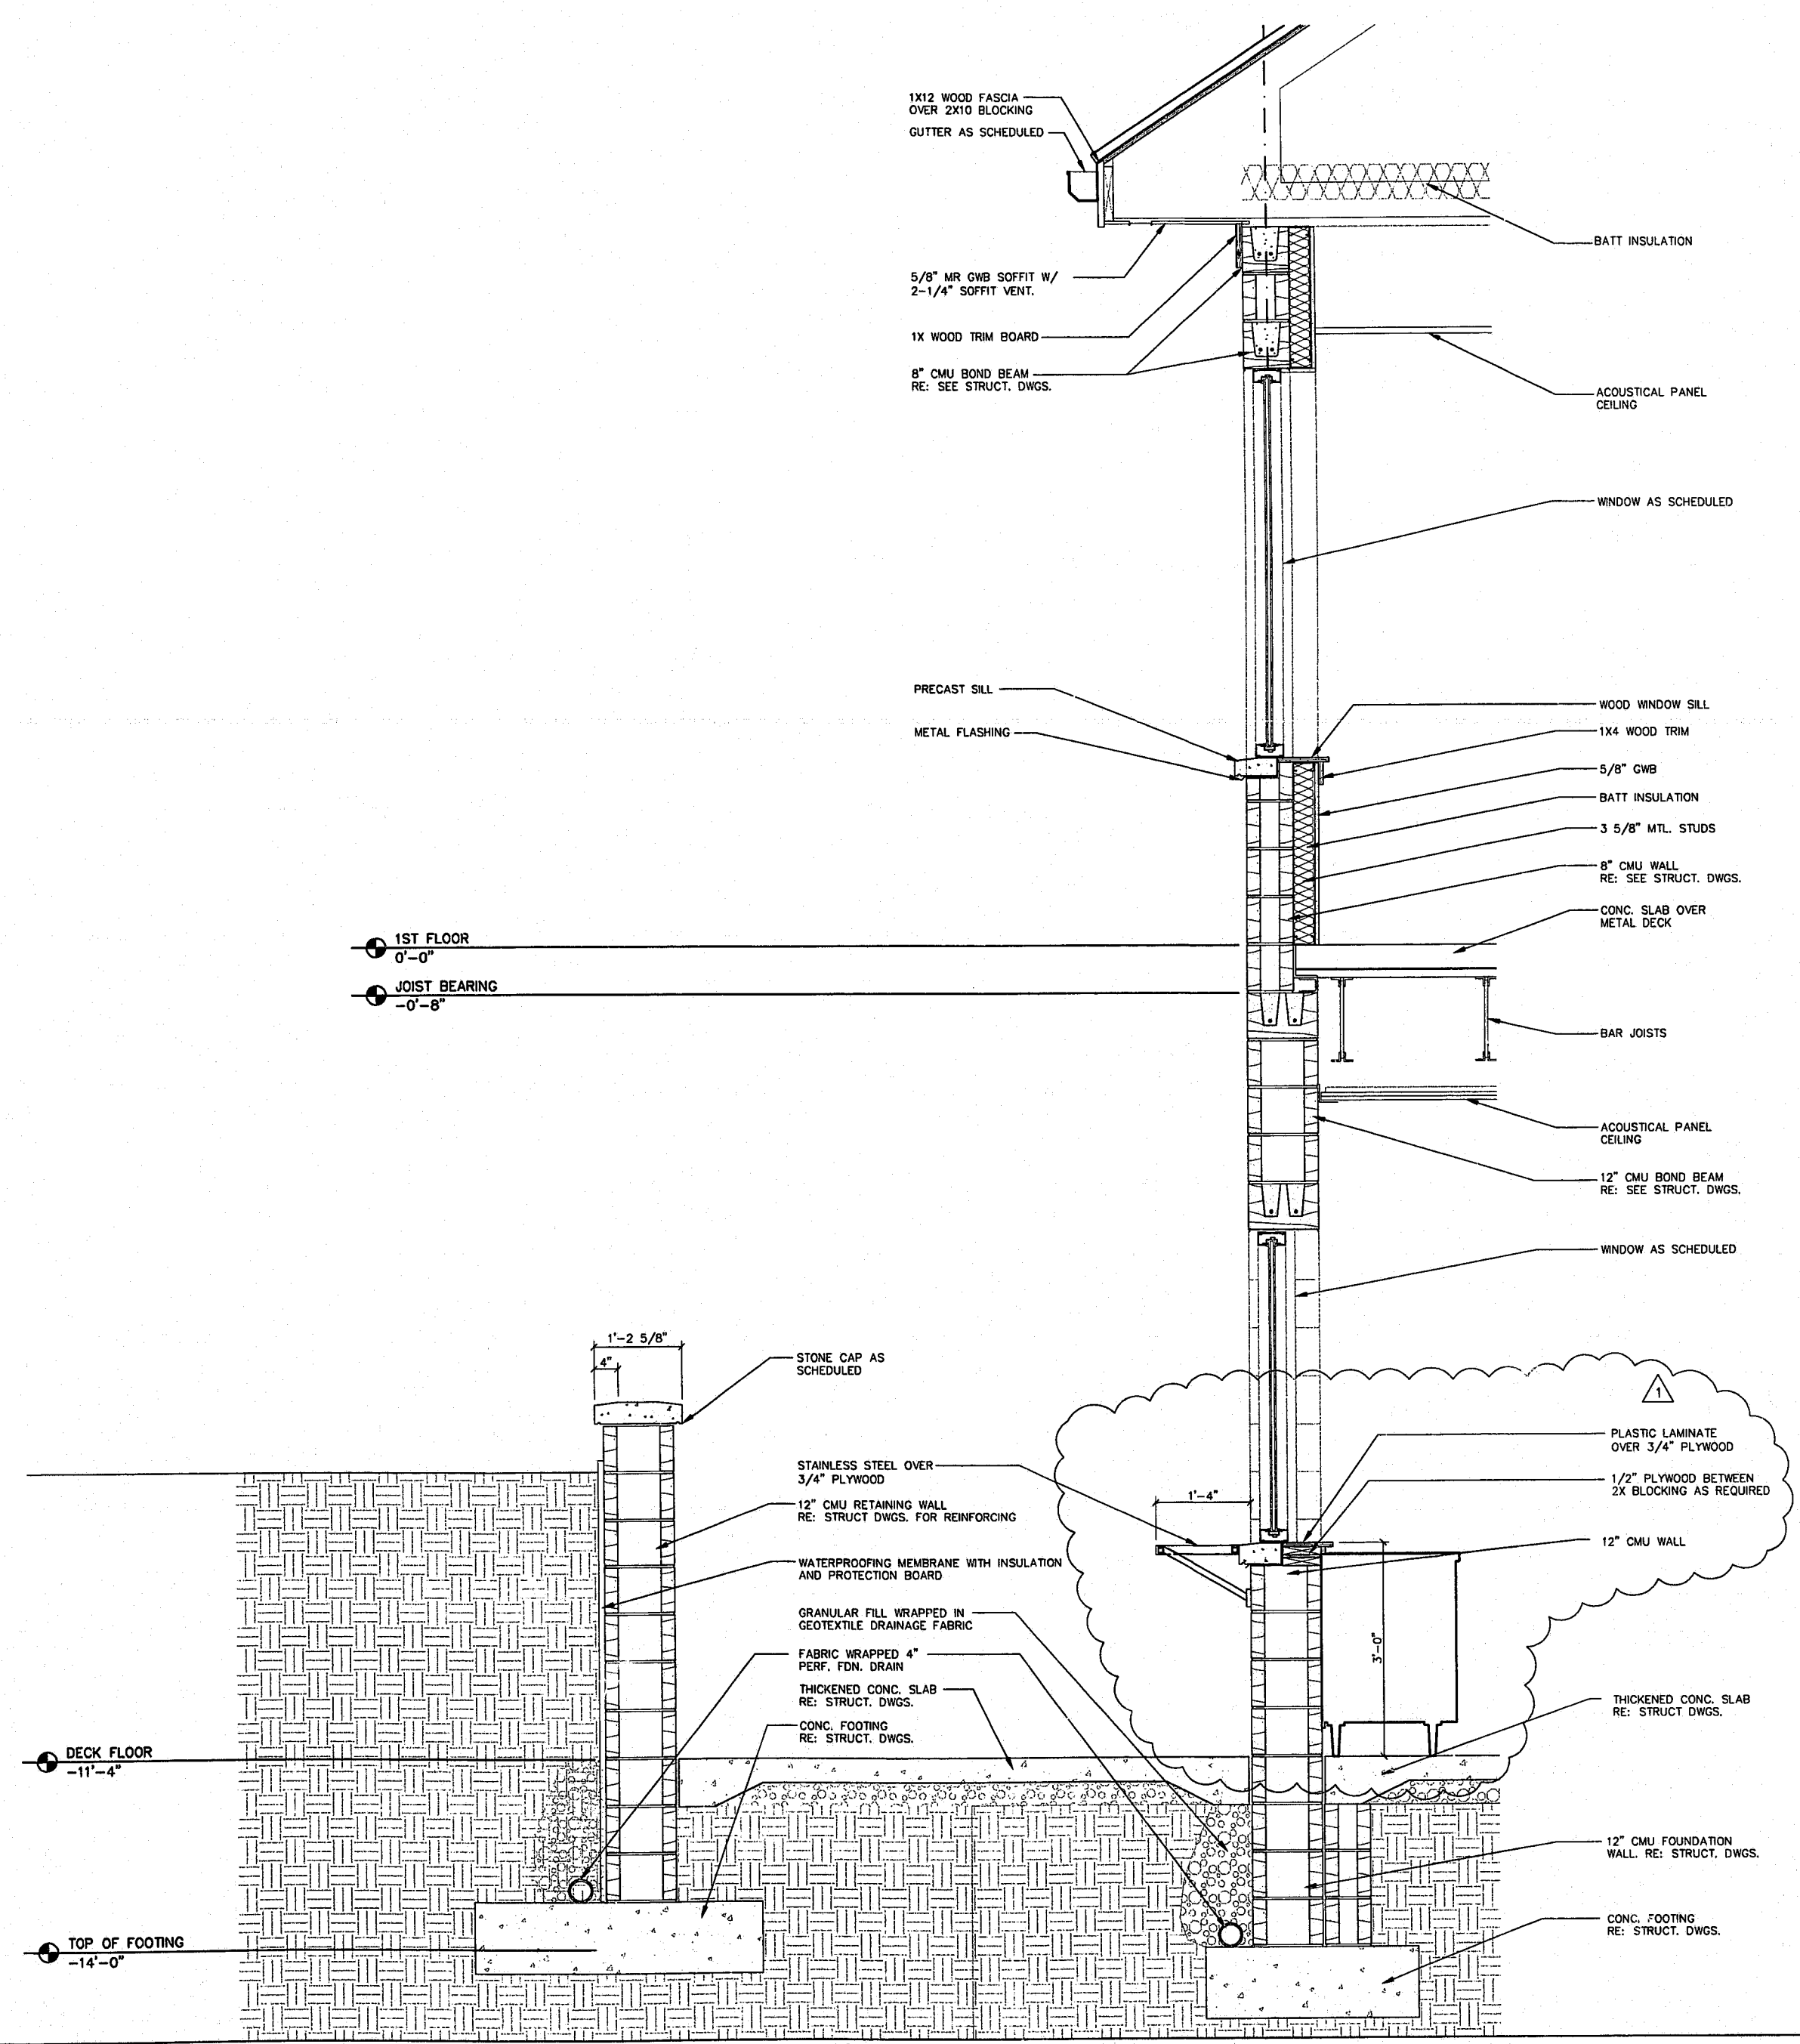

1 WALL SECTION  
SCALE: 3/4" = 1'-0"

