


CARY TENNIS CENTER
Cary, North Carolina

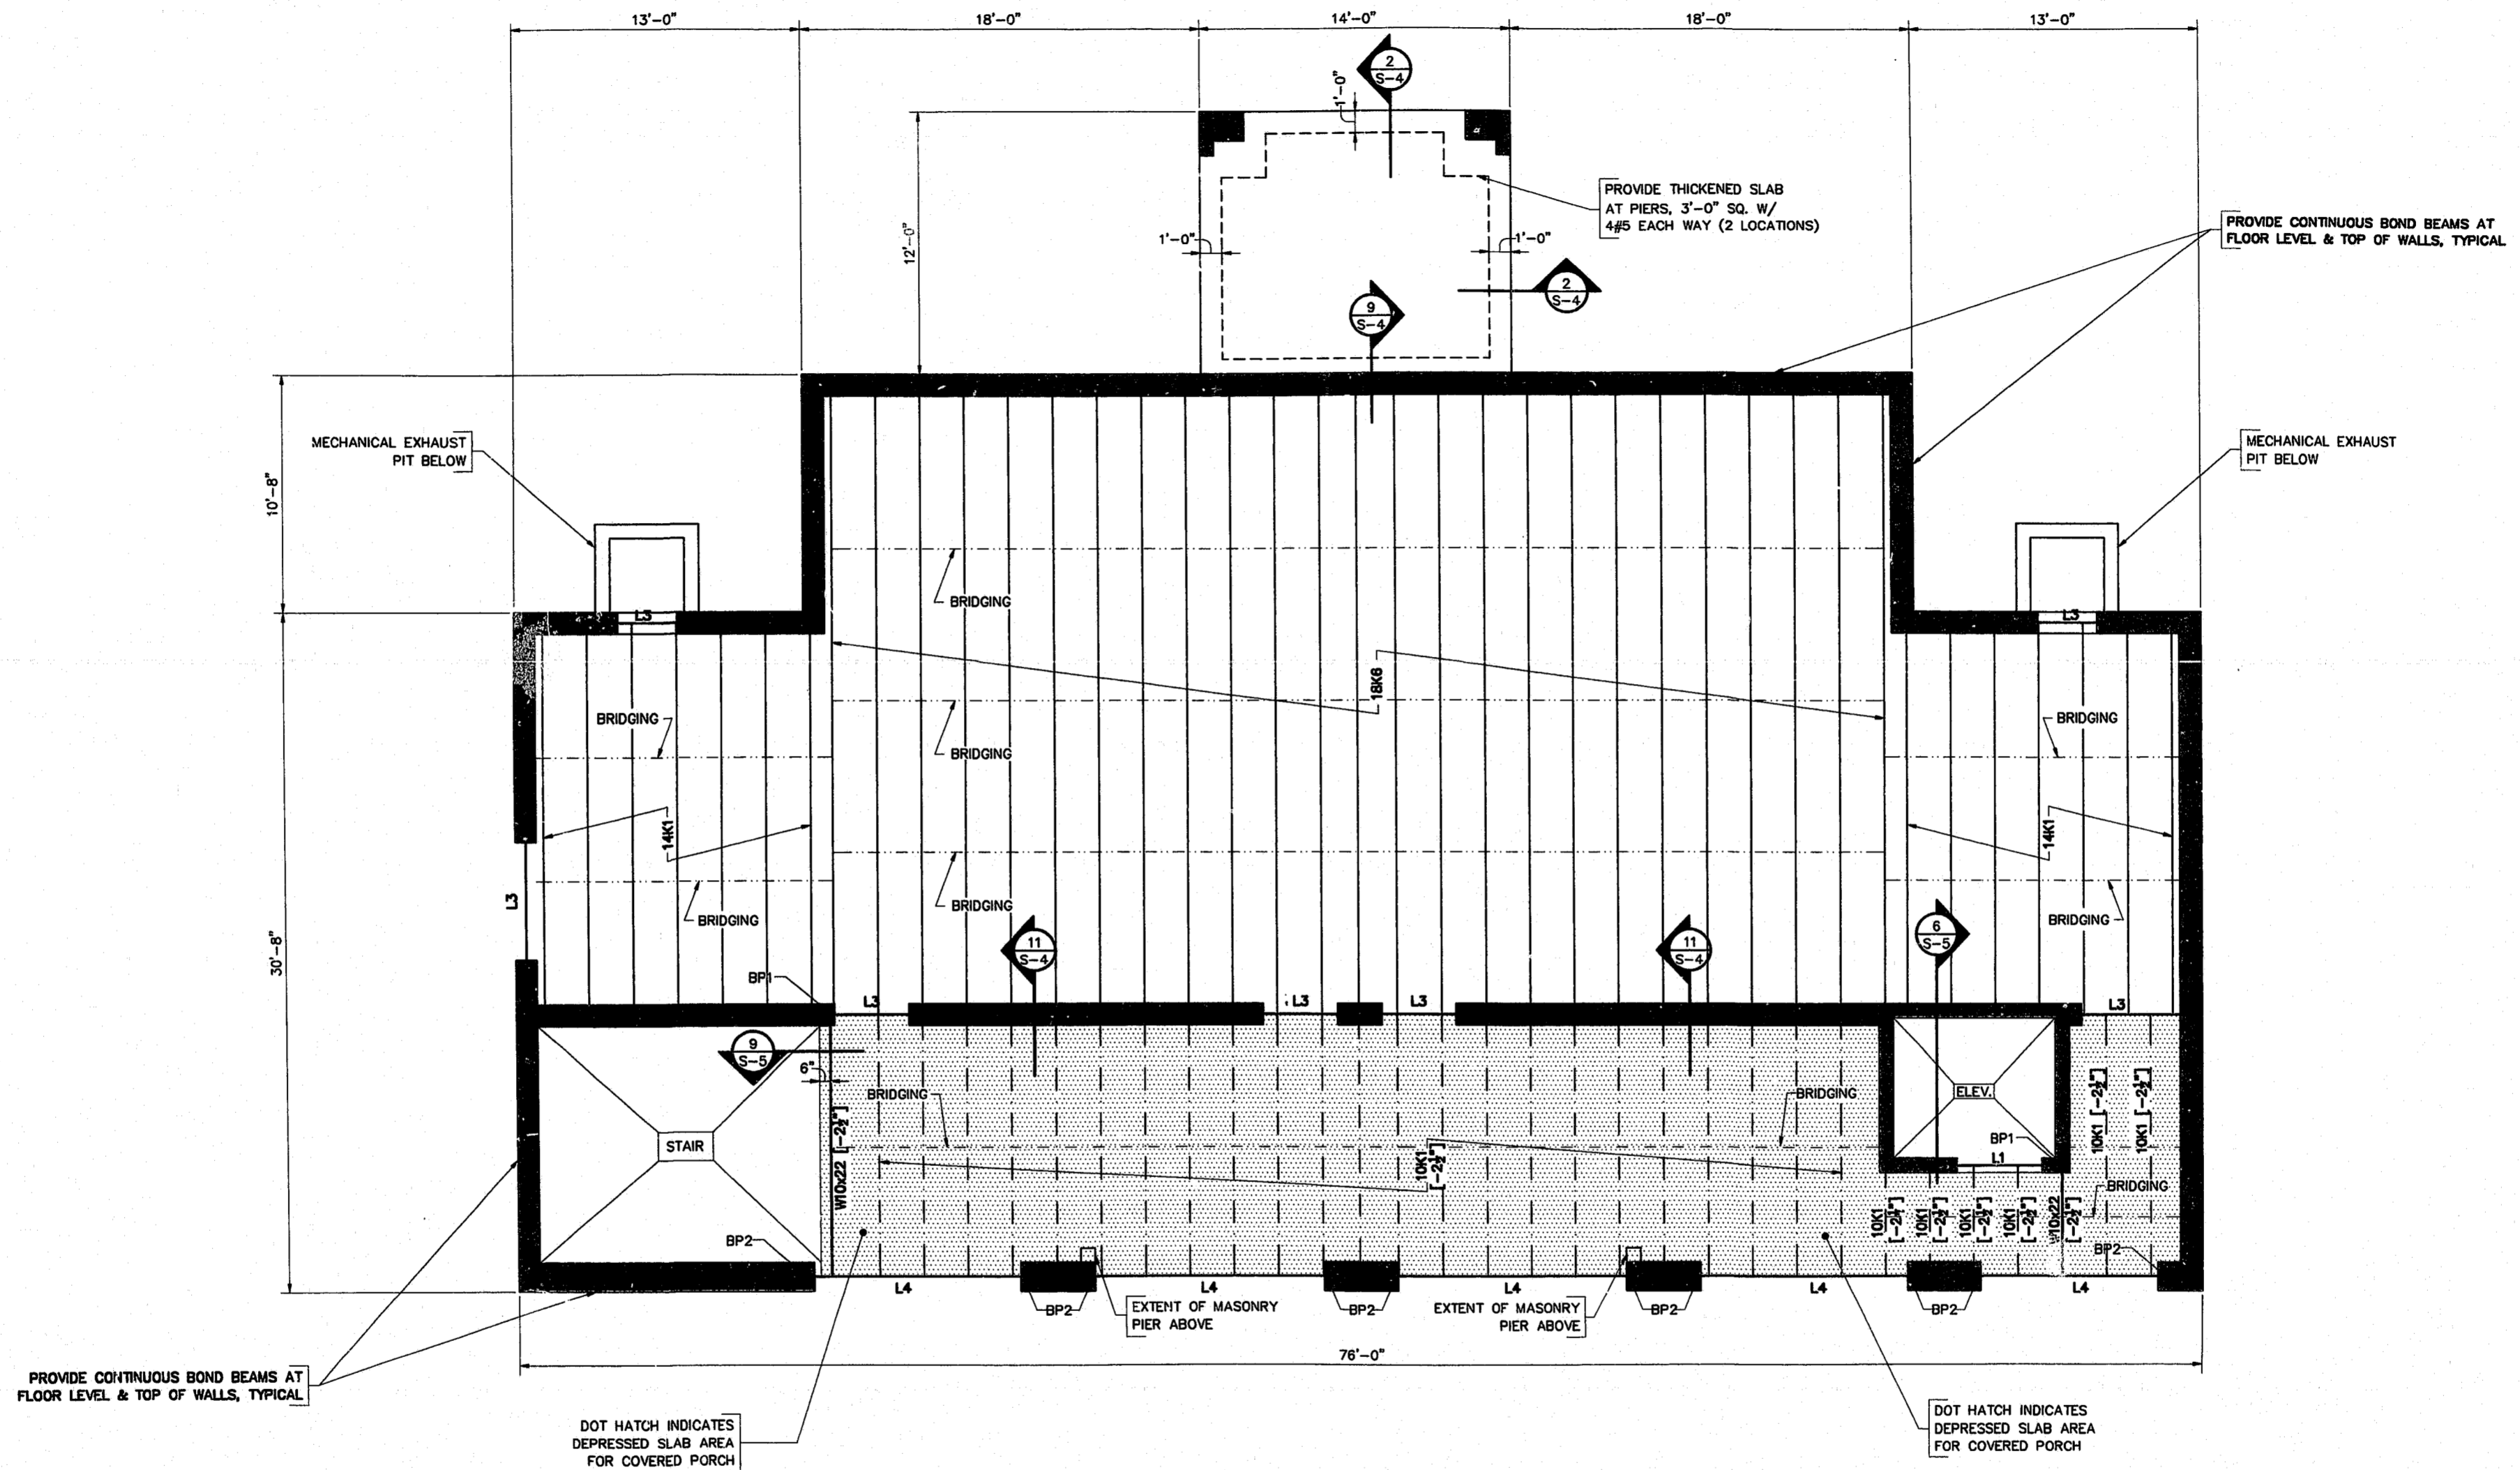

1
S-2 **MAIN FLOOR FRAMING PLAN** 1/4" = 1'-0"

- NOTES:**
1. FINISH MAIN FLOOR ELEVATION: 0'-0".
 2. SEE 10/S4 FOR TYPICAL FLOOR CONSTRUCTION DETAIL.
 3. TOP OF STEEL 4" BELOW F.F.E., U.N.O.
 4. "[No.]" DENOTES TOP OF STEEL ELEVATION IN REFERENCE TO TYPICAL TOP OF STEEL ELEVATION.
 5. JOIST BEARING ELEVATION 6 1/2" BELOW FINISH MAIN FLOOR, TYP., U.N.O.
 6. SPACE OPEN WEB STEEL FLOOR JOISTS AT 2'-0" o.c., TYP. U.N.O.
 7. "L#" DENOTES LINTEL BEAM. REFER TO DETAIL 5/S-5 FOR LINTEL SCHEDULE.
 8. REFER TO ARCHITECT'S DRAWINGS FOR ALL WALL DIMENSIONS.
 9. "BP#" DENOTES STEEL BEARING PLATE AS FOLLOWS (SEE DETAIL 4/S-5):
 - BP1: 1/2" x 7" x 7" PLATE
 - BP2: 1/2" x 7" x 1'-2" PLATE
 - BP3: 1/2" x 7" x 8" PLATE
 - BP4: 1/2" x 7" x 7 1/2" PLATE
 - BP5: 1/2" x 6" x 6" PLATE

STEWART ENGINEERING
STRUCTURAL
TRANSPORTATION
CIVIL

PO Box 12054 Research Triangle Park, NC 27709
Tel. 919.380.8750 Fax 919.380.8752

©2000: All documents & calculations including computer files, drawings, and specifications prepared by Stewart Engineering, Inc. (SEI) are instruments of professional service intended for one-time use. They are subject to copyright & other property rights and shall remain the property of SEI. They are not to be copied, modified, or changed in any manner whatsoever nor assigned to a third party without prior written permission of Stewart Engineering, Inc.

Project 98018
Date NOV. 10, 2000
Revisions

Drawn By DWG
Checked By PEF
Content
FLOOR FRAMING PLAN