


2 FIRST FLOOR REFLECTED CEILING PLAN ALTERNATE
SCALE: 1/4" = 1'-0"

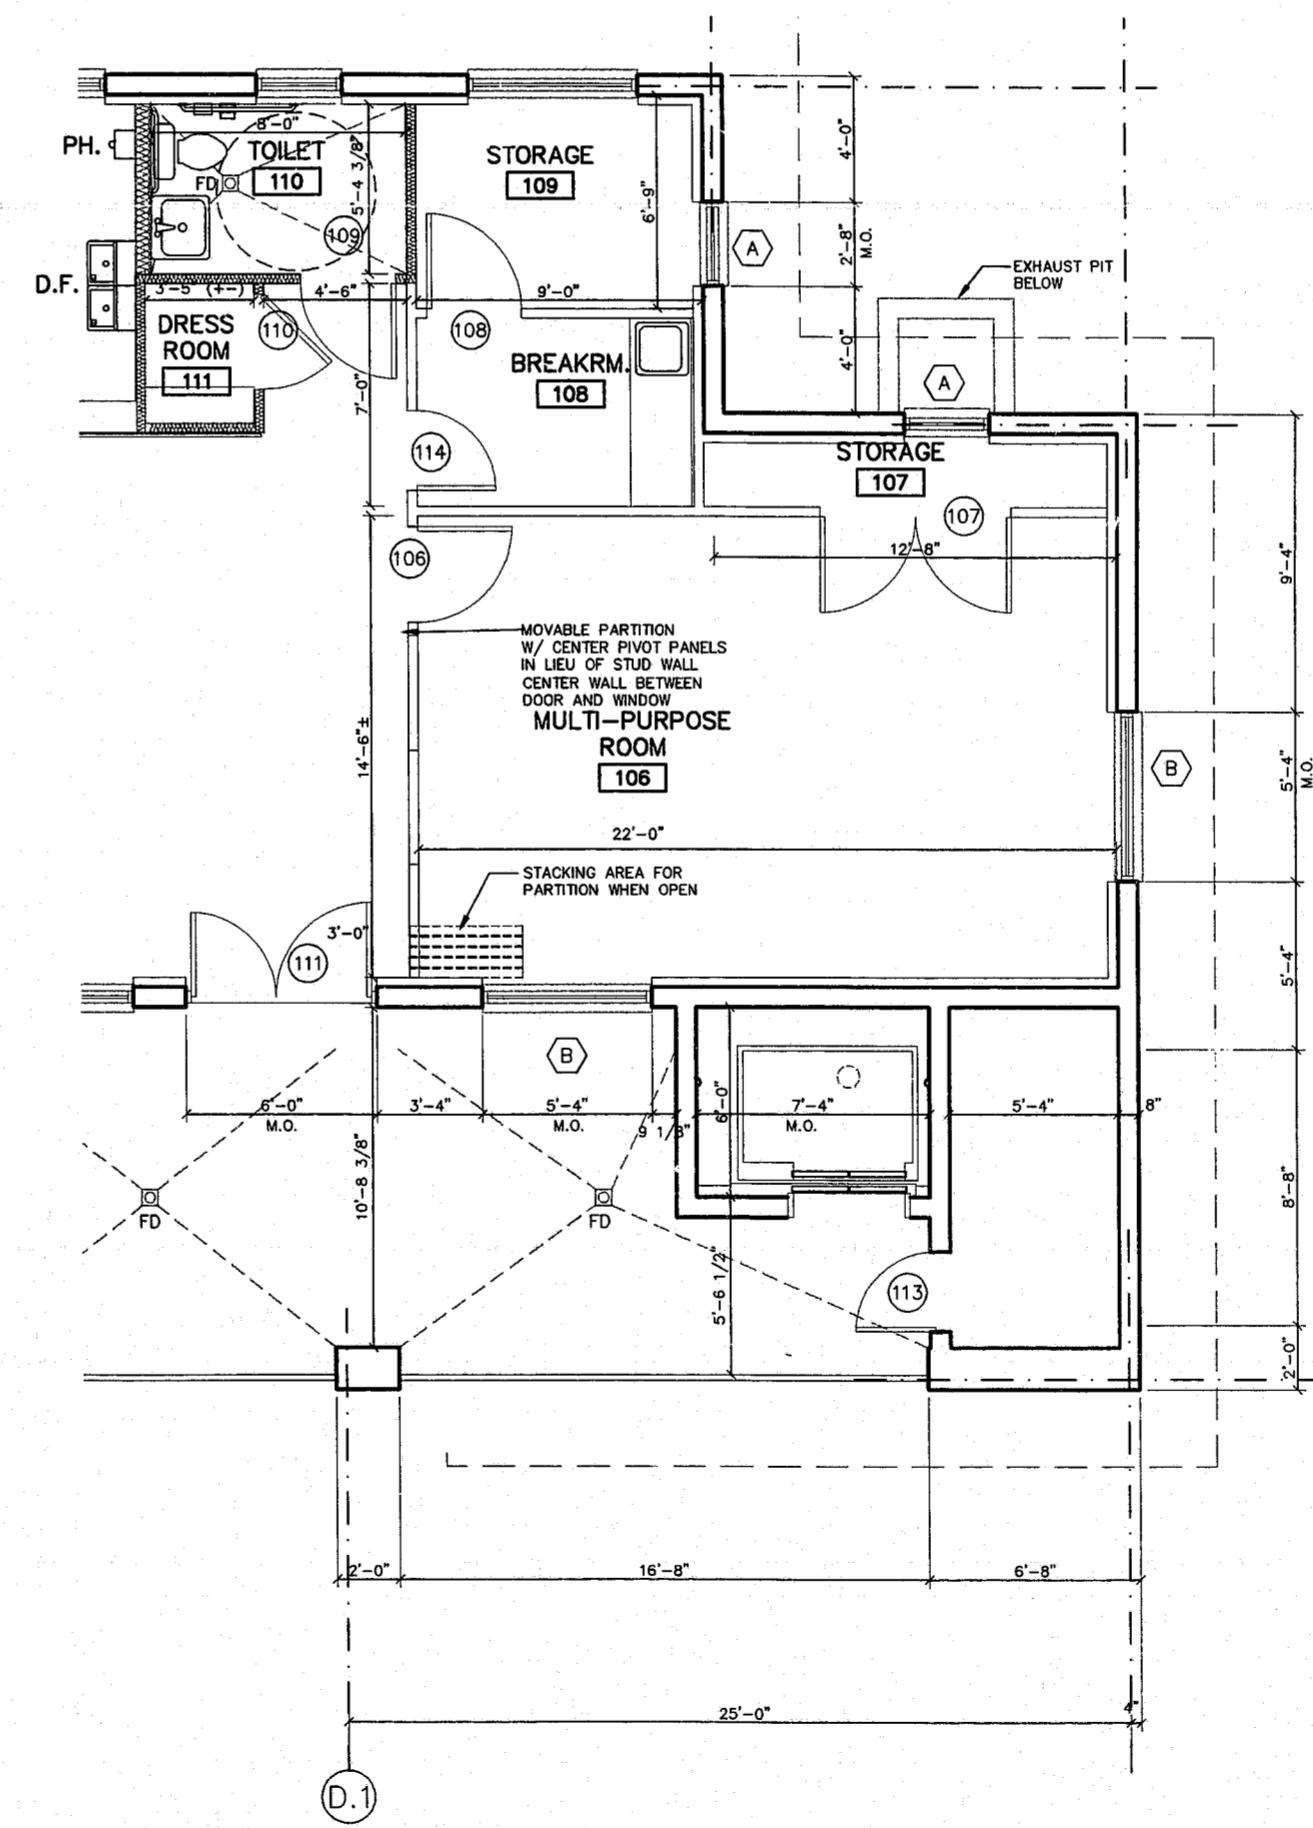

1 FIRST FLOOR PLAN ALTERNATE
SCALE: 1/4" = 1'-0"



- GENERAL NOTES:**
1. DIMENSIONS ARE GIVEN FROM FACE TO FACE OF FRAMING OR MASONRY.
 2. ALL ANGLES ARE 45° U.O.N.
 3. CONTRACTOR TO COORDINATE THE INSTALLATION AND PROVISION OF ALL NECESSARY BLOCKING AND FRAMING FOR EQUIPMENT AND FIXTURES INCLUDING THOSE SUPPLIED BY THE OWNER.
 4. PROVIDE SOUND ATTENUATION INSULATION IN ALL WALLS BETWEEN RESTROOMS & PUBLIC SPACES UP TO BOTTOM OF DECK.
 5. HANDICAP RESTROOM STALL DOORS SHOULD HAVE 32" CLEAR PASSAGE.
 6. PROVIDE 1/8" x 1'-0" SLOPE FOR DRAINAGE IN ALL AREAS WHERE FLOOR DRAINS ARE INDICATED.
 7. REFER TO SHEET A-7.02 FOR ADA GUIDELINES.
 8. REFER TO SITE PLAN(S) FOR ALL SIDEWALK CONNECTIONS TO BUILDING.
 9. REFER TO STRUCTURAL SHEETS FOR DETAILS. CONSULT THE ARCHITECT FOR ANY CONFLICTS PRIOR TO ANY MANUFACTURING OR INSTALLATION.

- SYMBOLS**
- D.F. - DRINKING FOUNTAIN
 - D.S. - DOWNSPOUT LOCATION
 - F.D. - FLOOR DRAIN
 - F.E. - FIRE EXTINGUISHER CABINET - EXACT LOCATION AND COUNT PER FIRE MARSHALL
 - PH. - PAY PHONE
 - T.J. - TOOLED JOINT IN CONCRETE
- TOILET ACCESSORY LEGEND**
- S.D. - SOAP DISPENSER
 - P.T. - RECESSED PAPER TOWEL DISPENSER/TRASH RECEPTACLE
 - F.N. - FEMINE NAPKIN DISPOSAL
 - T.P. - TOILET PAPER HOLDER
 - S.C. - BACTERIA RESISTANT SHOWER CURTAIN
 - S.S. - FOLD-UP SHOWER SEAT
 - G.S. - HC SHOWER GRAB BAR
 - C.R. - CURTAIN ROD
 - GB36 - 36" WALL MOUNTED GRAB BAR
 - GB42 - 42" WALL MOUNTED GRAB BAR
- LEGEND**
- 3-5/8" METAL STUD 16" O.C. WITH 5/8" GWB ON BOTH SIDES. U.O.N.
 - 8" CMU WALL
 - 8" CMU WALL W/ 3 5/8" MTL STUD FURRING @ 16" O.C. W/ 5/8" GWB OVER
 - 12" CMU WALL
 - SOUND ATTENUATION INSULATION
 - DRAFTSTOPPING @ ATTIC - PROVIDE SELF ENCLOSING ACCESS PANEL AS REQD. TO ALLOW ACCESS TO ALL AREAS IN ATTIC

00-SP-018-A
APPROVED
BY 2/23/01
TM 3-2-01



414 West Jones St.
Raleigh, NC 27603
919/833-6413
919/836-1280 FAX
CDA@INTERPATH.COM

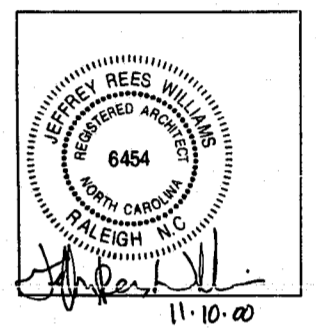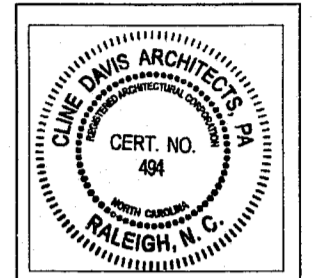

CARY TENNIS CENTER
Cary, North Carolina
Construction Documents

Project 98018
Date November 10, 2000
Revisions
Drawn By BLW
Checked By JRW
Content FIRST FLOOR PLAN ALTERNATE

Sheet **A105**

© 1999 CLINE DAVIS ARCHITECTS EXPRESSLY RESERVES ITS COMMON LAW COPYRIGHT AND OTHER PROPERTY RIGHTS IN THESE PLANS. THESE PLANS ARE NOT TO BE REPRODUCED, CHANGED OR COPIED IN ANY FORM OR MANNER WHATSOEVER, NOR ARE THEY TO BE ASSIGNED TO ANY THIRD PARTY WITHOUT FIRST OBTAINING THE EXPRESSED WRITTEN PERMISSION AND CONSENT OF CLINE DAVIS ARCHITECTS, P.A.