




2 FRONT ELEVATION
SCALE: 1/4" = 1'-0"



1 SIDE ELEVATION
SCALE: 1/4" = 1'-0"

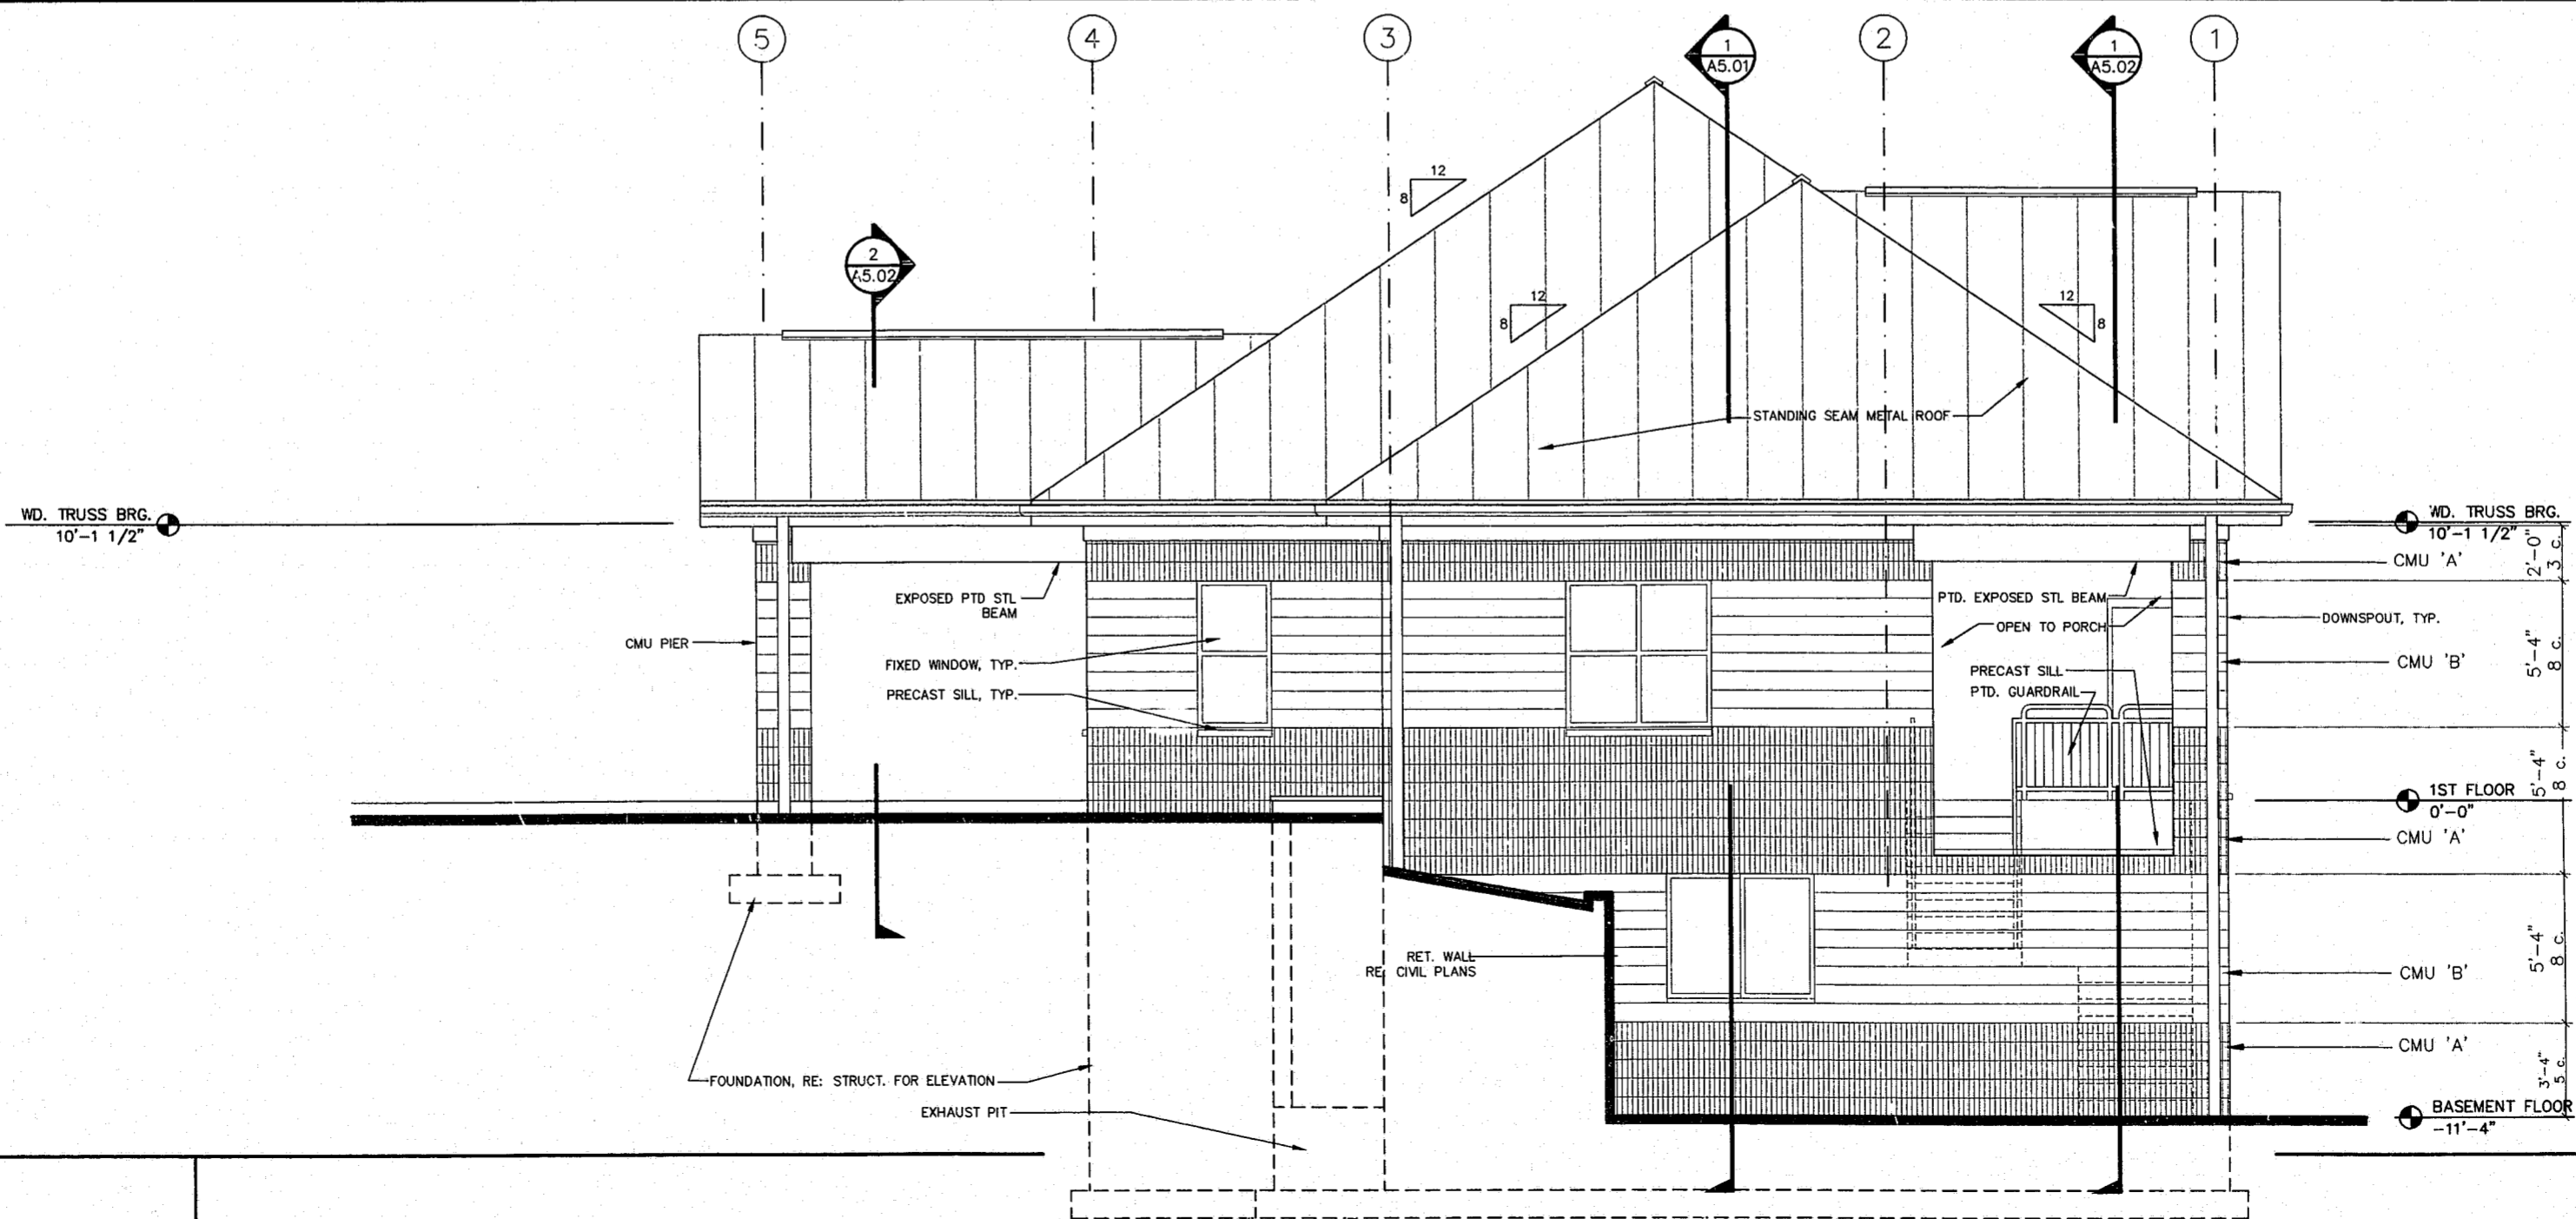

414 West Jones St.
Raleigh, NC 27603
919/833-6413
919/836-1280 FAX
CDA@INTERPATH.COM

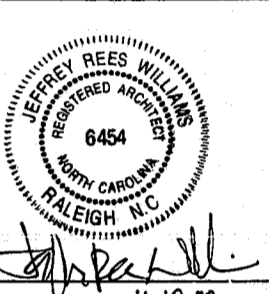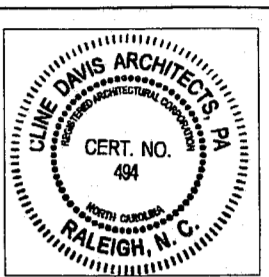

CARY TENNIS CENTER
Cary, North Carolina
Construction Documents

Project 98018
Date November 10, 2000
Revisions

Drawn By TT
Checked By JRW
Content EXTERIOR ELEVATIONS

Sheet **A4.02**

© 1999 CLINE DAVIS ARCHITECTS EXPRESSLY RESERVES ITS COMMON LAW COPYRIGHT AND OTHER PROPERTY RIGHTS IN THESE PLANS. THESE PLANS ARE NOT TO BE REPRODUCED, CHANGED OR COPIED IN ANY FORM OR MANNER WHATSOEVER, NOR ARE THEY TO BE ASSIGNED TO ANY THIRD PARTY WITHOUT FIRST OBTAINING THE EXPRESS WRITTEN PERMISSION AND CONSENT OF CLINE DAVIS ARCHITECTS, P.A.

APPROVED
D-S-CIB-A
BRD 2/23/01
TM 2-2-01