




8 RESERVED

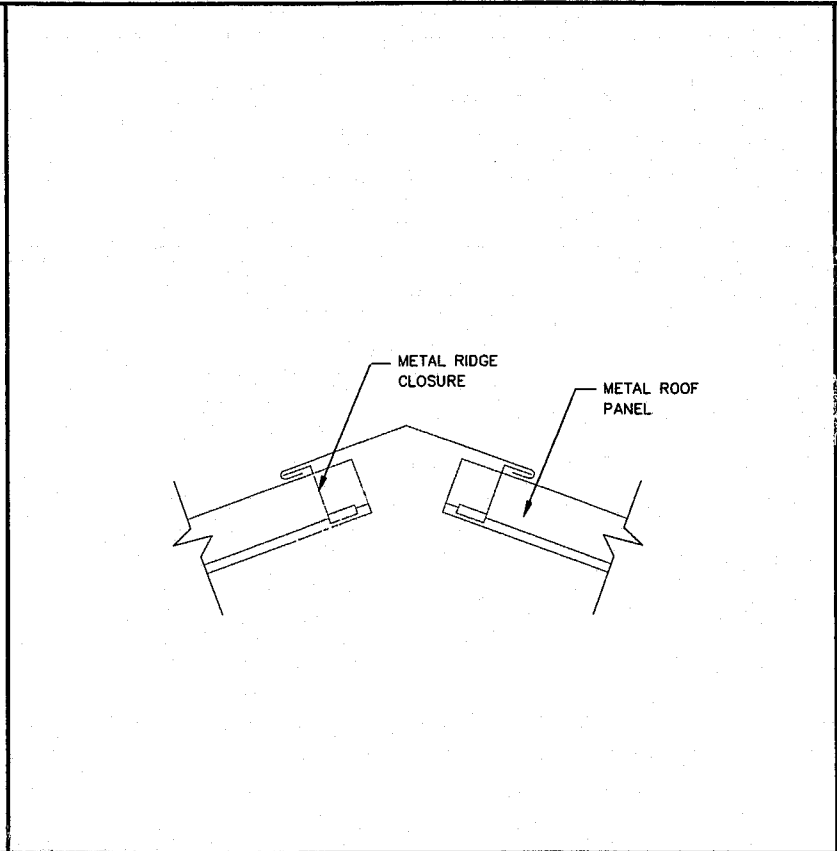


7 RIDGE DETAIL
NOT TO SCALE

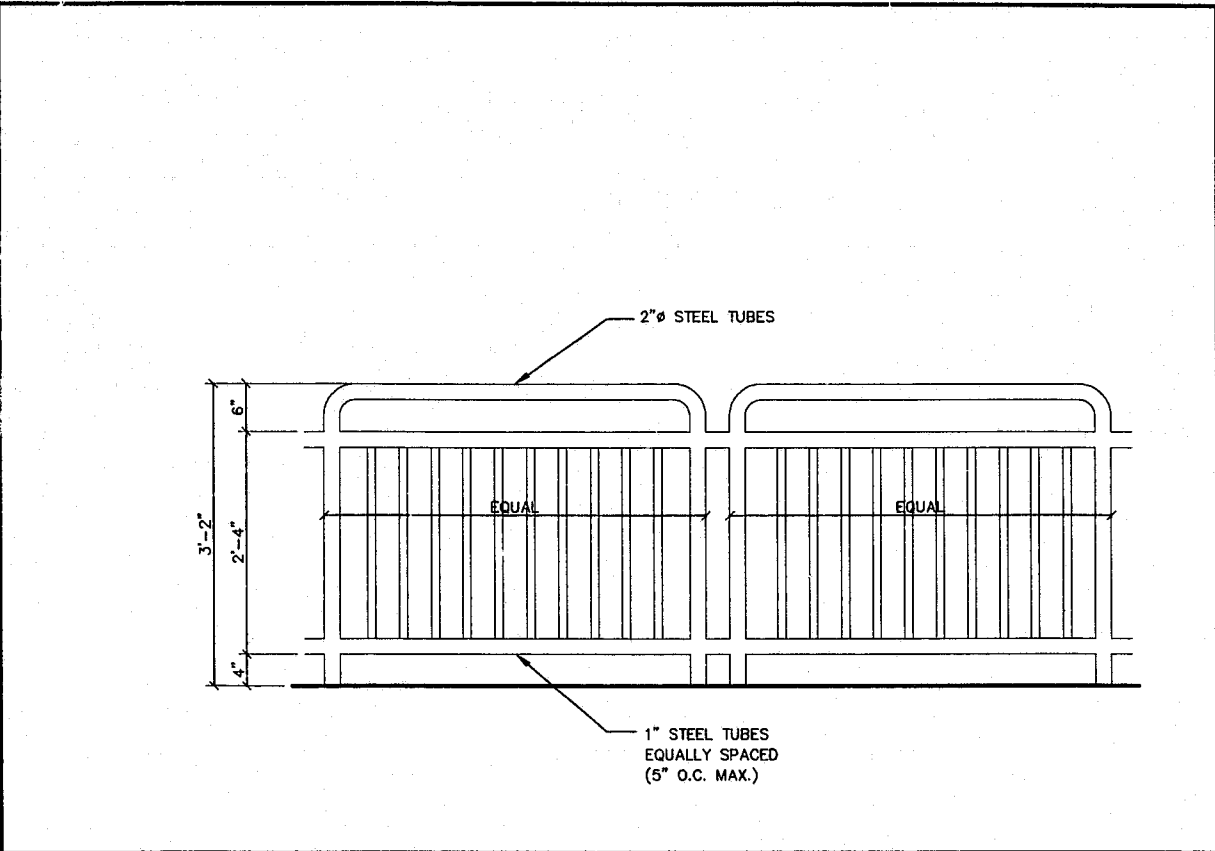


3 GUARDRAIL DETAIL
SCALE: 3/4" = 1'-0"

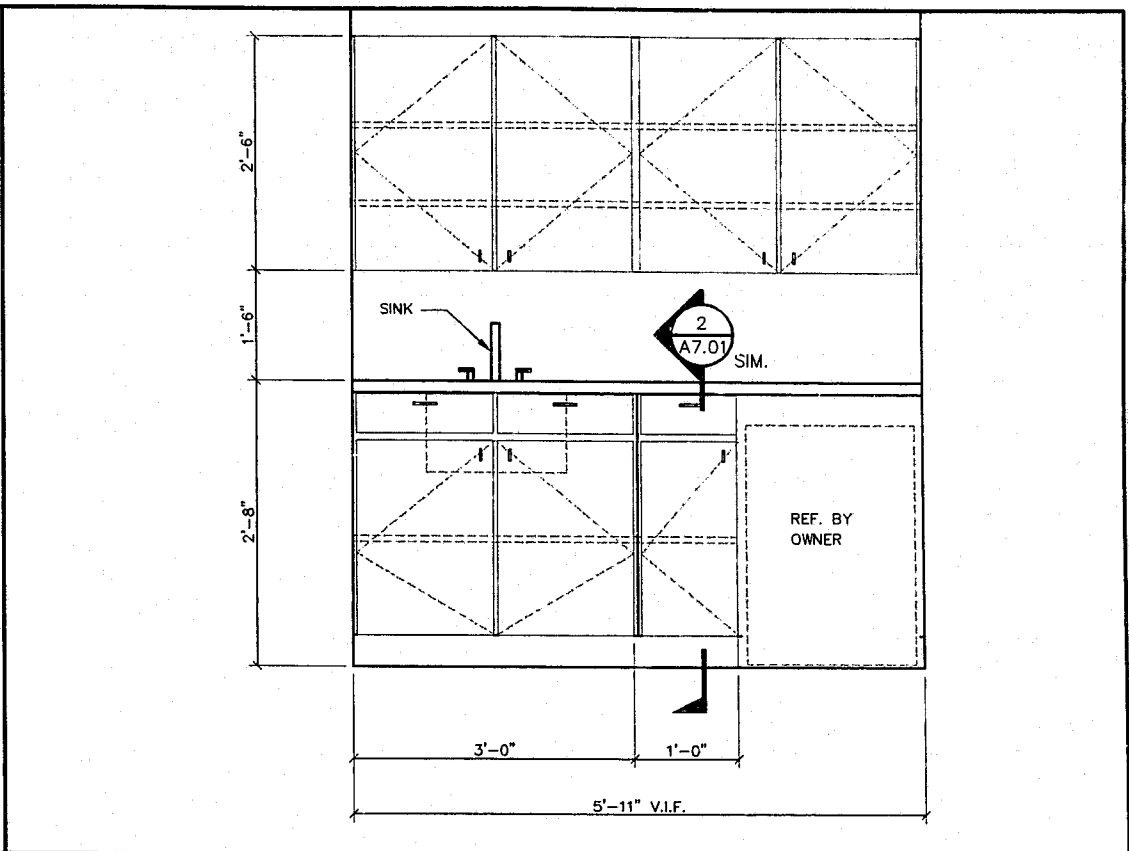


9 BREAKROOM CAB'T ELEVATION
SCALE: 3/4" = 1'-0"

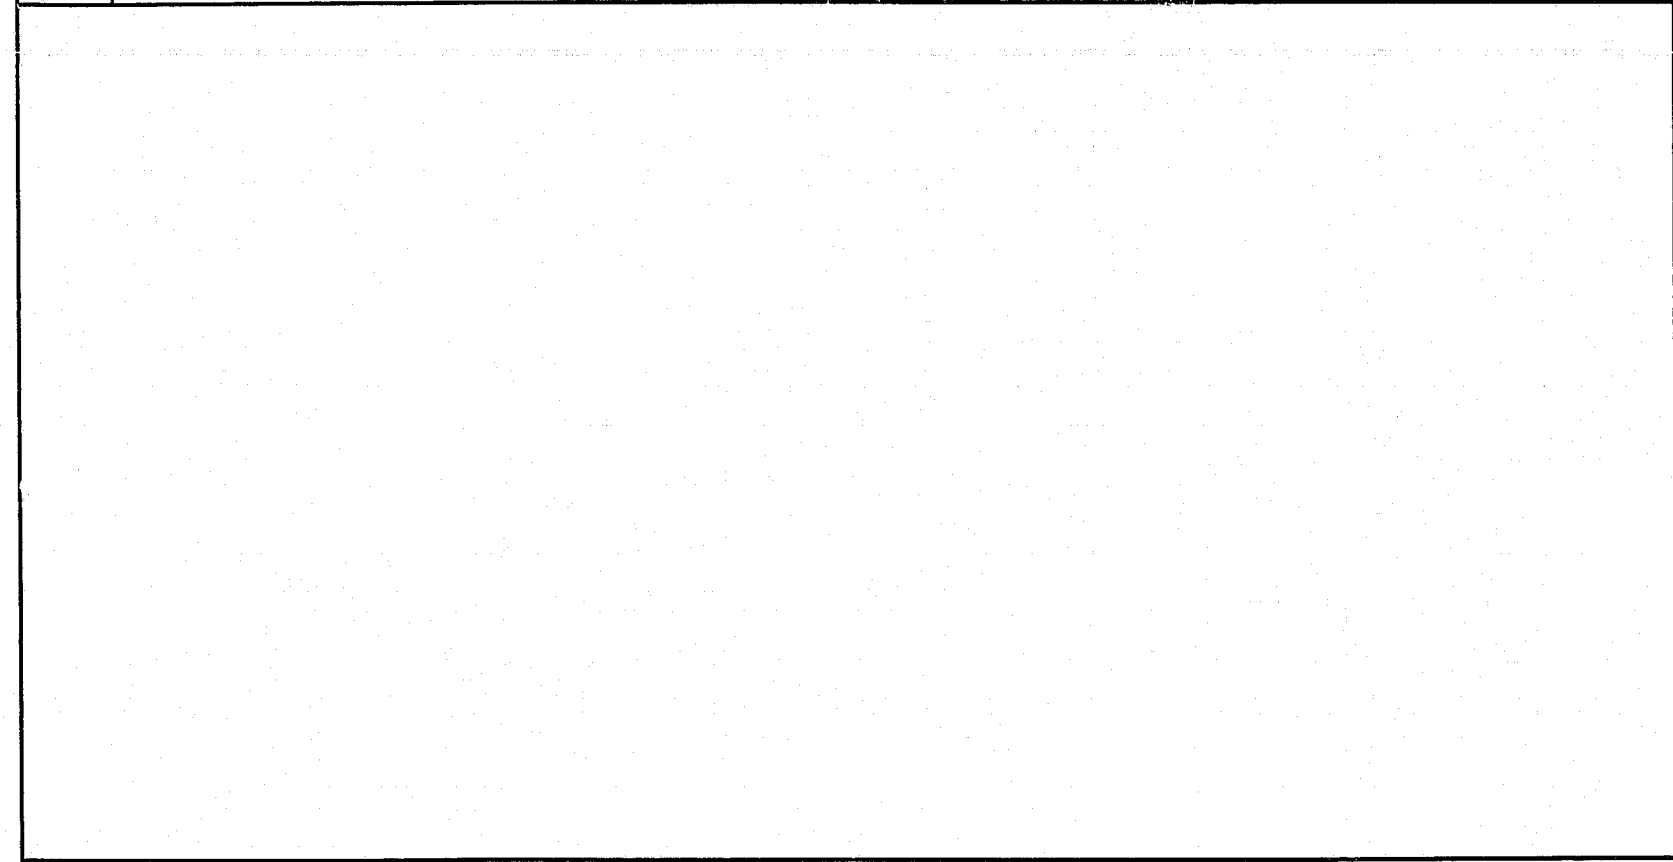


6 RESERVED
SCALE:

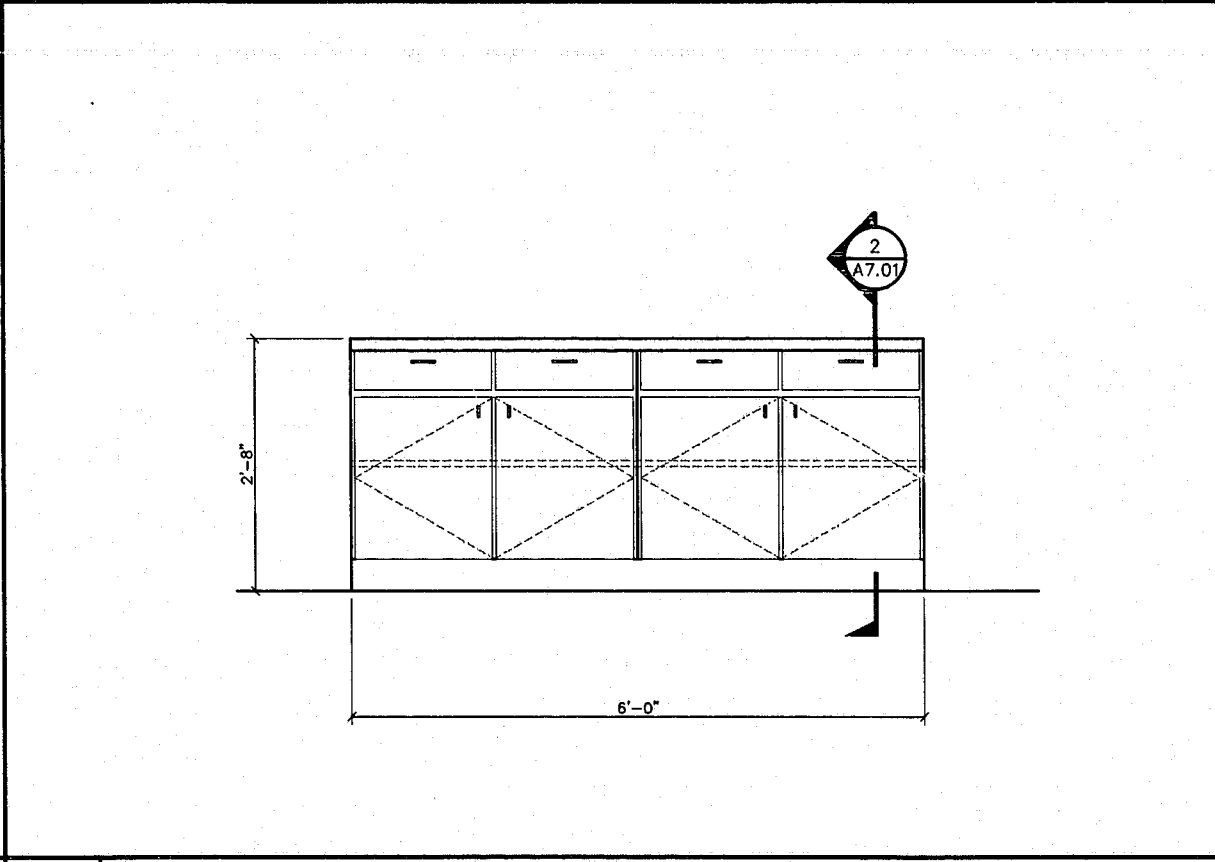


5 ELEVATION OF WORK COUNTER
SCALE: 3/4" = 1'-0"

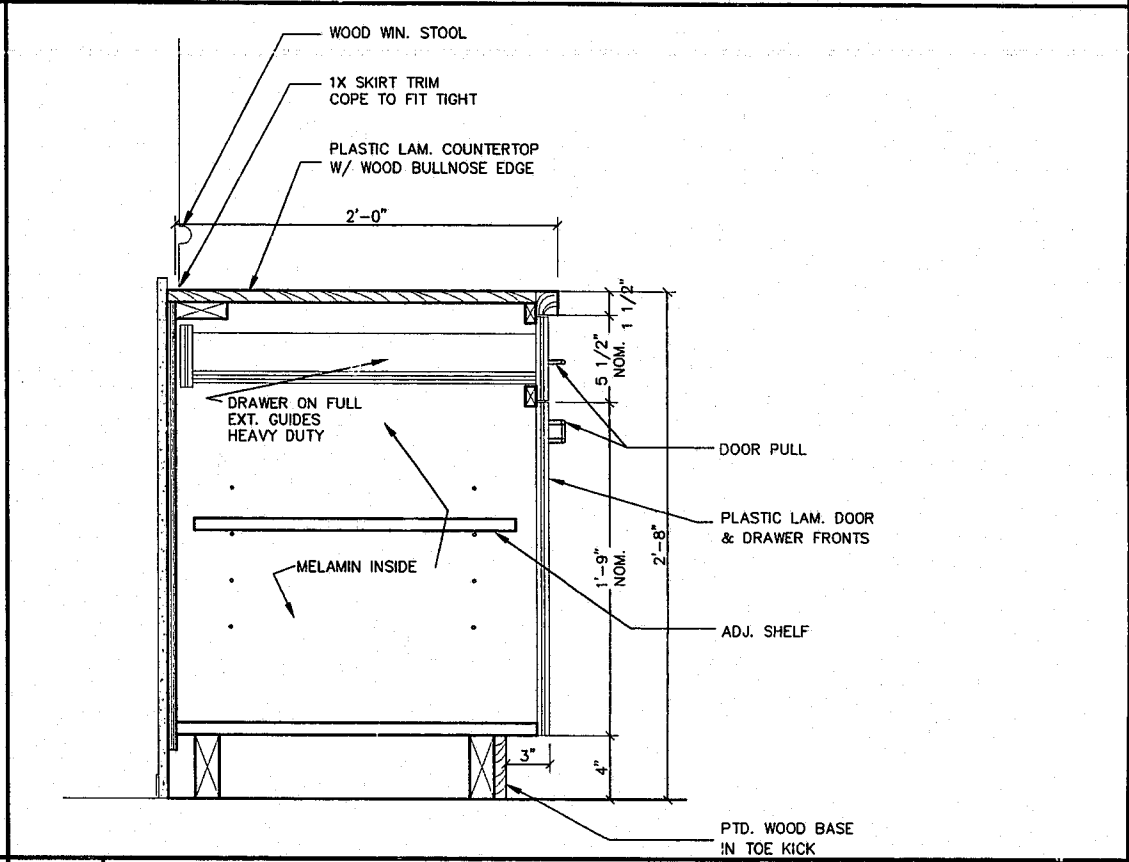


2 SECTION THRU WORK COUNTER
SCALE: 1 1/2" = 1'-0"

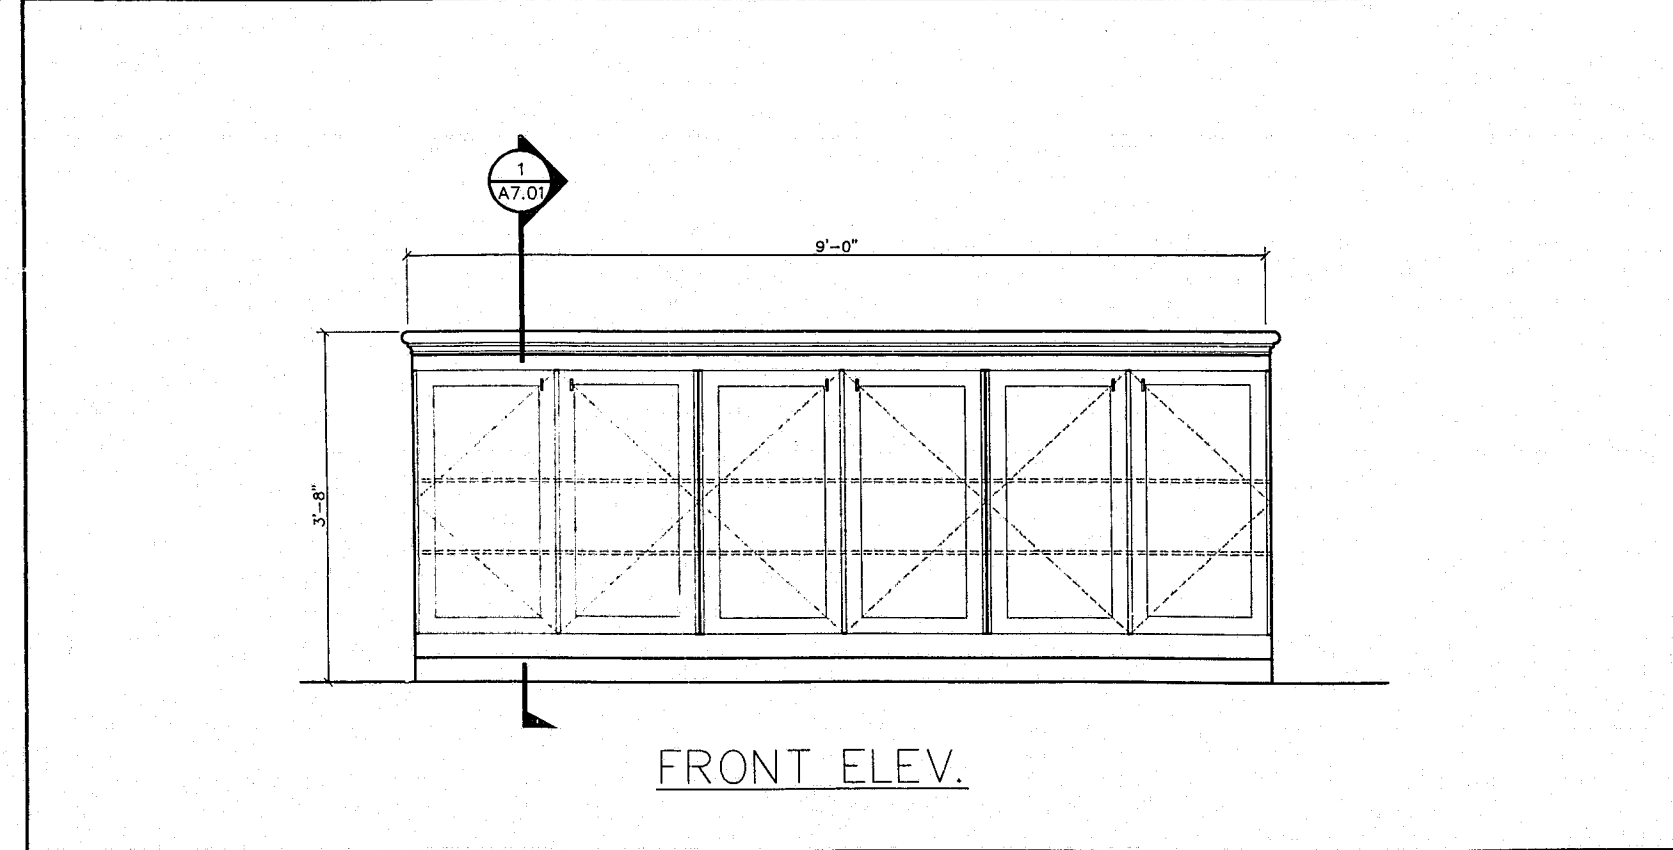

4 ELEVATIONS @ P.D.S. COUNTER
SCALE: 3/4" = 1'-0"

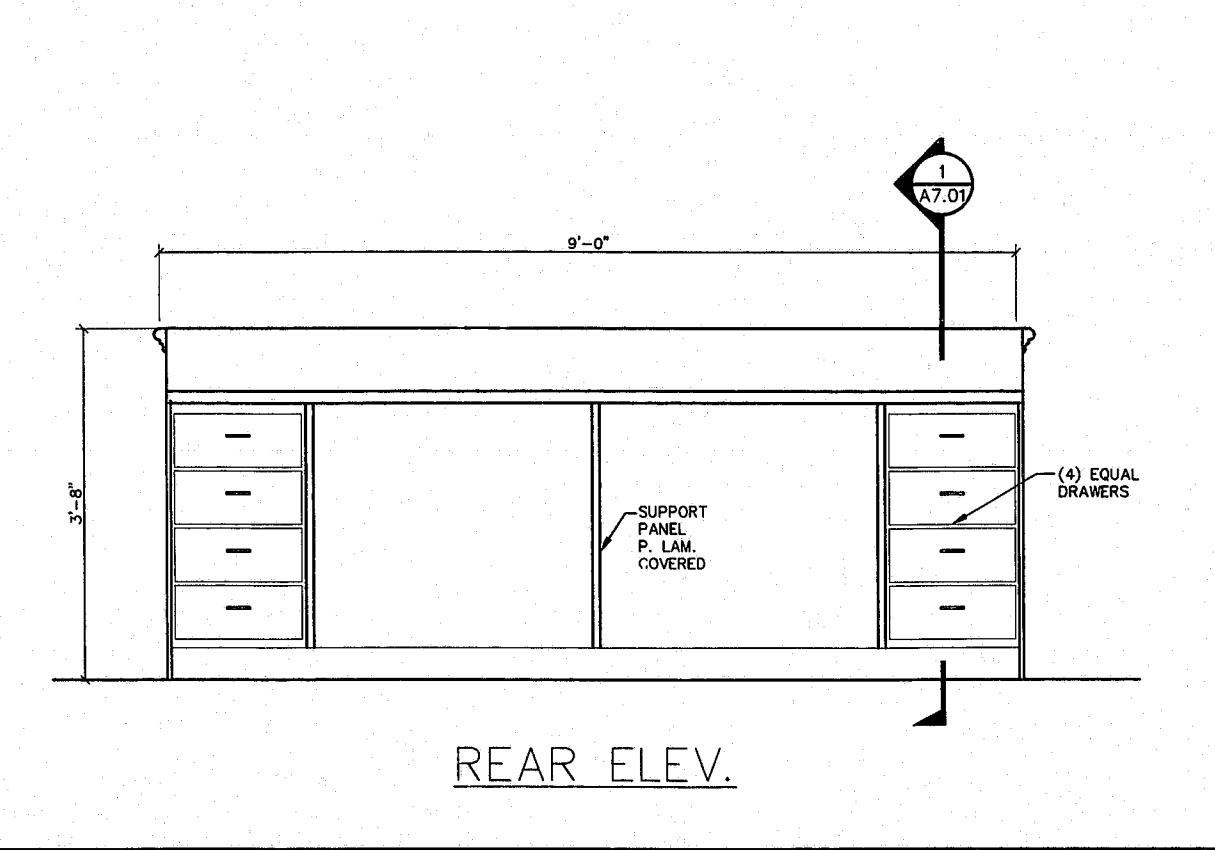

5 ELEVATIONS @ P.D.S. COUNTER
SCALE: 3/4" = 1'-0"

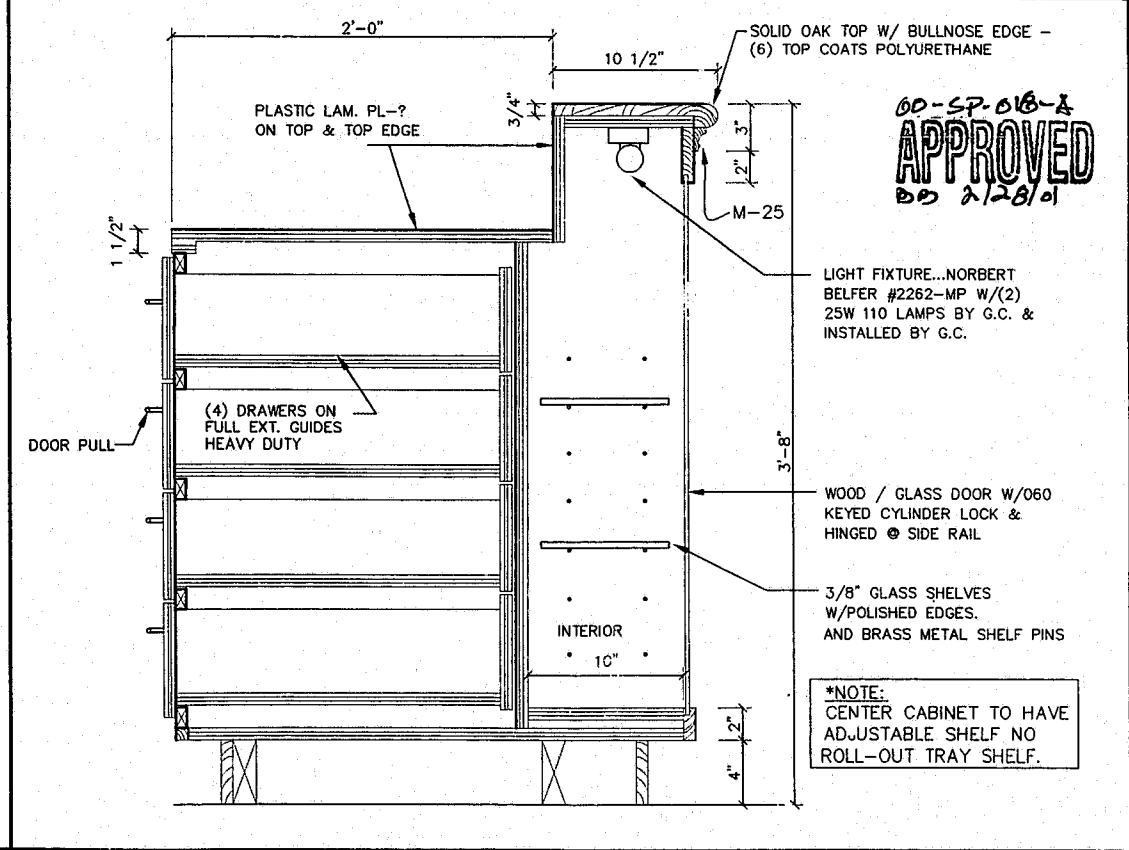

1 SECTION THRU P.O.S. COUNTER
SCALE: 1 1/2" = 1'-0"

© 1997 CLINE DAVIS ARCHITECTS PRESERVES ITS COMMON LAW COPYRIGHT AND OTHER PROPERTY RIGHTS IN THESE PLANS. THESE PLANS ARE NOT TO BE REPRODUCED, CHANGED OR COPIED IN ANY FORM OR MANNER WHATSOEVER, NOR ARE THEY TO BE ASSIGNED TO ANY THIRD PARTY WITHOUT FIRST OBTAINING THE EXPRESSED WRITTEN PERMISSION AND CONSENT OF CLINE DAVIS ARCHITECTS, P.A.

414 West Jones St.
Raleigh, NC 27603
919/833-6413
919/836-1280 FAX
CDA@INTERPATH.COM

CARY TENNIS CENTER
Cary, North Carolina
Construction Documents

Project 98018
Date November 10, 2000
Revisions
Drawn By BW
Checked By JRW
Content WALL SECTIONS

Sheet **A7.01**