


\\Server1\CA\FILES\98010\00-01\Structural\00-012802.dwg Thu Nov 09 18:16:40 2000 Stewart Engineering, Inc. - Nashville

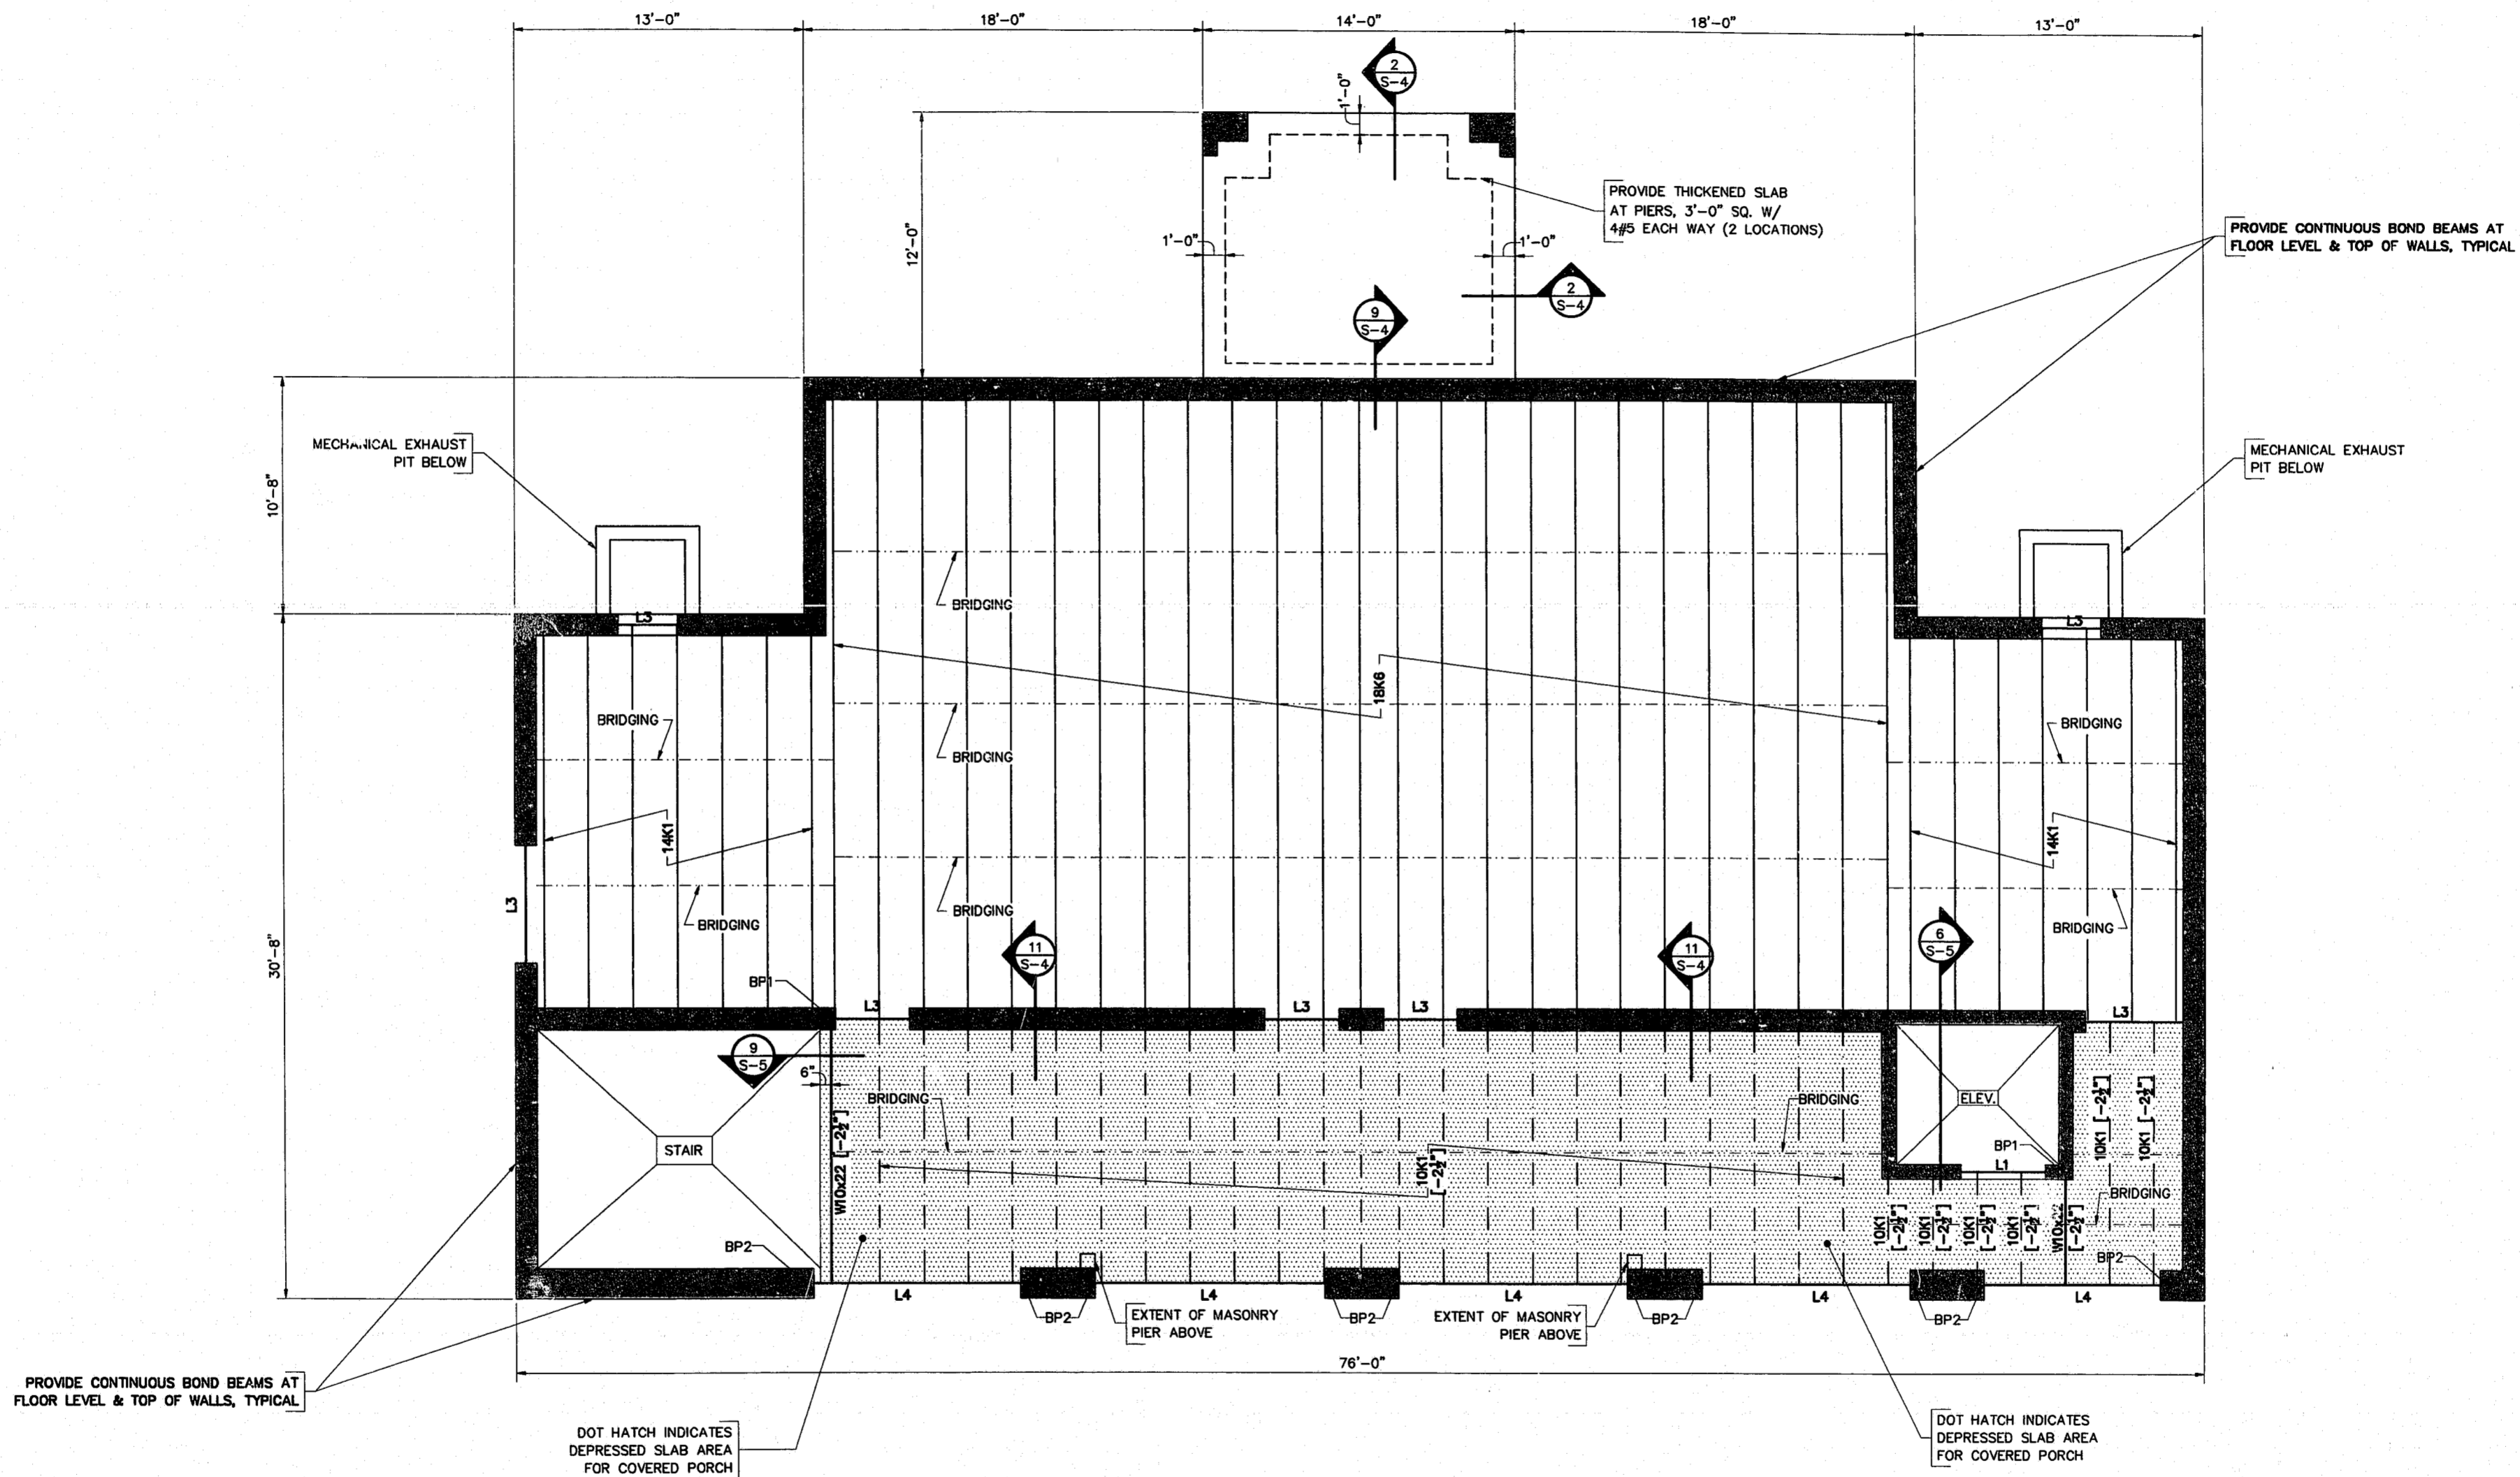

1
S-2 MAIN FLOOR FRAMING PLAN 1/4" = 1'-0"

- NOTES:**
1. FINISH MAIN FLOOR ELEVATION: 0'-0".
 2. SEE 10/S4 FOR TYPICAL FLOOR CONSTRUCTION DETAIL.
 3. TOP OF STEEL 4" BELOW F.F.E., U.N.O.
 4. "[No.]" DENOTES TOP OF STEEL ELEVATION IN REFERENCE TO TYPICAL TOP OF STEEL ELEVATION.
 5. JOIST BEARING ELEVATION 6 1/2" BELOW FINISH MAIN FLOOR, TYP., U.N.O.
 6. SPACE OPEN WEB STEEL FLOOR JOISTS AT 2'-0" o.c., TYP. U.N.O.
 7. "L#" DENOTES LINTEL BEAM. REFER TO DETAIL 5/S-5 FOR LINTEL SCHEDULE.
 8. REFER TO ARCHITECT'S DRAWINGS FOR ALL WALL DIMENSIONS.
 9. "BP#" DENOTES STEEL BEARING PLATE AS FOLLOWS (SEE DETAIL 4/S-5):
 - BP1: 1/2" x 7" x 7" PLATE
 - BP2: 1/2" x 7" x 1'-2" PLATE
 - BP3: 1/2" x 7" x 8" PLATE
 - BP4: 1/2" x 7" x 7 1/2" PLATE
 - BP5: 1/2" x 6" x 6" PLATE

00-9-018-2
APPROVED
60 2/28/01


STEWART ENGINEERING
STRUCTURAL
TRANSPORTATION
CIVIL

PO Box 12054 Research Triangle Park, NC 27709
Tel. 919.380.8750 Fax 919.380.8752

©2000. All documents & calculations including computer files, drawings, and specifications prepared by Stewart Engineering, Inc. (SEI) are instruments of professional service intended for one-time use. They are subject to copyright & other property rights and shall remain the property of SEI. They are not to be copied, modified, or changed in any manner without the prior written permission of Stewart Engineering, Inc.



125 N. Harrington St.
Raleigh, NC 27603
919/833-6413
919/836-1280 FAX
ClineDavisArch.com

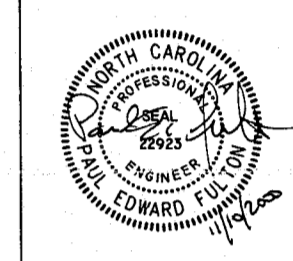

CARY TENNIS CENTER
Cary, North Carolina

Project 98018
Date NOV. 10, 2000
Revisions
Drawn By DWG
Checked By PEF
Content
FLOOR FRAMING PLAN