



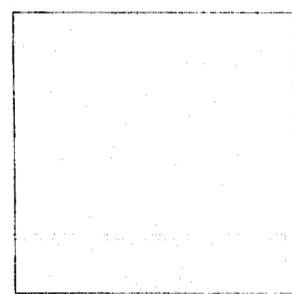

414 West Jones St
 Raleigh, NC 27607
 919/833-6413
 919/238-1250 FAX
 CDAS@INTEFFATH.COM

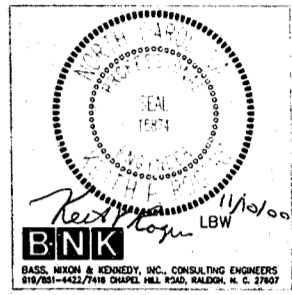


CARY TENNIS CENTER
 Cary, North Carolina

Construction Documents

Project	Cary Tennis Center
Date	NOV 10, 2000
Revisions	
Drawn By	
Checked By	
Content	
	FIRST FLOOR PLMG PLAN
Sheet	P2.01

00-SP-018-1
APPROVED
 bjb 2/23/01

© 2000 CLINE DAVIS ARCHITECTS EXPRESSLY RESERVES ITS COMMON LAW COPYRIGHT AND OTHER PROPERTY RIGHTS IN THESE PLANS. THESE PLANS ARE NOT TO BE REPRODUCED, CHANGED OR COPIED IN ANY FORM OR MANNER WHATSOEVER, NOR ARE THEY TO BE ASSIGNED TO ANY THIRD PARTY WITHOUT FIRST OBTAINING THE EXPRESSED WRITTEN PERMISSION AND CONSENT OF CLINE DAVIS ARCHITECTS PA.

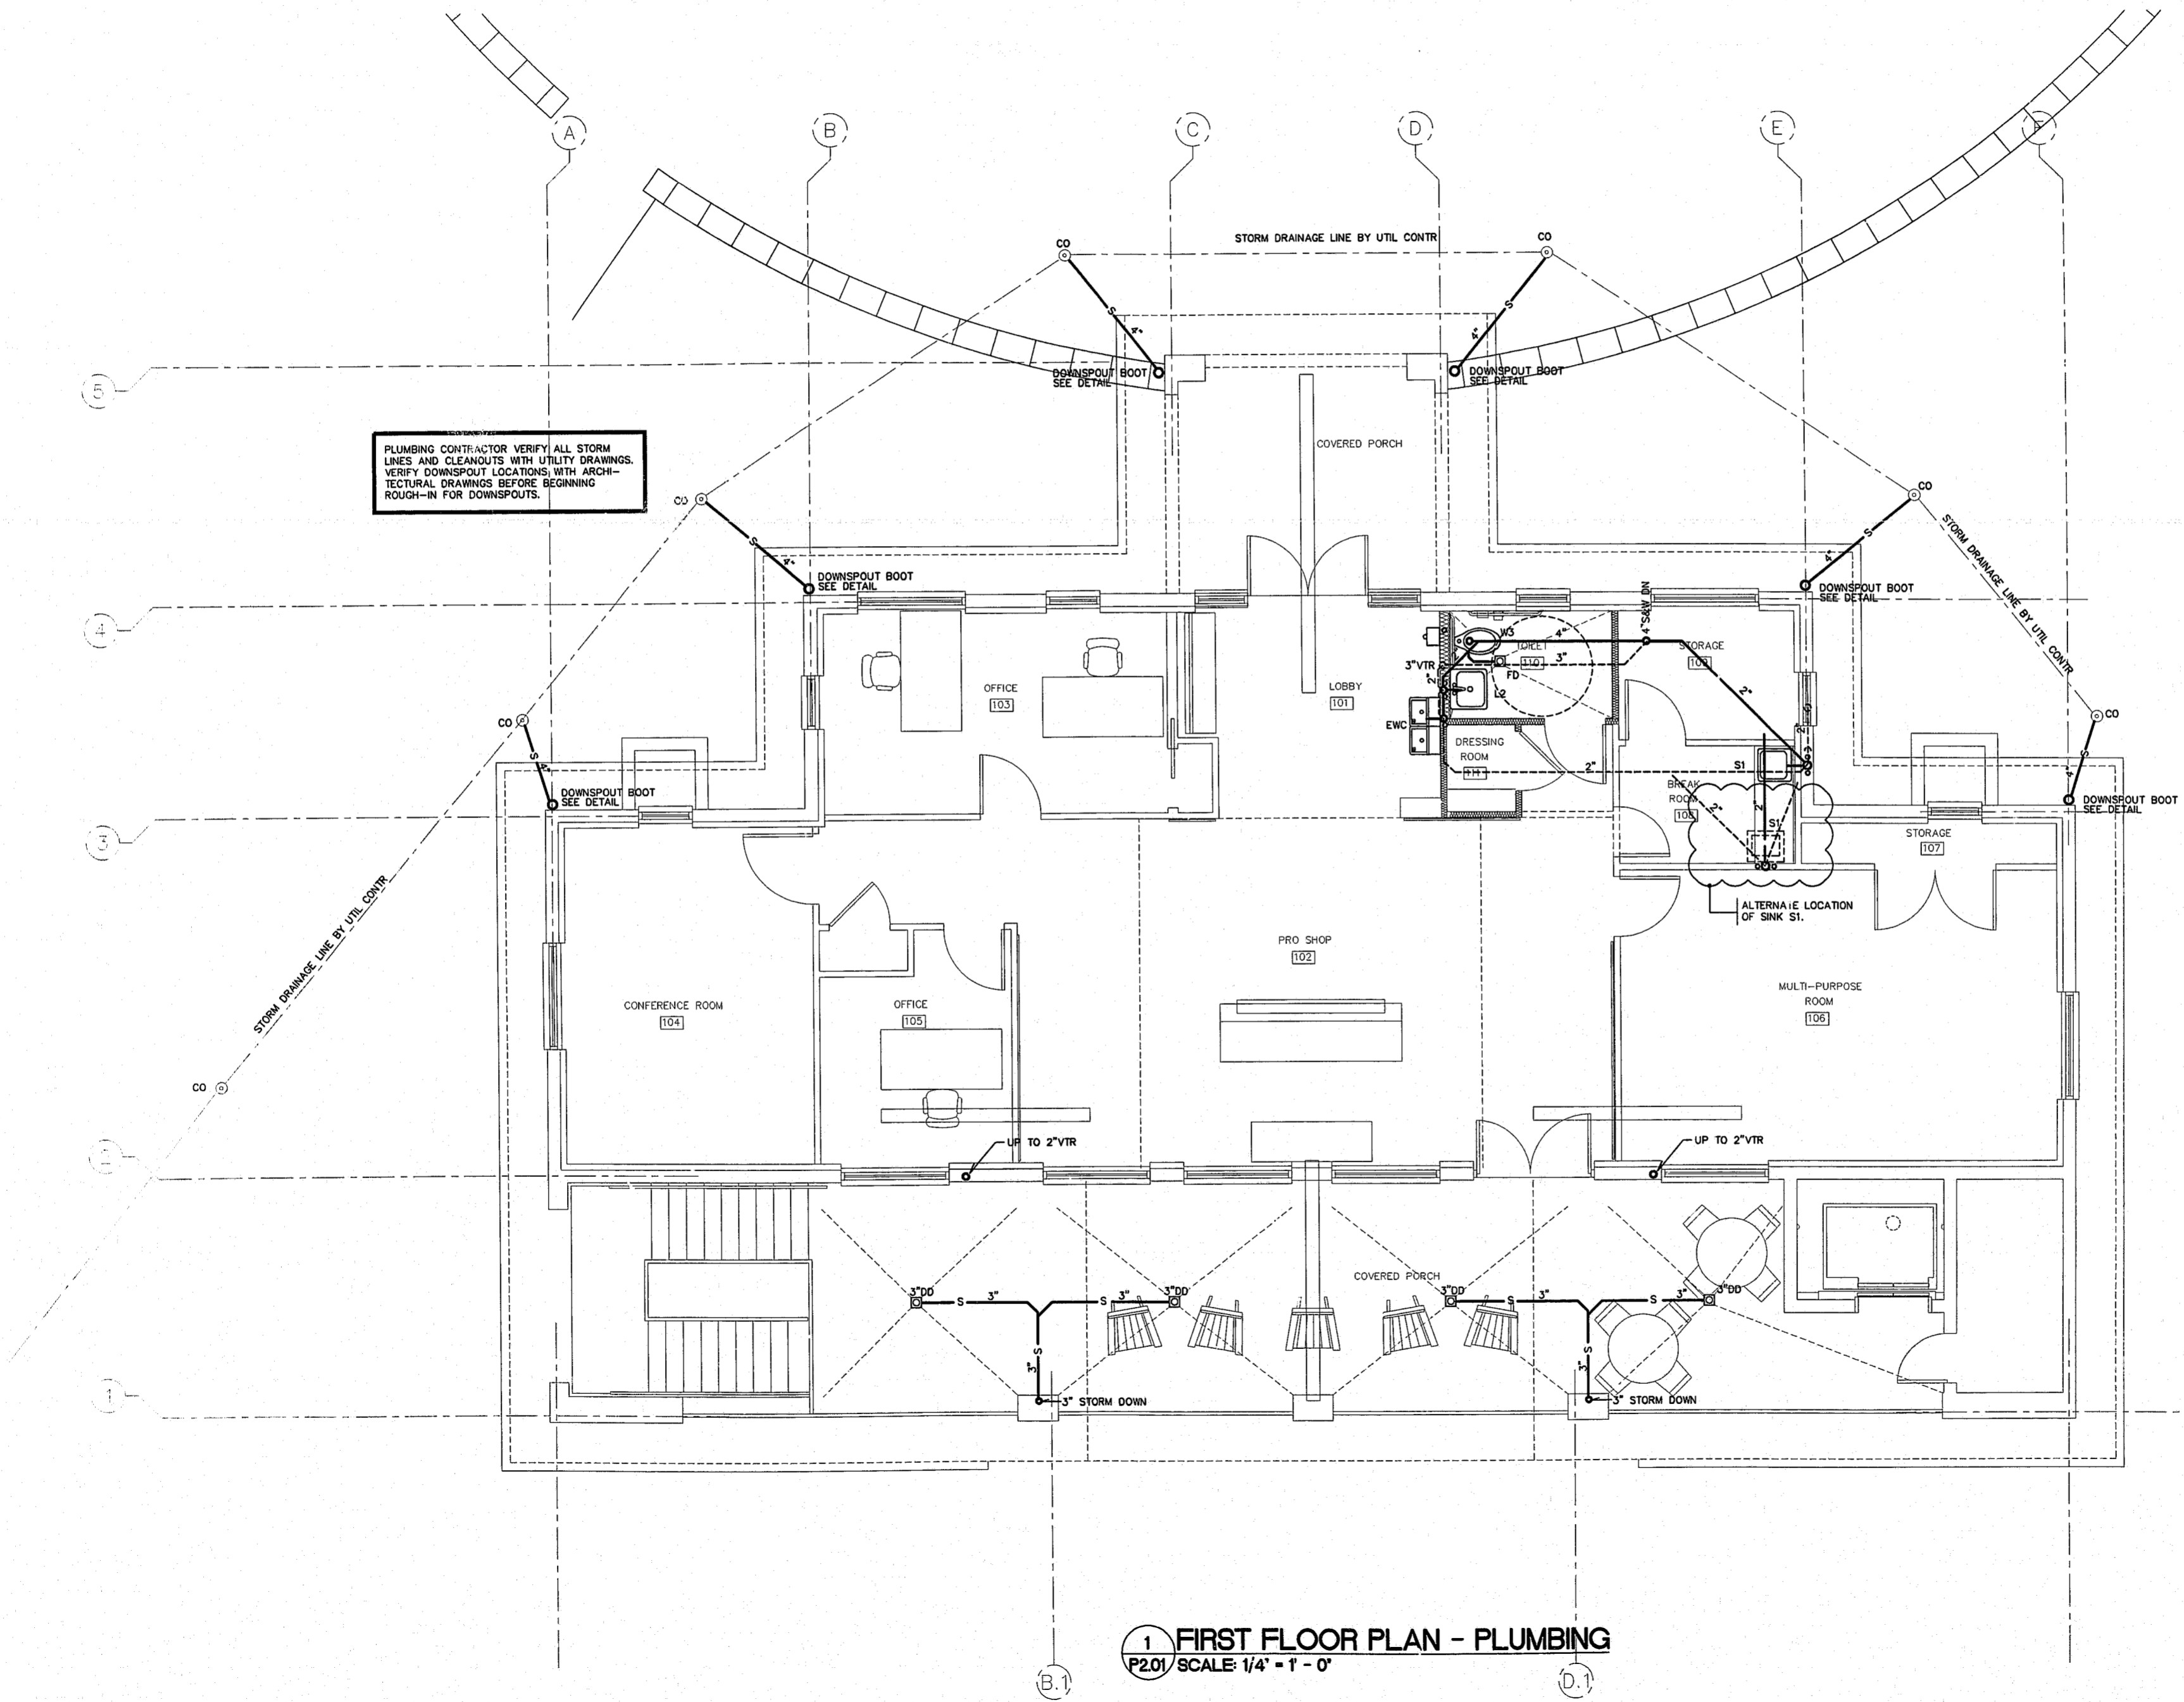

PLUMBING CONTRACTOR VERIFY ALL STORM LINES AND CLEANOUTS WITH UTILITY DRAWINGS. VERIFY DOWNSPOUT LOCATIONS WITH ARCHITECTURAL DRAWINGS BEFORE BEGINNING ROUGH-IN FOR DOWNSPOUTS.

1 FIRST FLOOR PLAN - PLUMBING
P2.01 SCALE: 1/4" = 1' - 0"