

BAPTIST STATE
CONVENTION OF
NORTH CAROLINA




Wm. G. Daniel & Assoc.
Engineering Planning
Landscape Architecture



CONVENTION DRIVE

25'
LANDSCAPED
BUFFER

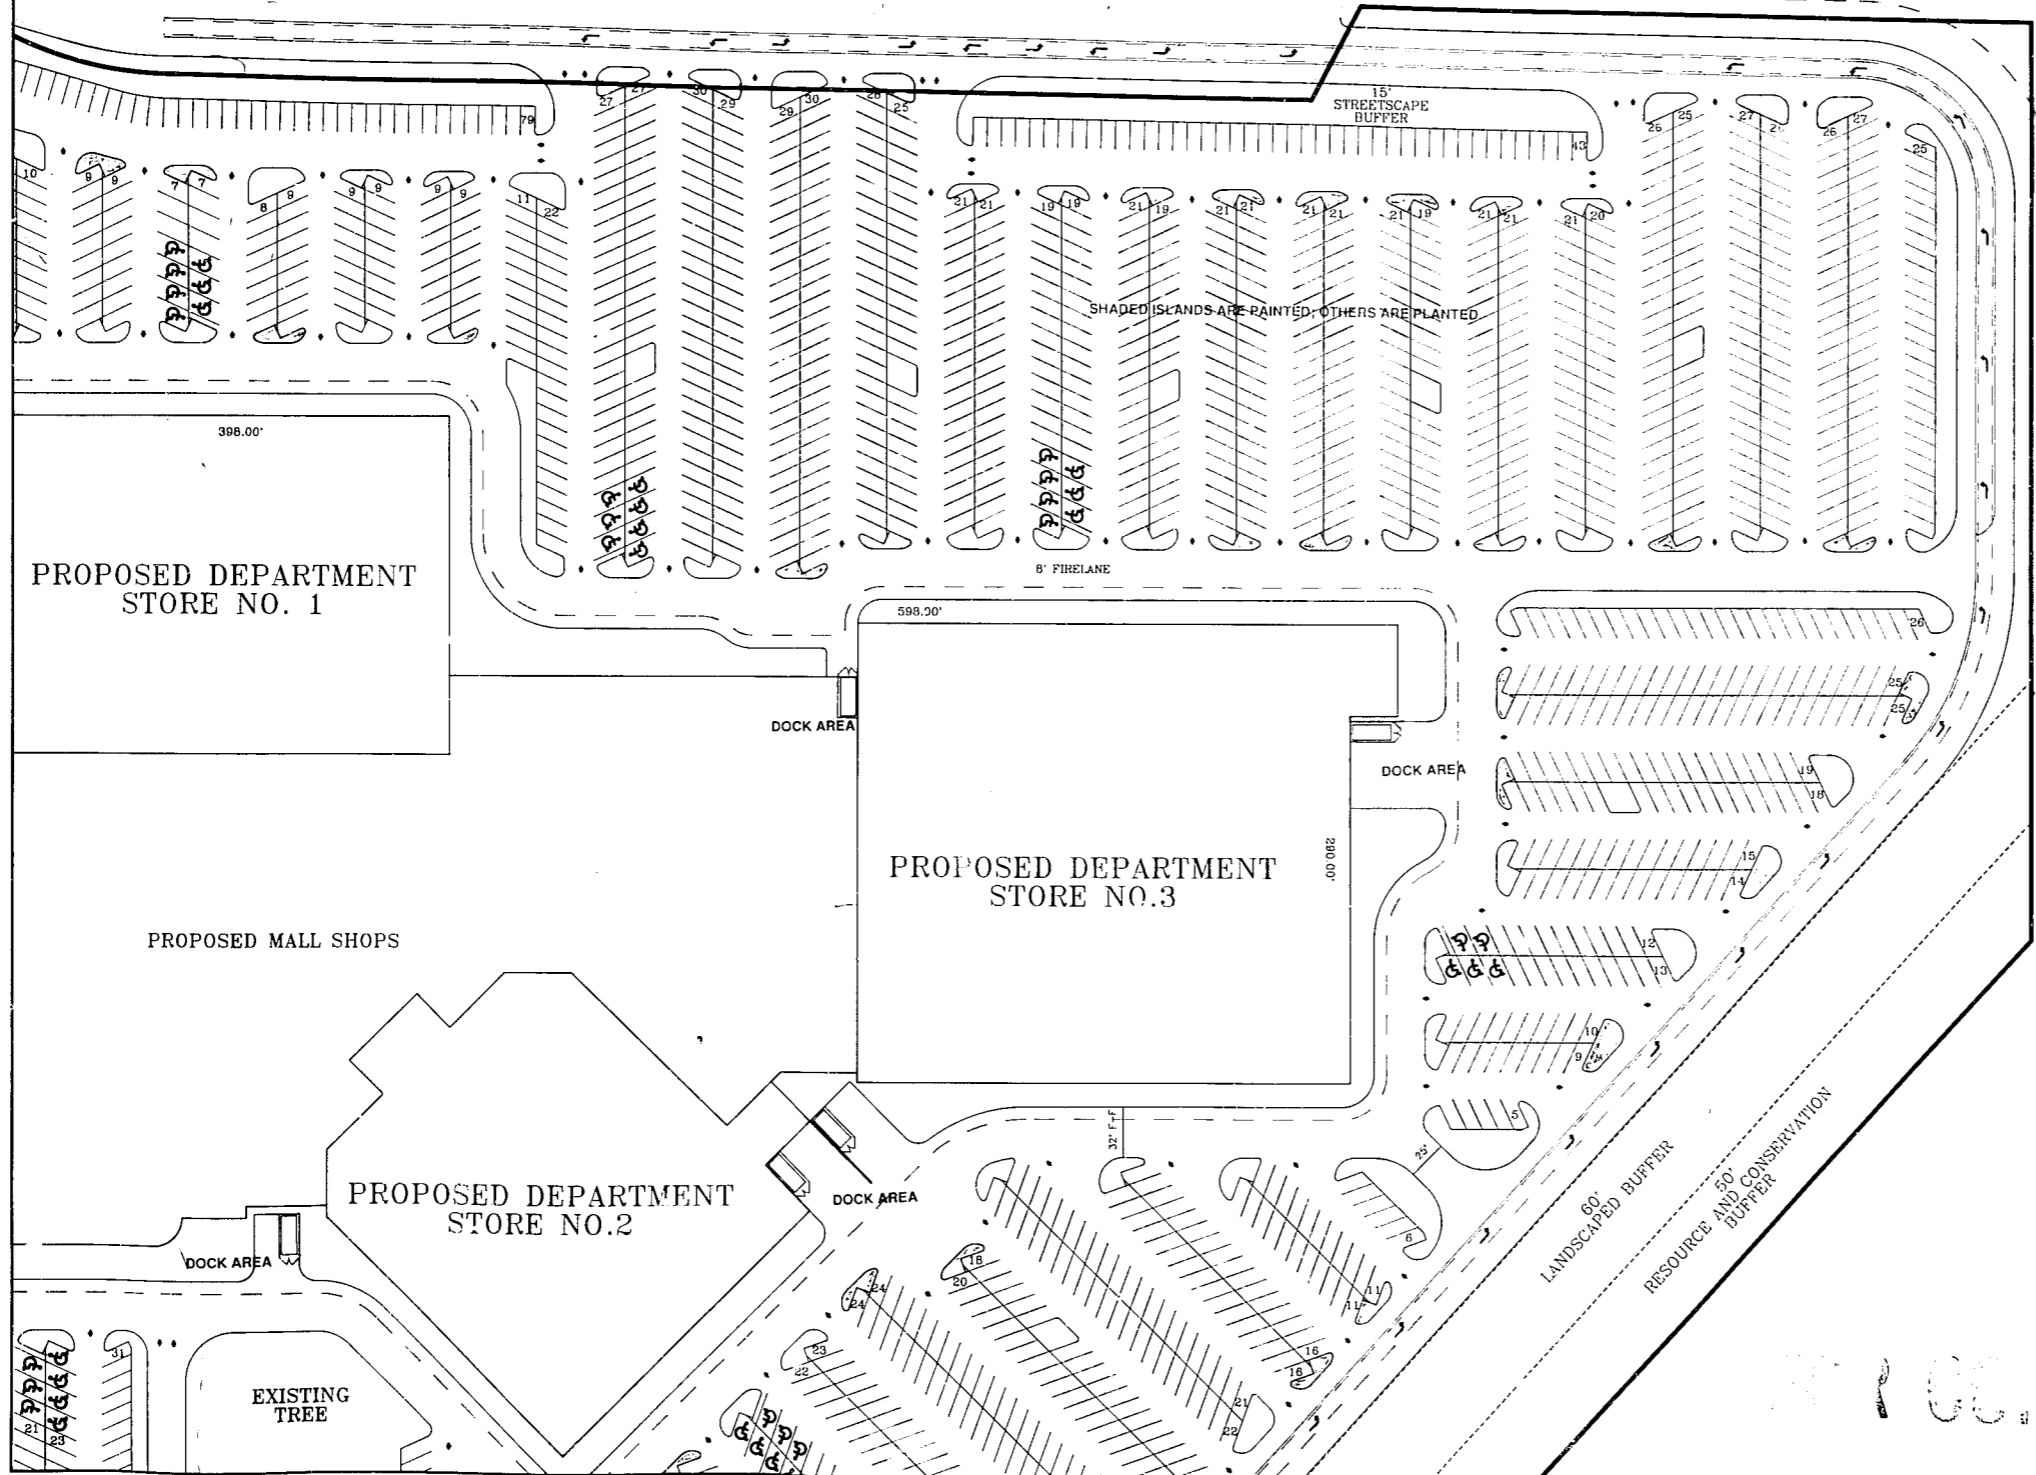

REMAINDER OF
REQUIRED 25'
BUFFER WILL BE
PROVIDED THROUGH
AN EASEMENT ON
THE ADJACENT PROPERTY
ALSO OWNED BY JACOBS, VI
& JACOBS

Revisions:
1. 06/01/89: SEE REVISION ISLAND
DRAWING

Project
CARY VILLAGE MALL

SITE PLAN

Date
JUNE 1, 1989

Scale
1"=50'

Sheet

S-3