

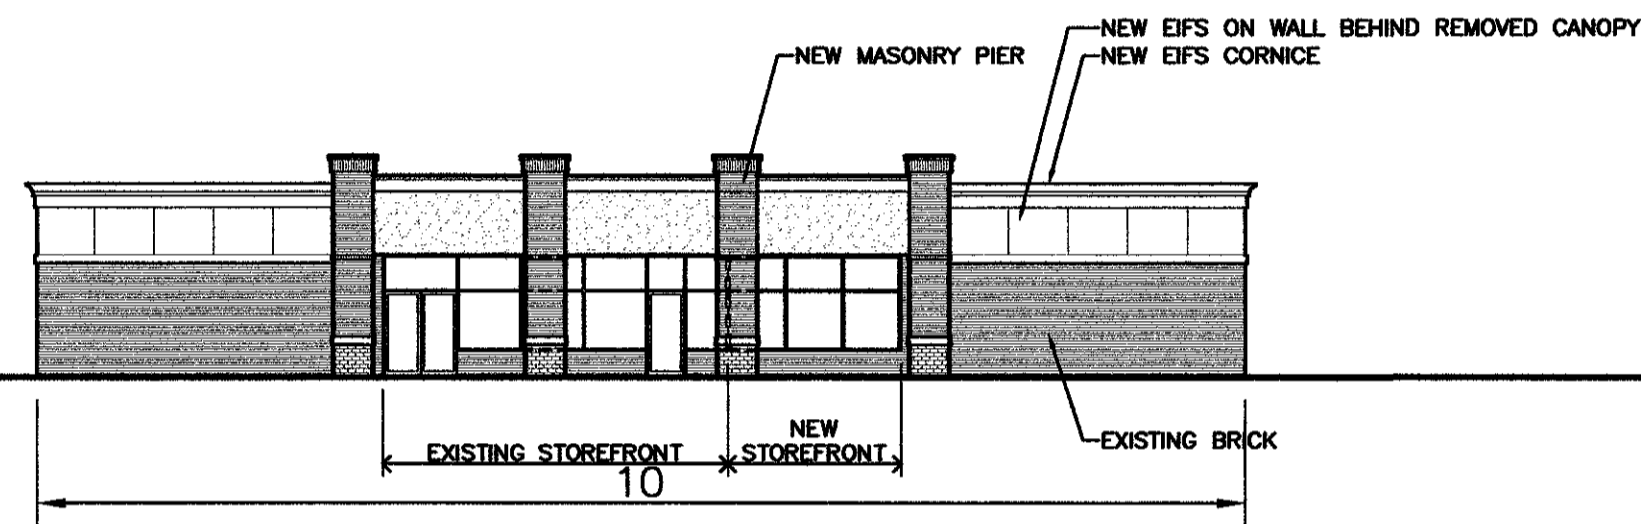
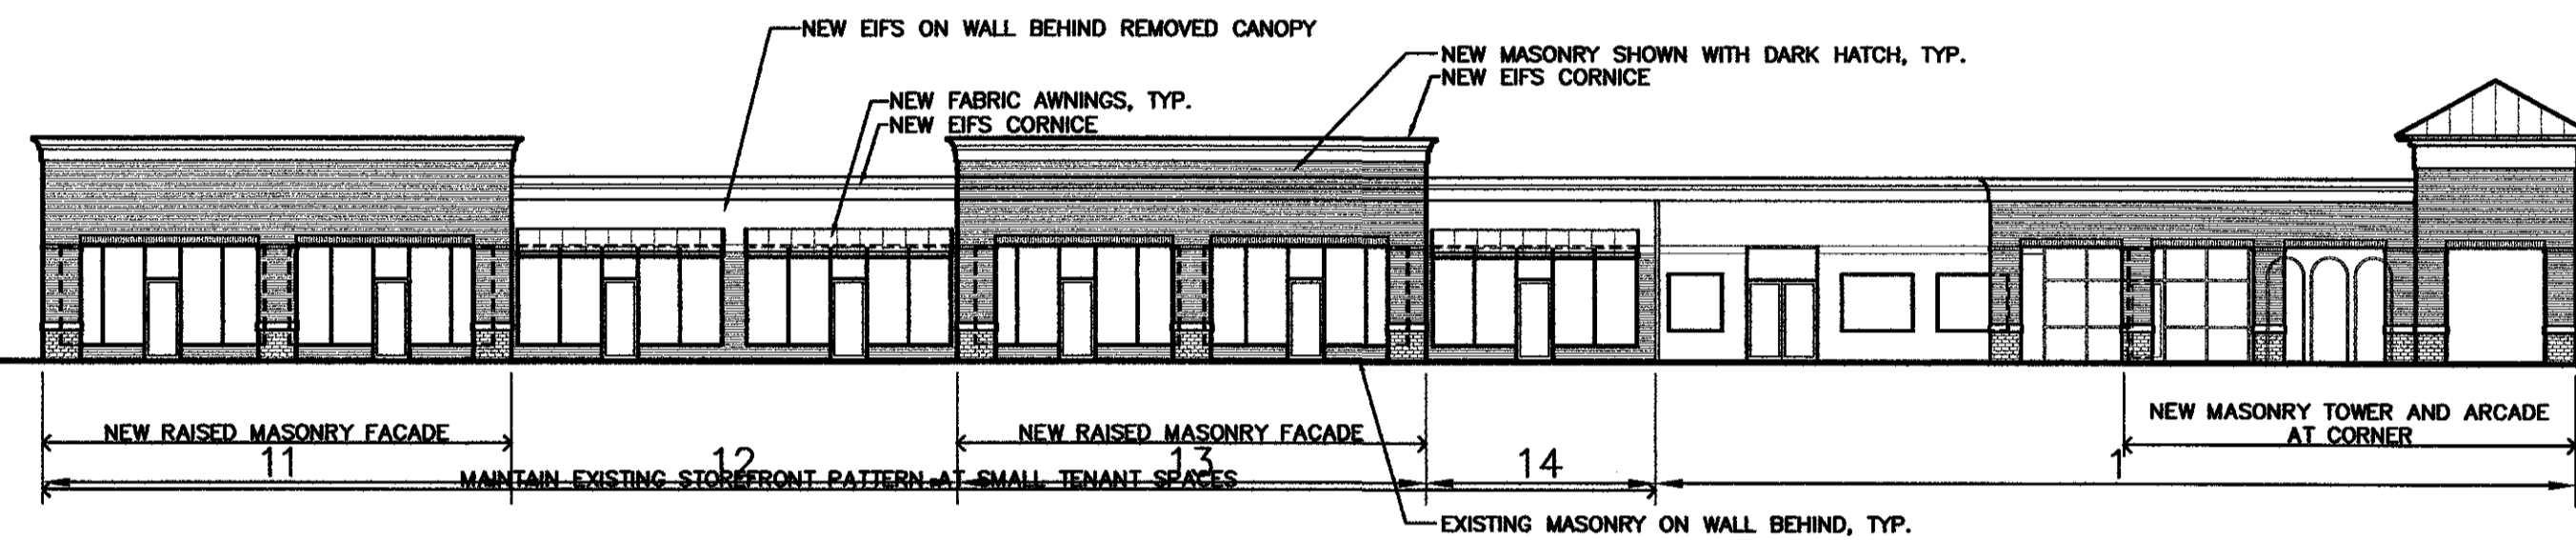


HANCOCK FABRICS

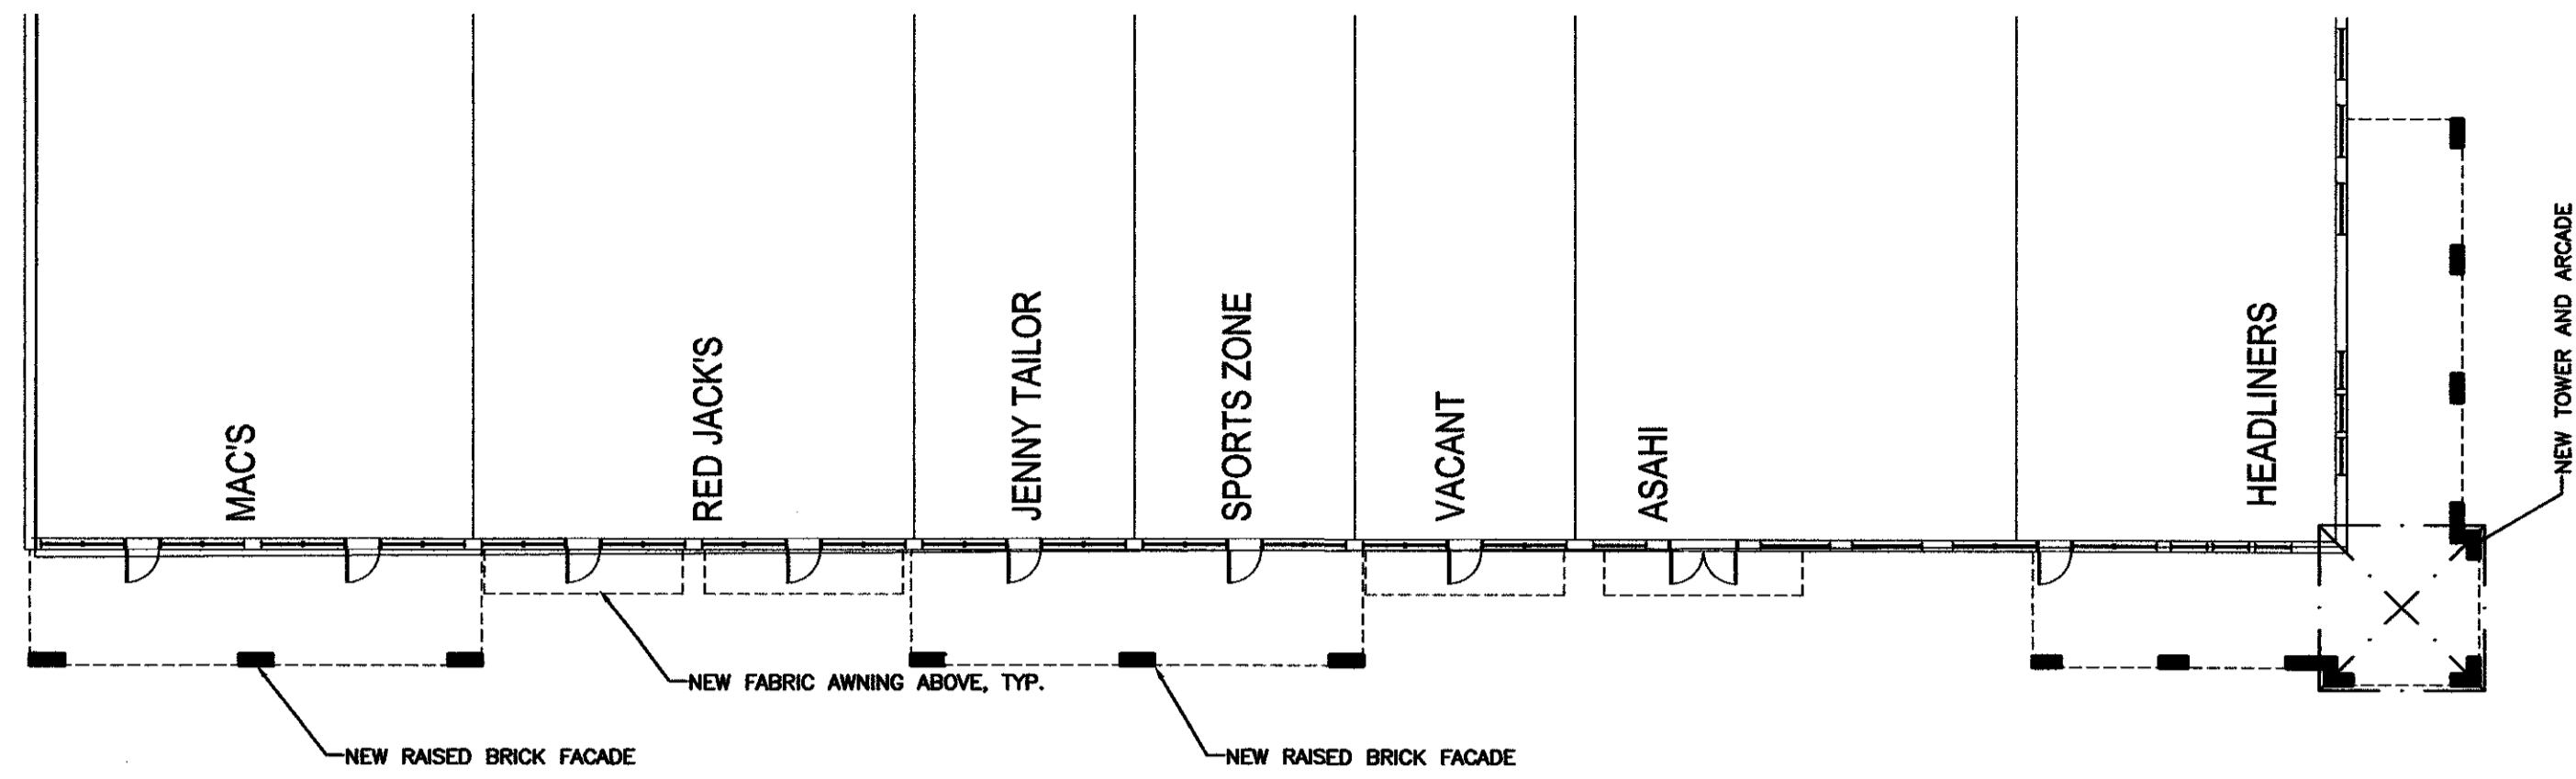



BUILDING B - WEST ELEVATION
SCALE: 1/16" = 1'-0"

3

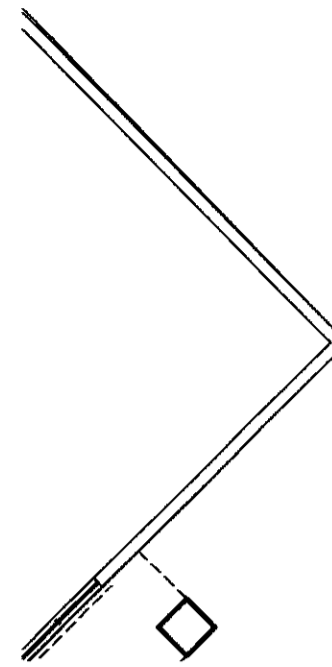

BUILDING A - WEST ELEVATION
SCALE: 1/16" = 1'-0"

1

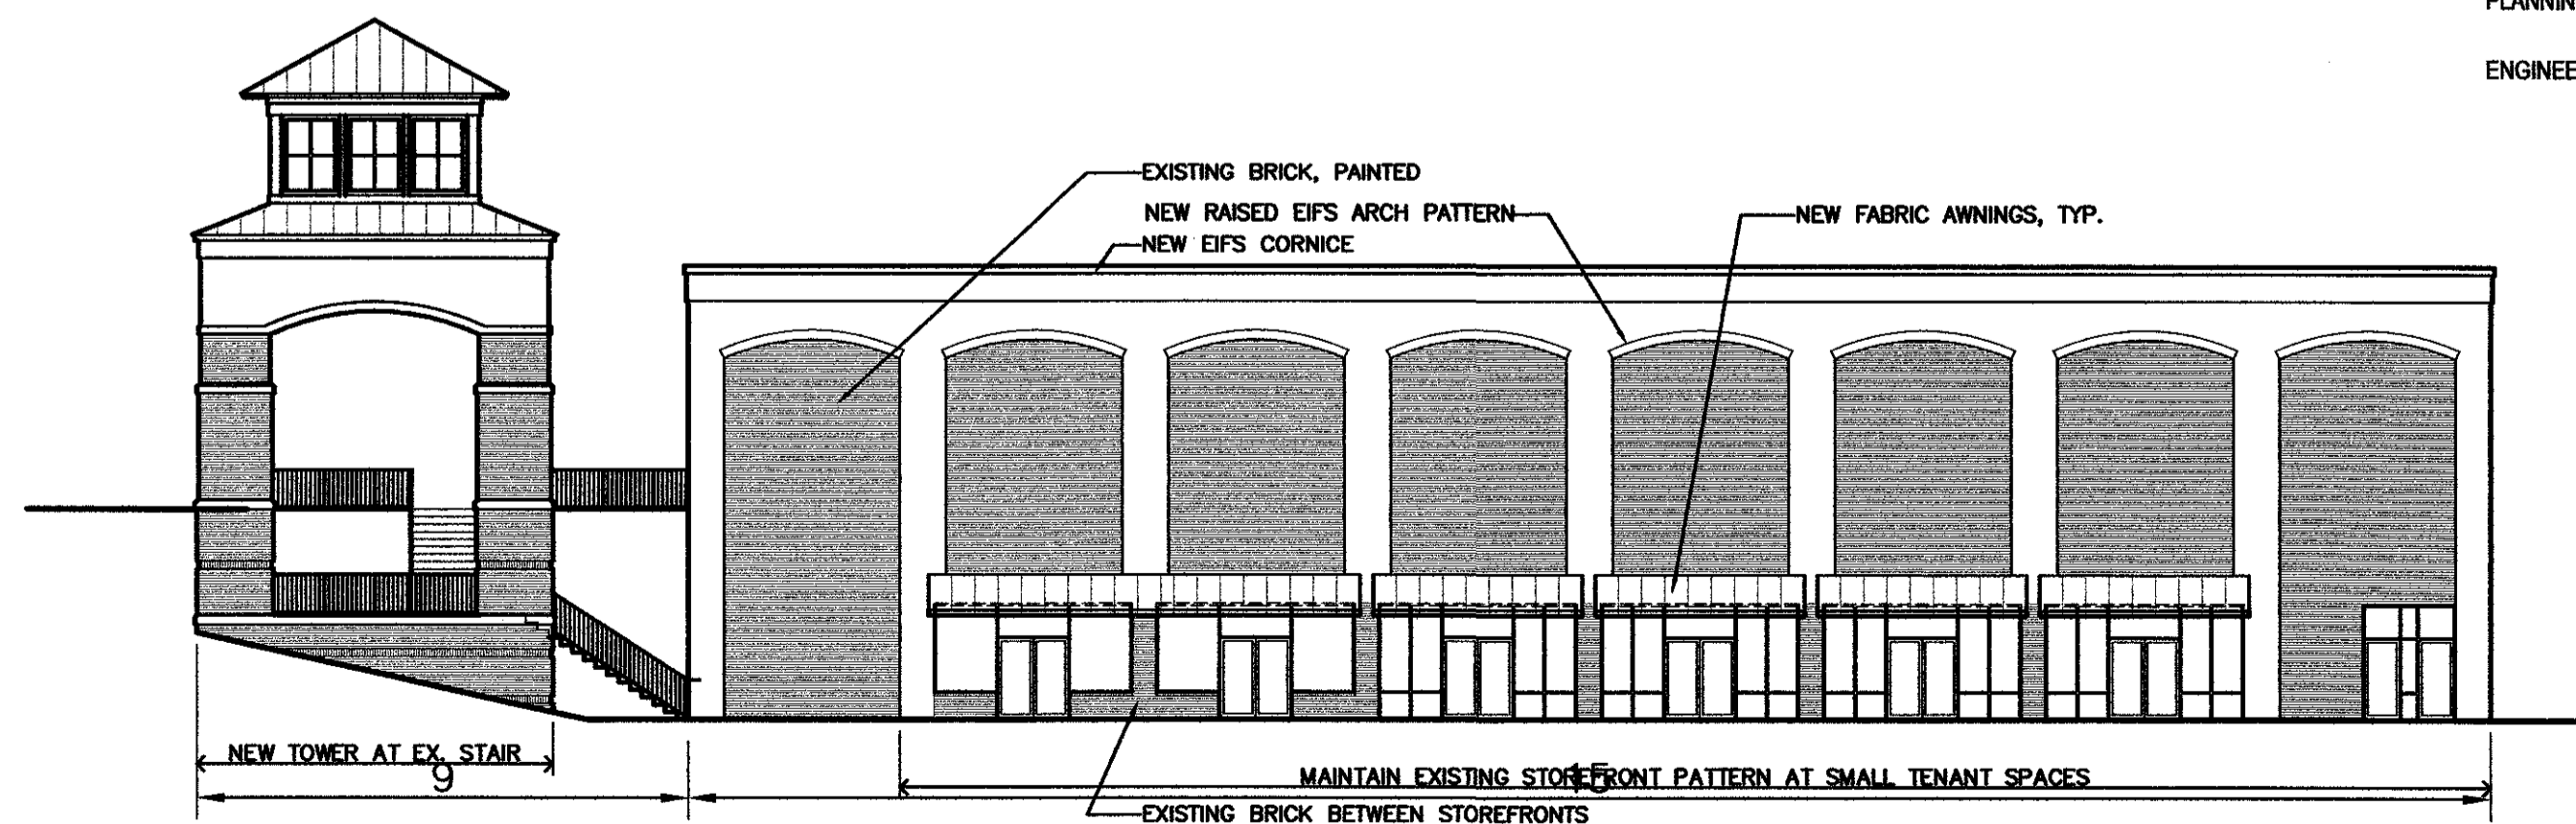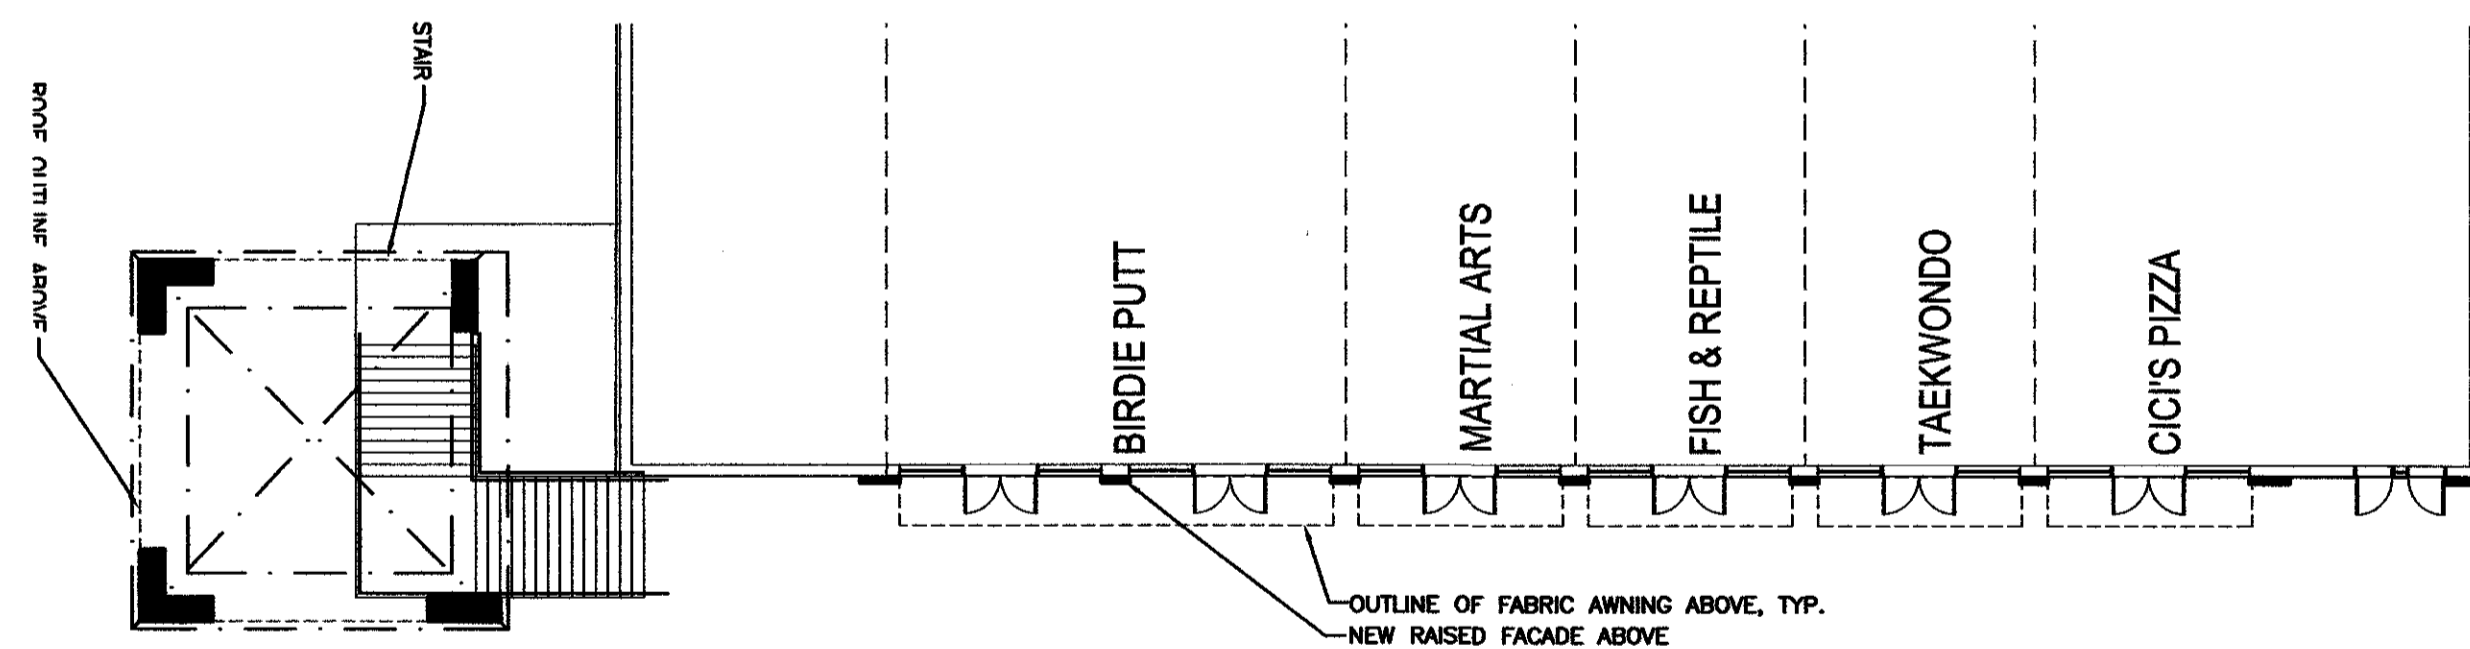


BUILDING A - EAST ELEVATION
SCALE: 1/16" = 1'-0"

2

05-SP-113
APPROVED
TOWN OF CARY

APPROVED BY DRC DATE 11-21-05
PLANNING AR DATE 1-30-06
ENGINEERING TS DATE 1-31-06

©2005 DAVIS ARCHITECTS EXPRESSLY RESERVES ITS COMMON LAW COPYRIGHT AND OTHER PROPERTY RIGHTS IN THESE PLANS. THESE PLANS ARE NOT TO BE REPRODUCED, CHANGED OR COPIED IN ANY FORM OR MANNER WHATSOEVER, NOR ARE THEY TO BE ASSIGNED TO ANY THIRD PARTY WITHOUT FIRST OBTAINING THE EXPRESSED WRITTEN PERMISSION AND CONSENT OF DAVIS ARCHITECTS, PLLC

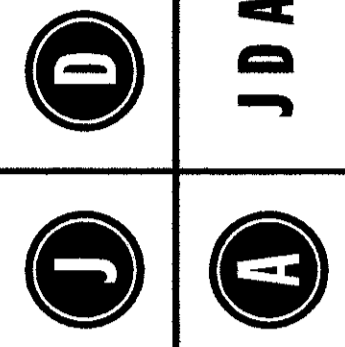

J DAVIS ARCHITECTS
510 Glenwood Ave., Suite 201 | Raleigh, NC 27603 | Tel 919.835.1500 | Fax 919.835.1510

**Cary Village Square
Facade Renovations
Cary, NC**



PROJECT:	05083	DATE	10-15-2005
REVISIONS:	SITE PLAN RESPONSE	10-28-2005	
	FINAL STAFF COMM.	12-06-2005	

DRAWN BY: EAH
CHECKED BY:
CONTENT:

A2