


Cary Village Square Facade Renovations

Cary, North Carolina




PROJECT:	05083	DATE	08.15.05
REVISIONS:	SITE PLAN RESPONSE	10.28.05	
	HVAC NOTES	12.06.05	
DRAWN BY:	SB		
CHECKED BY:	KT		
CONTENT:	ENLARGED SITE PLAN		

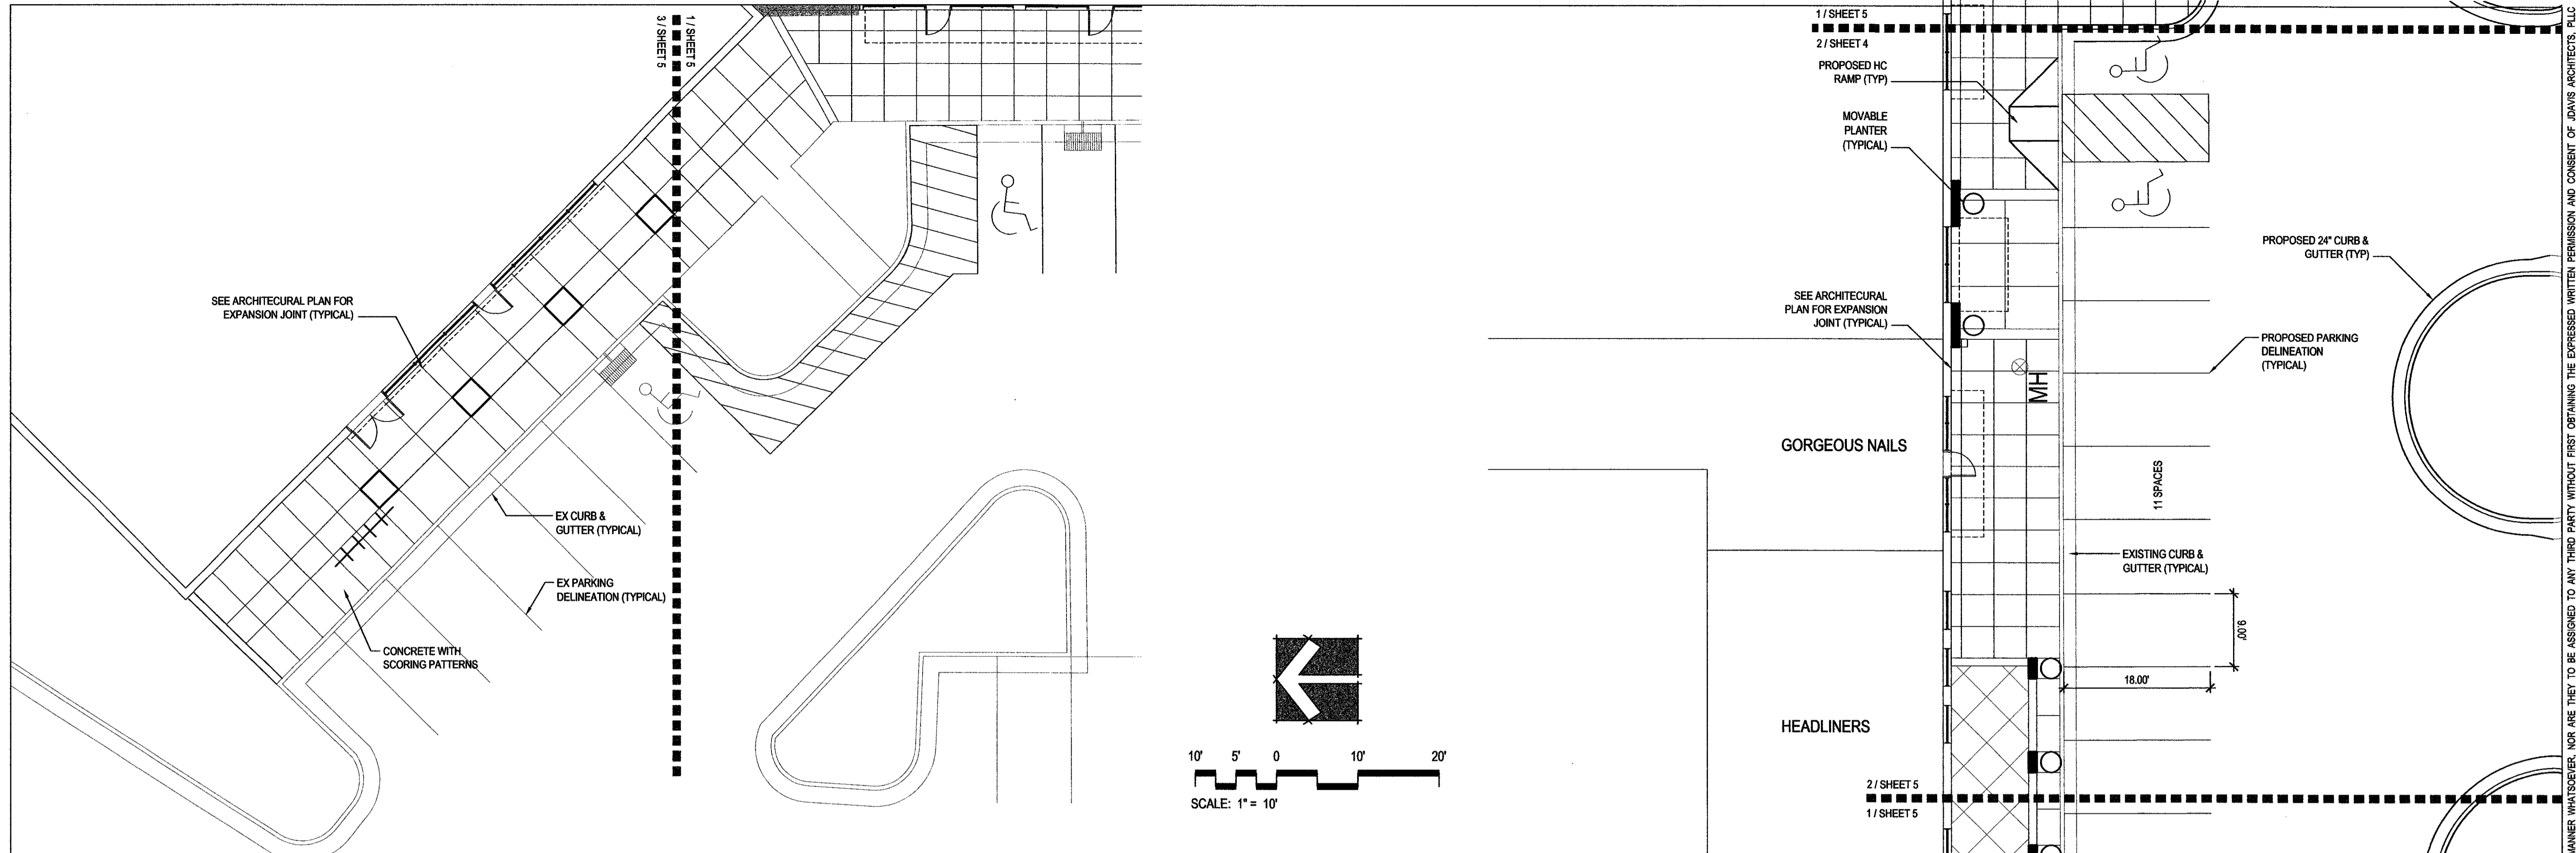

ENLARGED SITE PLAN 3
SCALE: 1" = 10'

ENLARGED SITE PLAN 2
SCALE: 1" = 10'

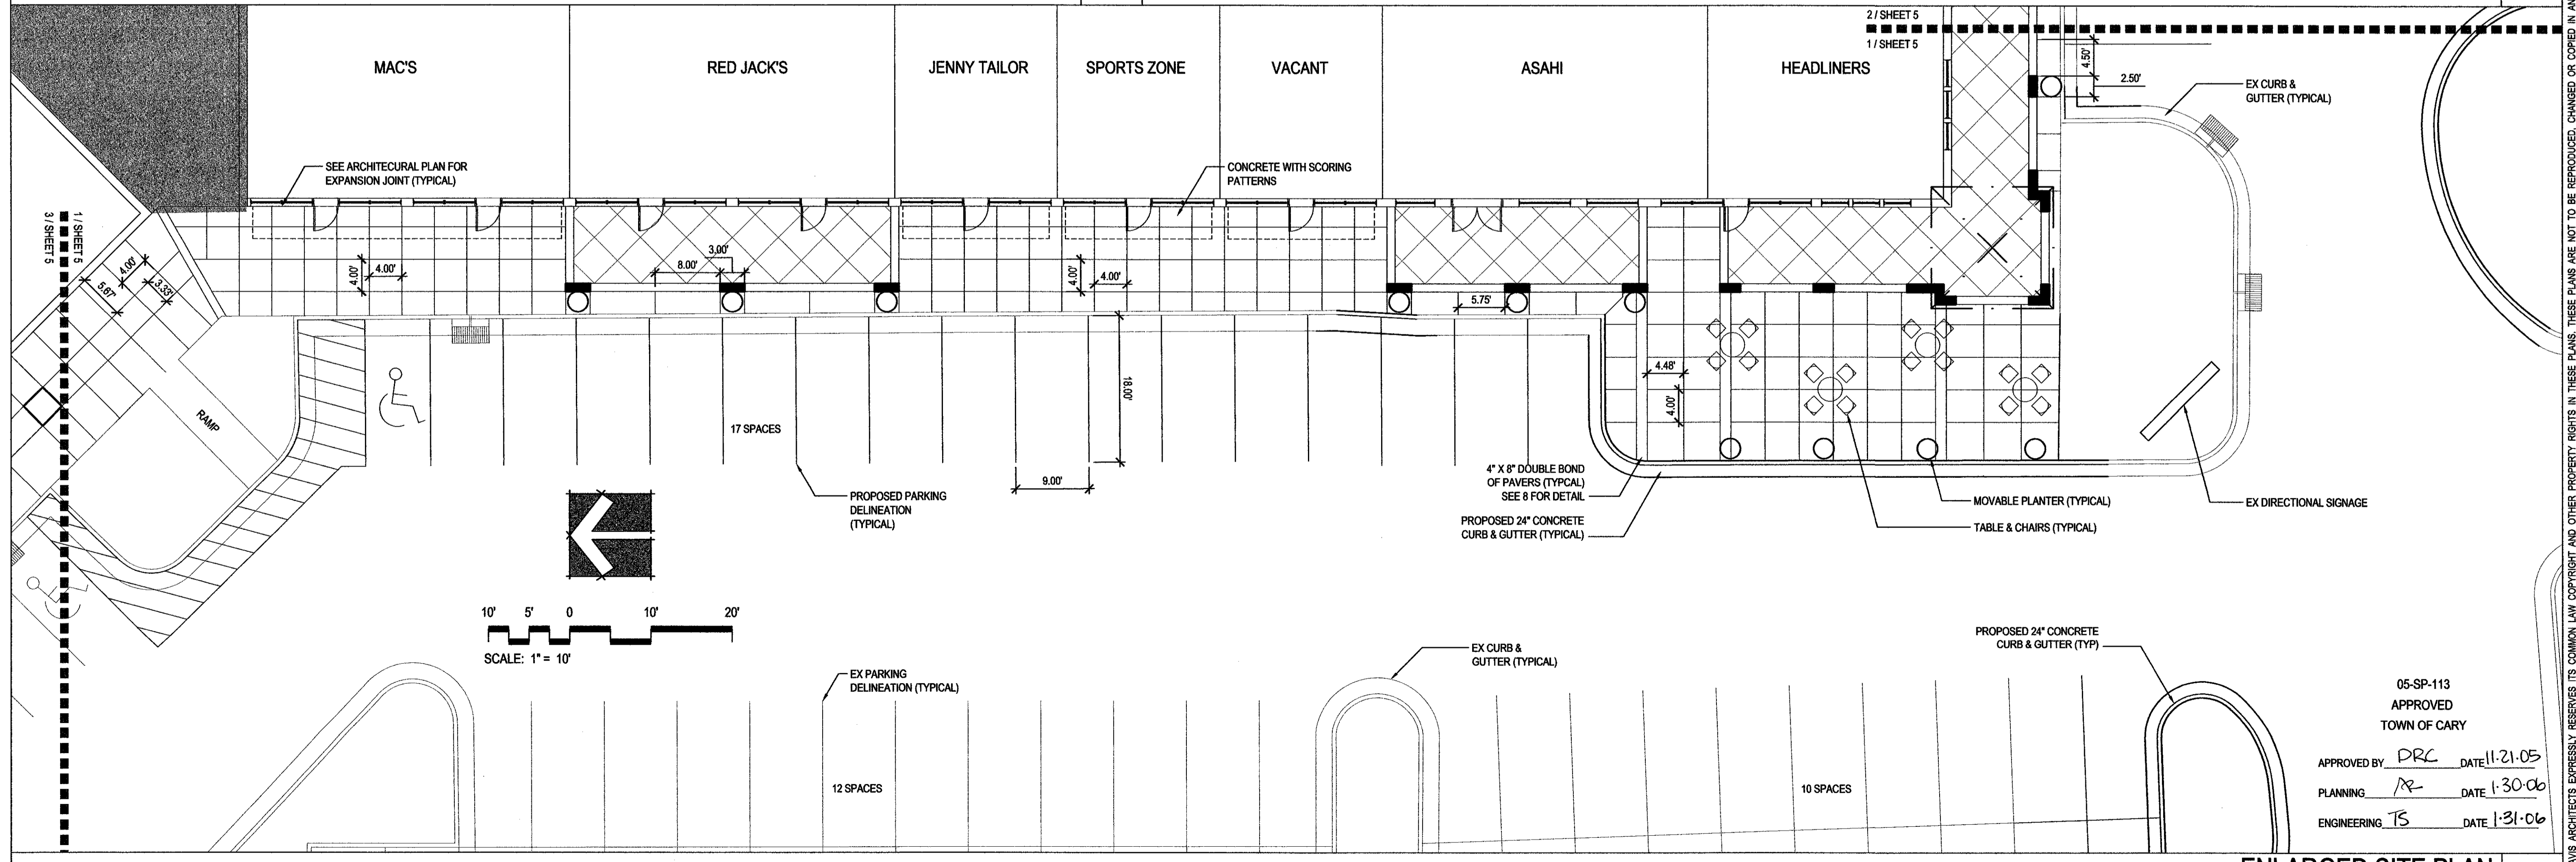

ENLARGED SITE PLAN 3
SCALE: 1" = 10'

ENLARGED SITE PLAN 1
SCALE: 1" = 10'

05-SP-113
APPROVED
TOWN OF CARY

APPROVED BY: DRC DATE: 11.21.05
 PLANNING: RE DATE: 1.30.06
 ENGINEERING: IS DATE: 1.31.06

P:\Land\0505083-Cary Village.dwg, 12/6/2005 3:06:10 PM, HP Designer1, 1050C by HP.pl3