


BLDG A: SOUTH FACADE

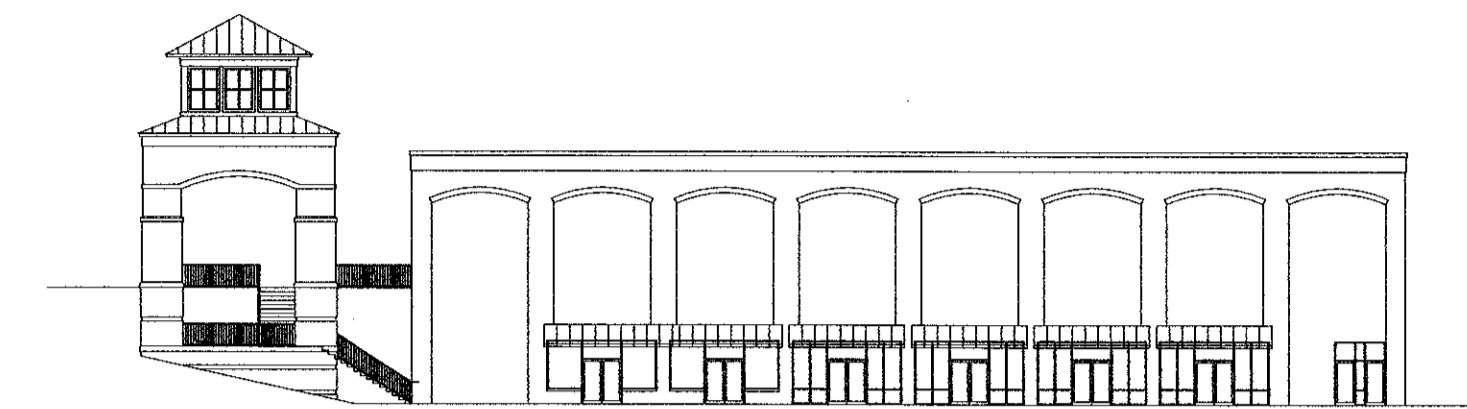

BLDG B: WEST FACADE


BLDG A: WEST FACADE




BLDG A: EAST FACADE

3. SCALE OVERLAY  
SCALE: 1" = 30'

1

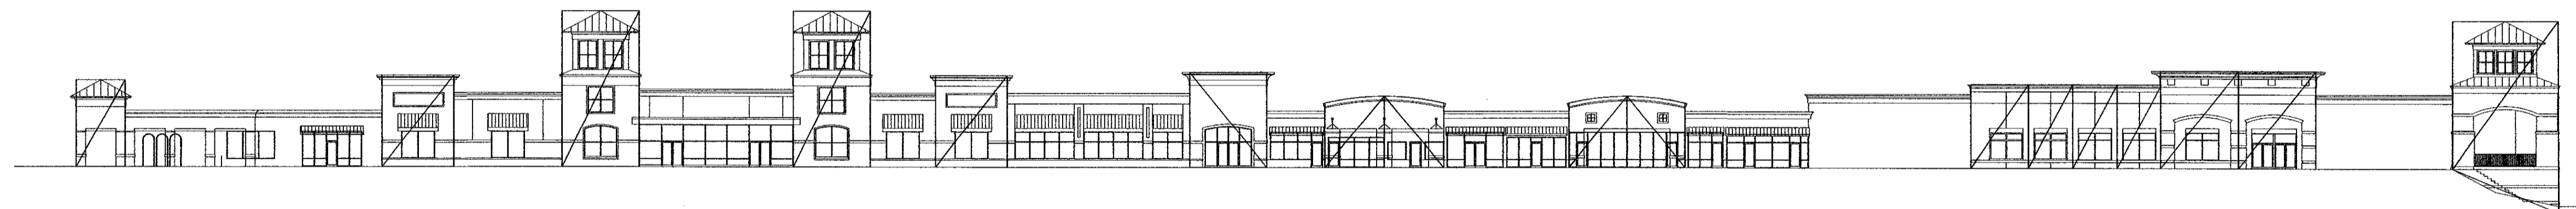


BLDG A: SOUTH FACADE

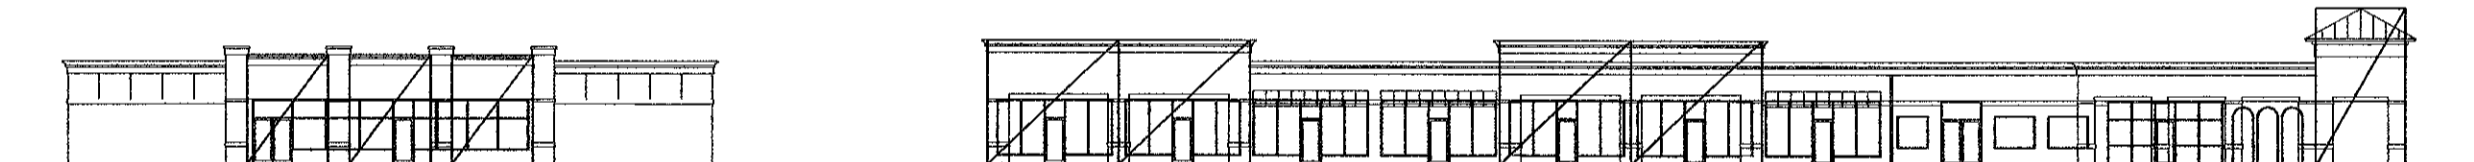

BLDG B: WEST FACADE


BLDG A: WEST FACADE

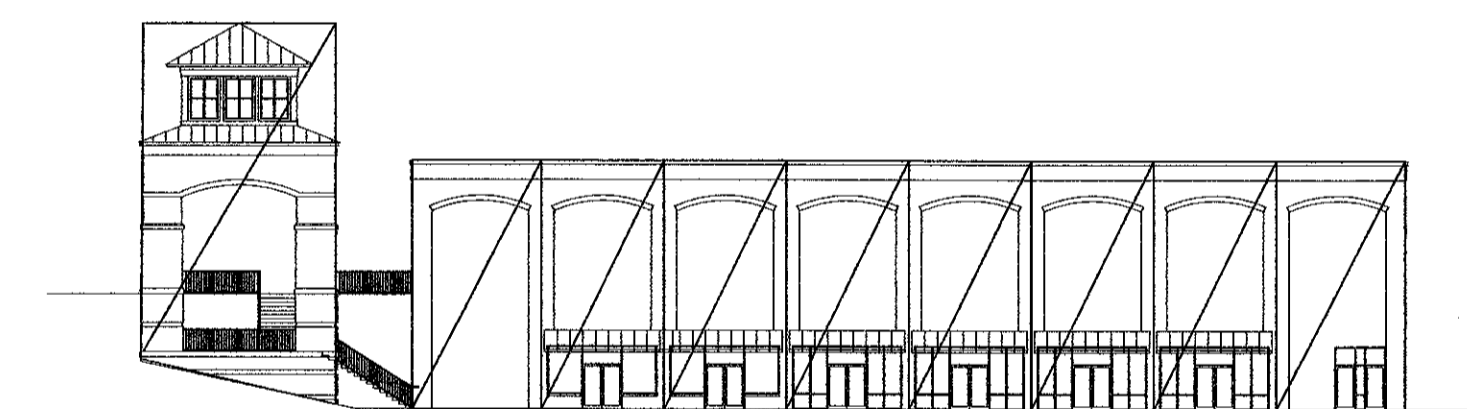


BLDG A: EAST FACADE

4. PROPORTION OVERLAY  
SCALE: 1" = 30'

2

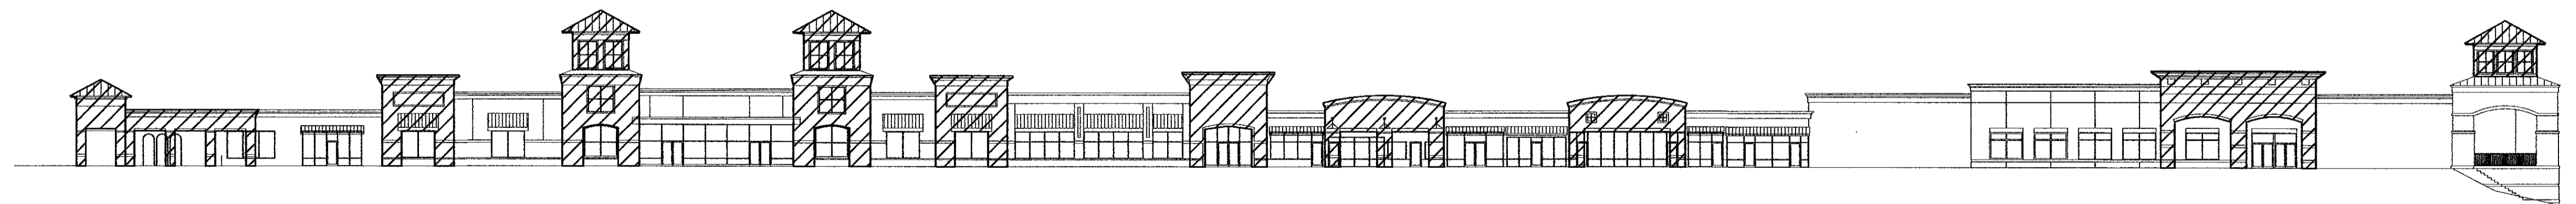


BLDG A: SOUTH FACADE

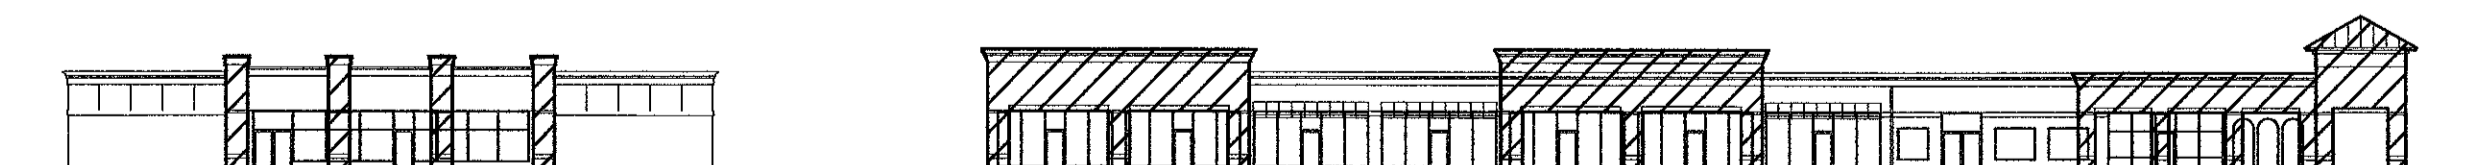

BLDG B: WEST FACADE

BLDG A: WEST FACADE

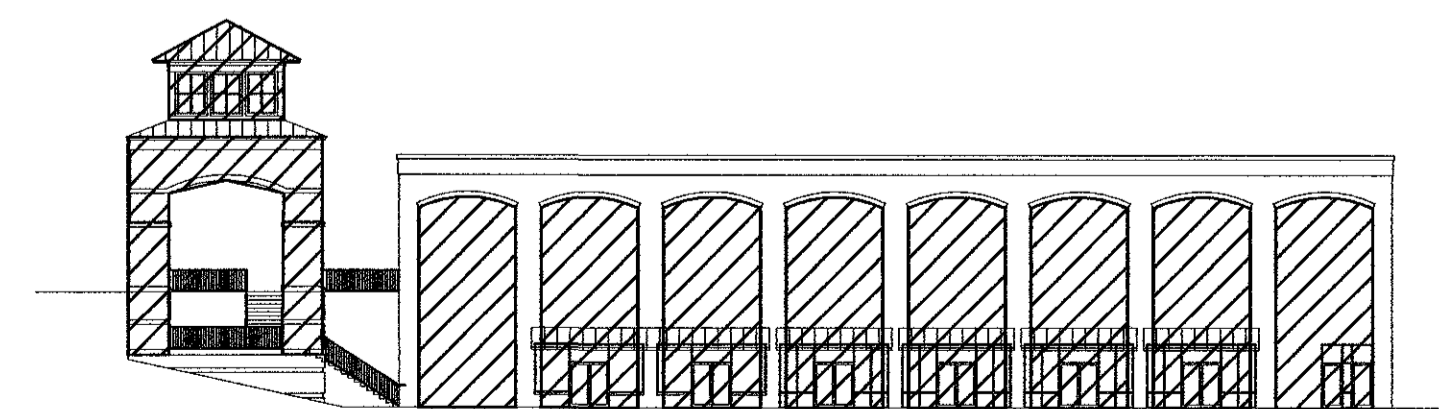

BLDG A: EAST FACADE


05-SP-113  
APPROVED  
TOWN OF CARY  
APPROVED BY: DRC DATE 11-21-05  
PLANNING: AL DATE 1-30-06  
ENGINEERING: TS DATE 1-31-06

5. RHYTHM OVERLAY  
SCALE: 1" = 30'

3



© 2005 J. DAVIS ARCHITECTS EXPRESSLY RESERVES ITS COMMON LAW COPYRIGHT AND OTHER PROPERTY RIGHTS IN THESE PLANS. THESE PLANS ARE NOT TO BE REPRODUCED, CHANGED OR COPIED IN ANY FORM OR MANNER WHATSOEVER, NOR ARE THEY TO BE ASSIGNED TO ANY THIRD PARTY WITHOUT FIRST OBTAINING THE EXPRESSED WRITTEN PERMISSION AND CONSENT OF J. DAVIS ARCHITECTS, PLLC.

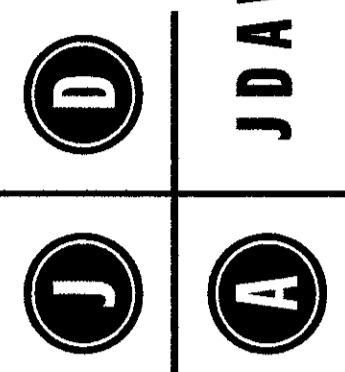

J DAVIS ARCHITECTS  
510 Glenwood Ave. Suite 201 | Raleigh, NC 27603 | Tel 919.835.1600 | Fax 919.835.1610

Cary Village Square  
Facade Renovations  
Cary, NC



PROJECT:	05083	DATE	10-15-2005
REVISIONS:	SITE PLAN RESPONSE		10-28-2005
	FINAL STAFF COMM.		12-06-2005

DRAWN BY: EAH  
CHECKED BY:  
CONTENT:

A4-F0