





HOSPICE
of Wake County
CARY, NC
project name
Hospice Additions
project address
200 Hospice Circle
Raleigh, NC 27607
NCDHHS project number
TBD
SCO project number
16-12194-01A
A/E project number
14042.01

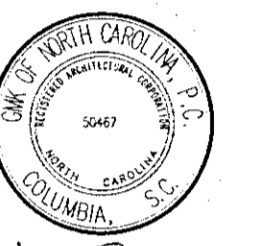

issued for
CONSTRUCTION DOCUMENTS
(ISSUED FOR PERMITS)
date
AUGUST 21, 2015

number	item	date
▲	Agency Review	01/08/2016
▲	Agency Resubmittal	04/29/2016
▲	Town of Cary Resubmittal	06/20/2016

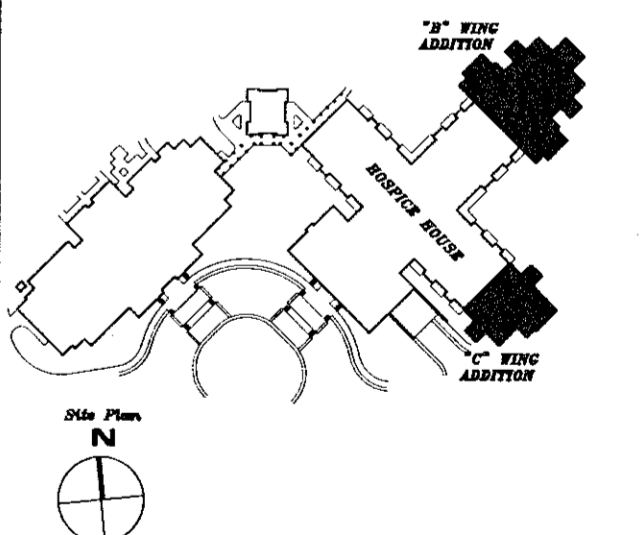


16-SP-014
HTE#: 16-1062
Approved by the Town of Cary
Development Review Committee


Planner: DRL Date: 9/19/18

sheet title
EXTERIOR ELEVATIONS


A3.0

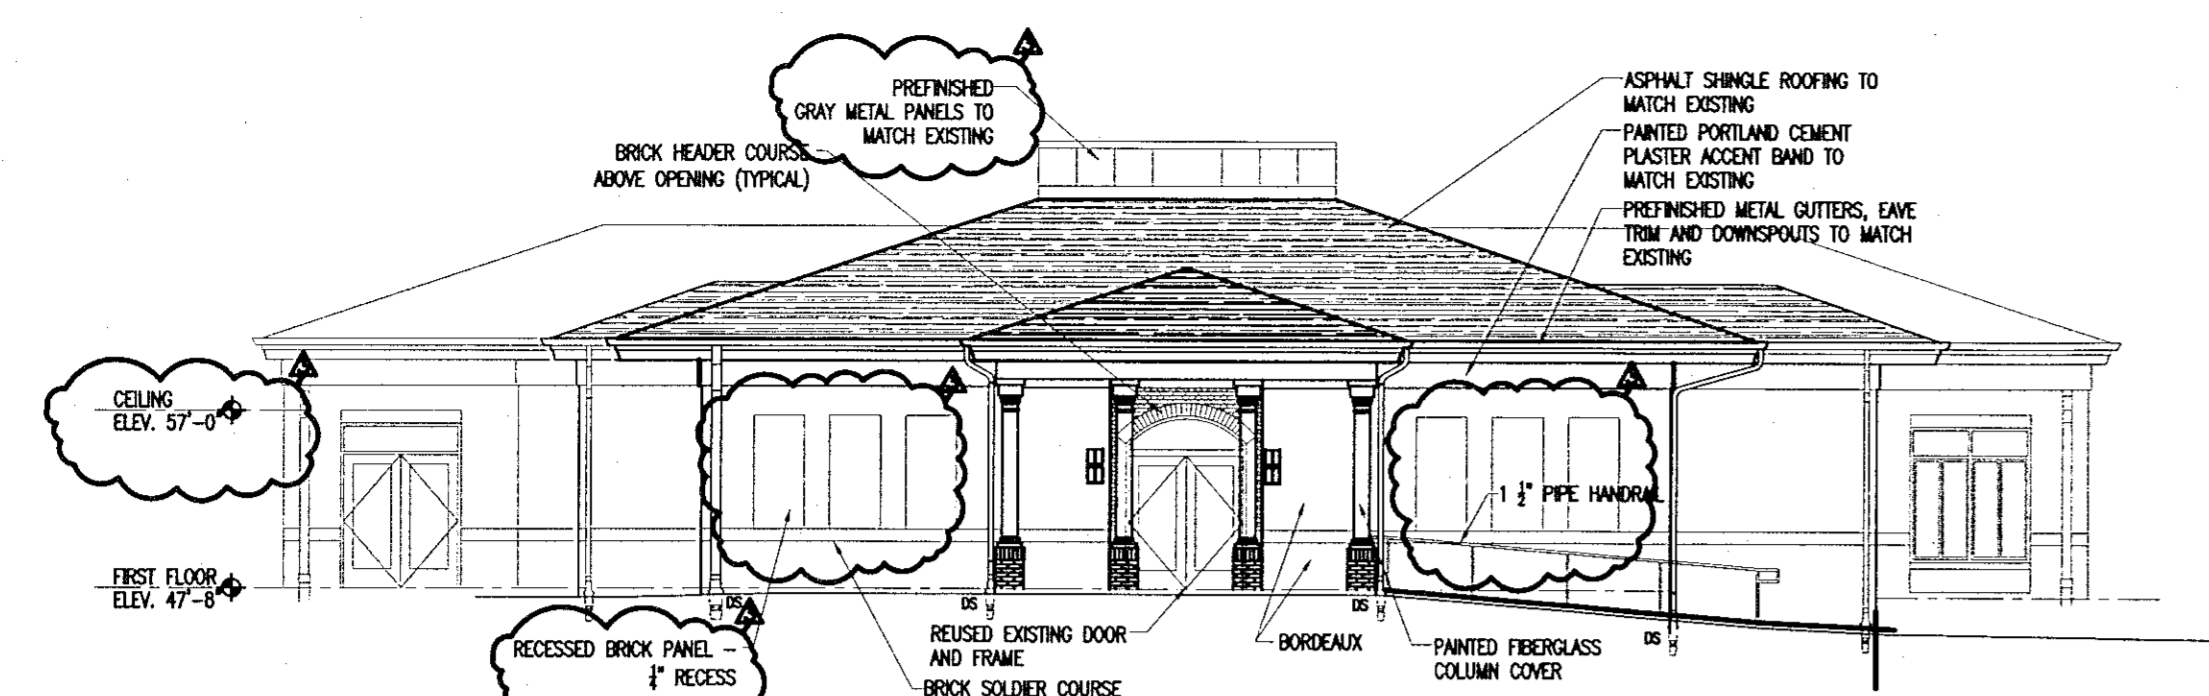

① EAST ELEVATION "B" WING
1/8"=1'-0"

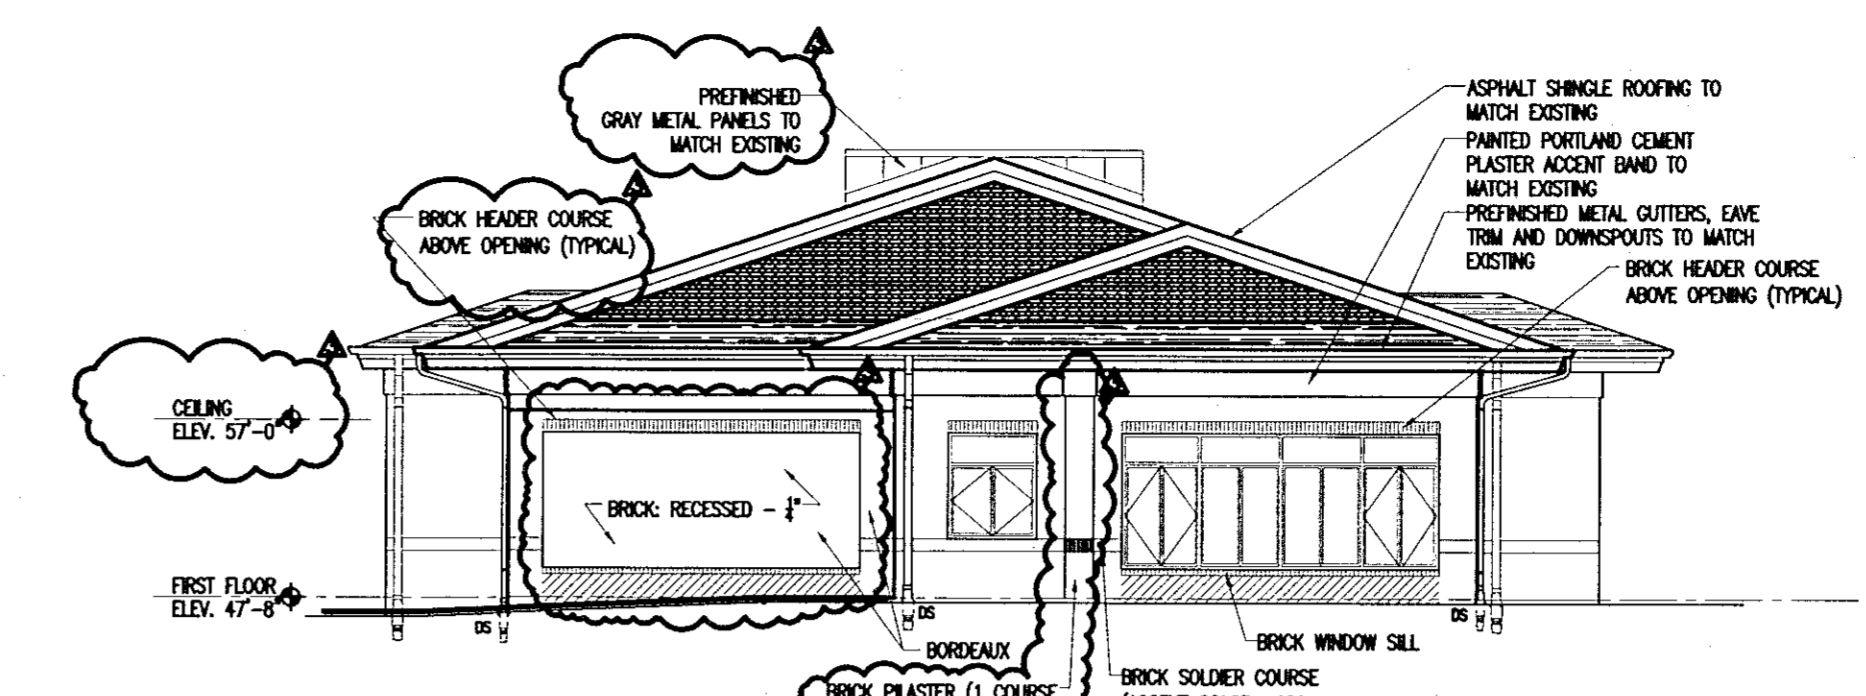


① SOUTH ELEVATION "C" WING
1/8"=1'-0"

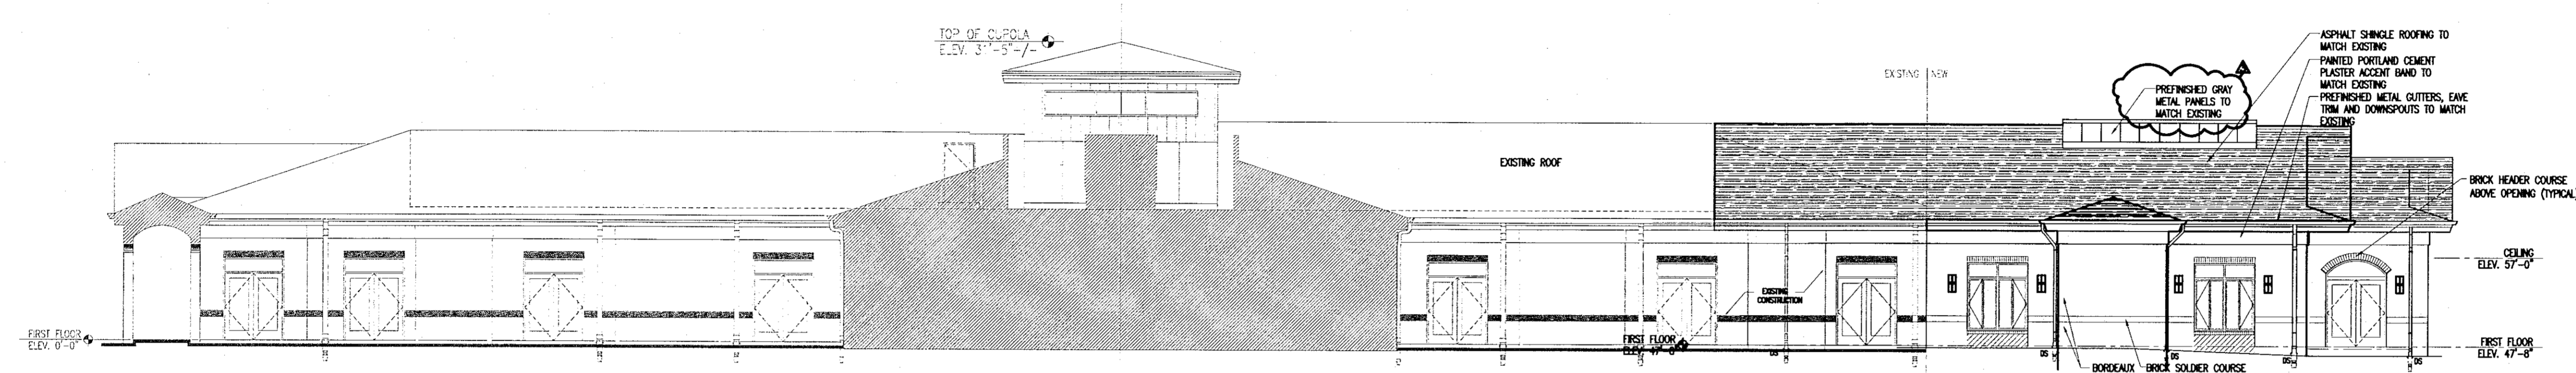

① SOUTH ELEVATION "B" WING
1/8"=1'-0"

① WEST ELEVATION "C" WING
1/8"=1'-0"

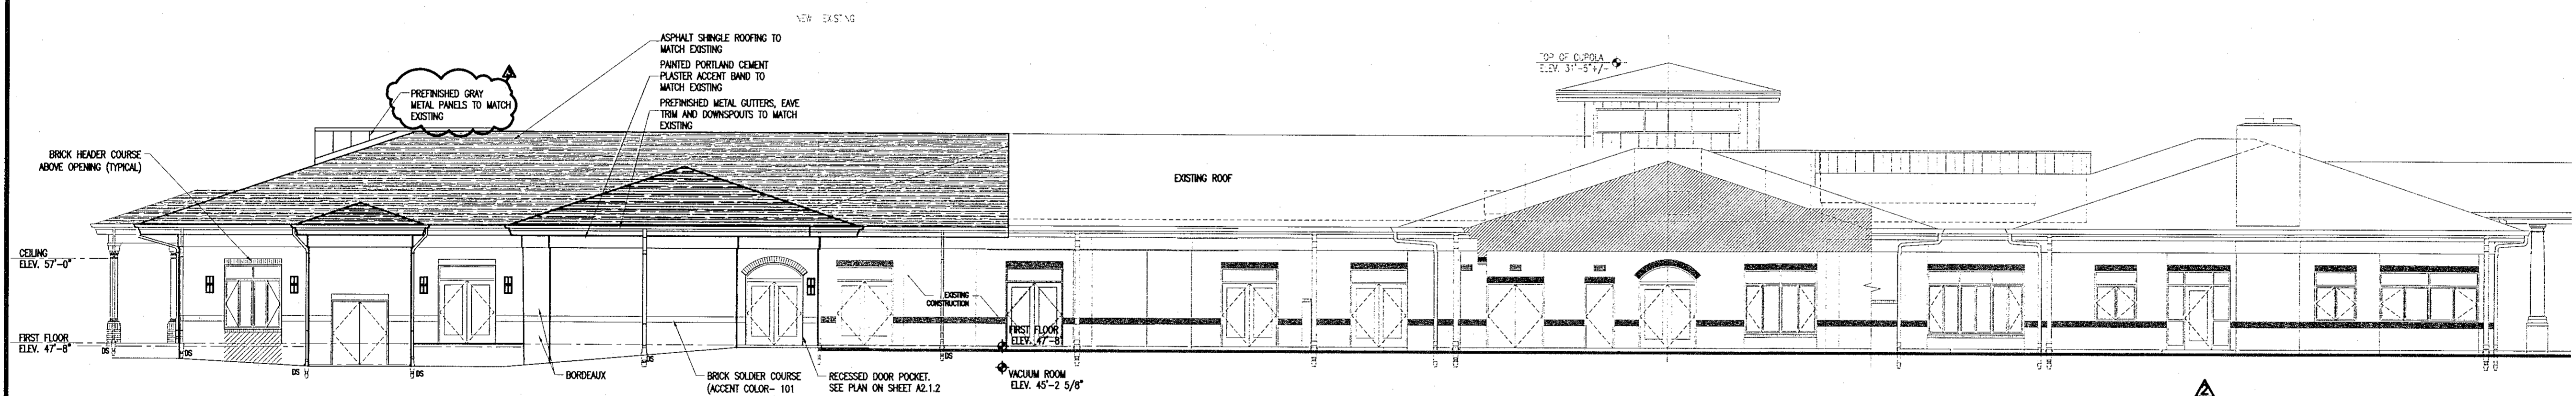

① NORTH ELEVATION "B" WING
1/8"=1'-0"

① EAST ELEVATION "C" WING
1/8"=1'-0"

LEGEND:	BRICK LEGEND:
CJ = CONTROL JOINT	CHESTNUT BROWN BY CUSTOM BRICK COMPANY
DS = DOWNSPOUT	BRICK HEADER TO MATCH EXISTING
	FIELD BRICK IS BORDEAUX BY CUSTOM BRICK COMPANY