

ALL RIGHTS RESERVED. THIS DRAWING AND THE DESIGN SHOWN THEREON ARE COPYRIGHTED AS PROVIDED BY THE LAWS OF THE UNITED STATES AND ARE THE PROPERTY OF GMK ASSOCIATES ARCHITECTURAL DIVISION. ANYONE REPRODUCING, REPRODUCING OR CAUSING TO BE REPRODUCED THE WHOLE OR PART OF THESE DRAWINGS OR THE DESIGN THEREON WITHOUT PERMISSION OF THE ARCHITECT WILL BE SUBJECT TO LEGAL ACTION.

consultants

owner

**HOSPICE**  
of Wake County

CARY, NC

project name

Hospice Additions

project address

200 Hospice Circle  
Raleigh, NC 27607

NCDHHS project number

TBD


SCD project number

16-12194-01A

A/E project number

14042.01

scale/signature

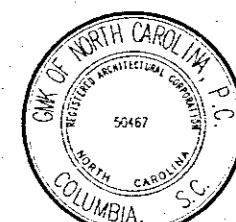

*J. E. [Signature]*




Issued for  
CONSTRUCTION DOCUMENTS  
(ISSUED FOR PERMITS)

date  
AUGUST 21, 2015

number	item	date
Δ	Agency Review	01/05/2016
Δ	Agency Resubmitted	04/29/2016
Δ	Town of Cary Resubmitted	06/30/2016

key plan

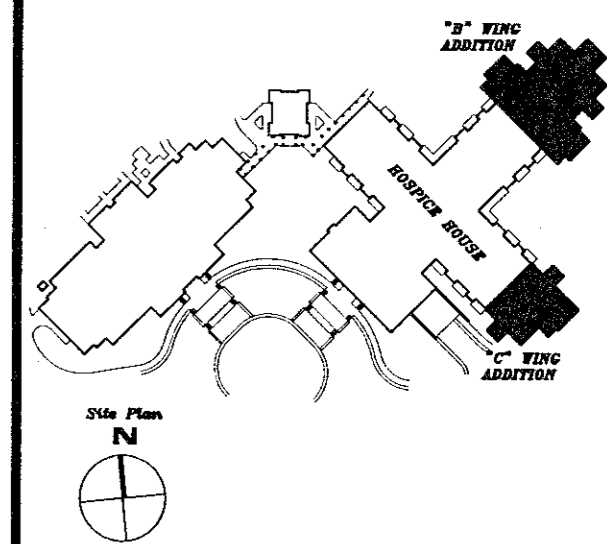

town of cary approval

16-SP-014

HTE#: 16-1062

Approved by the Town of Cary  
Development Review Committee

Planner: *D.R.*

Date: *9/19/16*

sheet title

OVERLAY 3

sheet number


**A11.3**

drawn by


SPN

checked by


JER

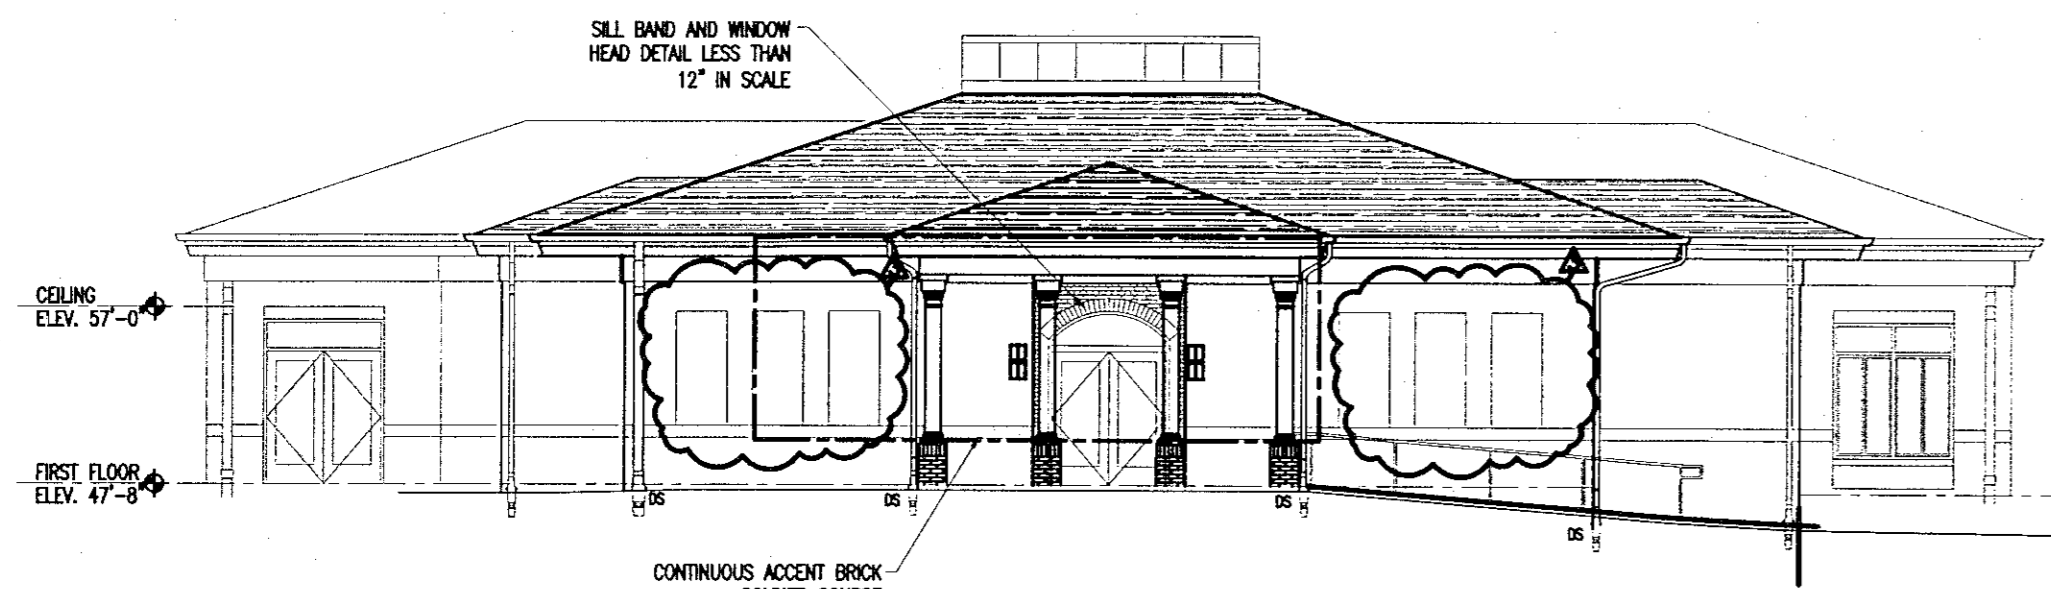


① EAST ELEVATION "B" WING  
1/8"=1'-0"

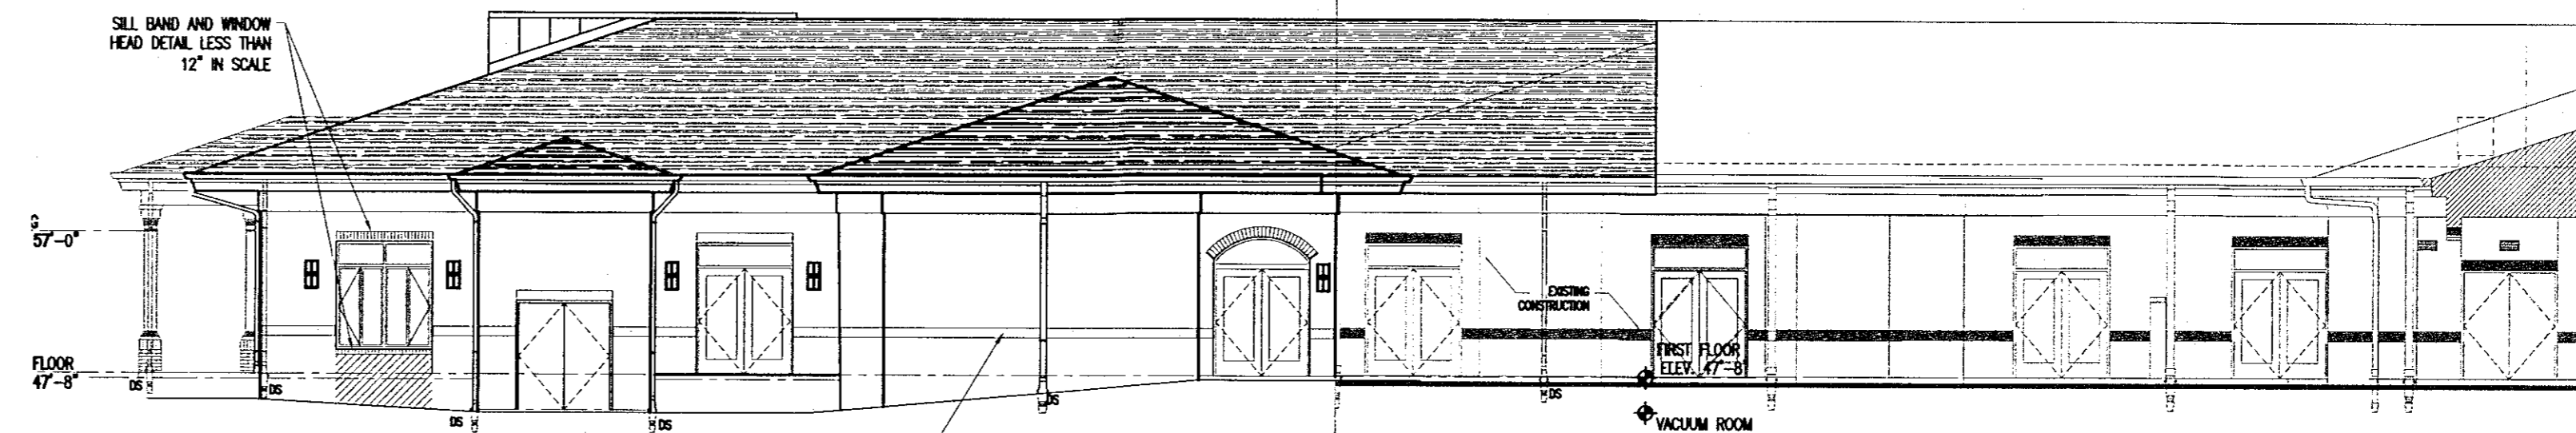

② NORTH ELEVATION "B" WING  
1/8"=1'-0"

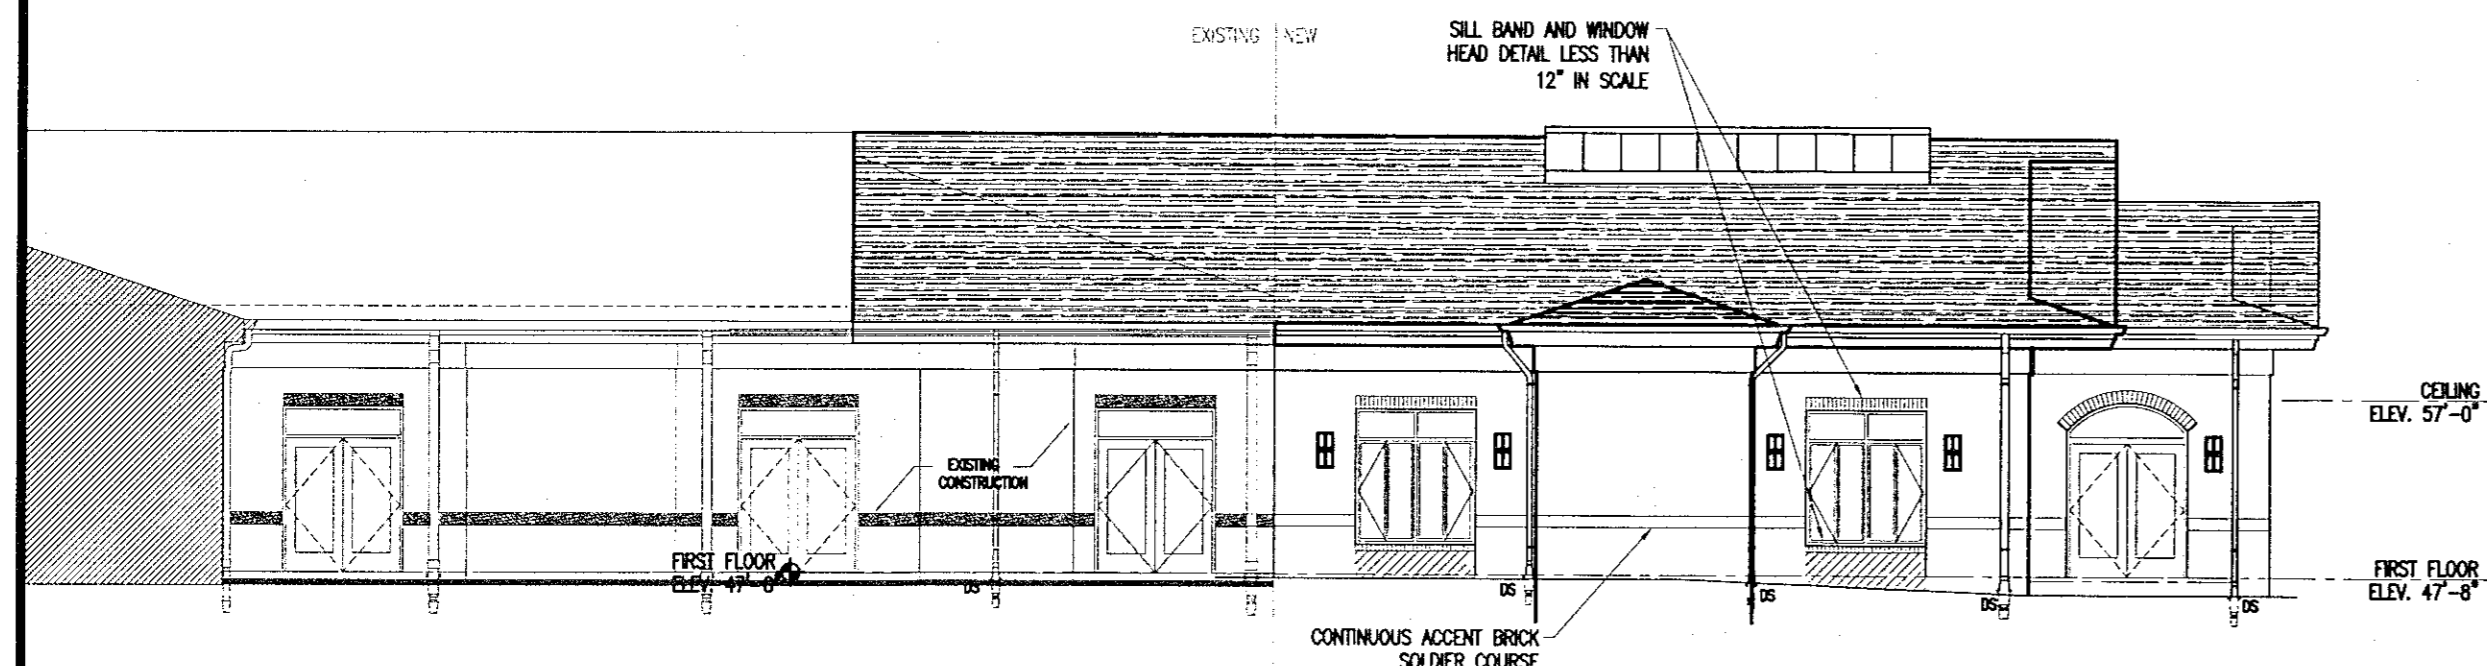


③ WEST ELEVATION "C" WING  
1/8"=1'-0"

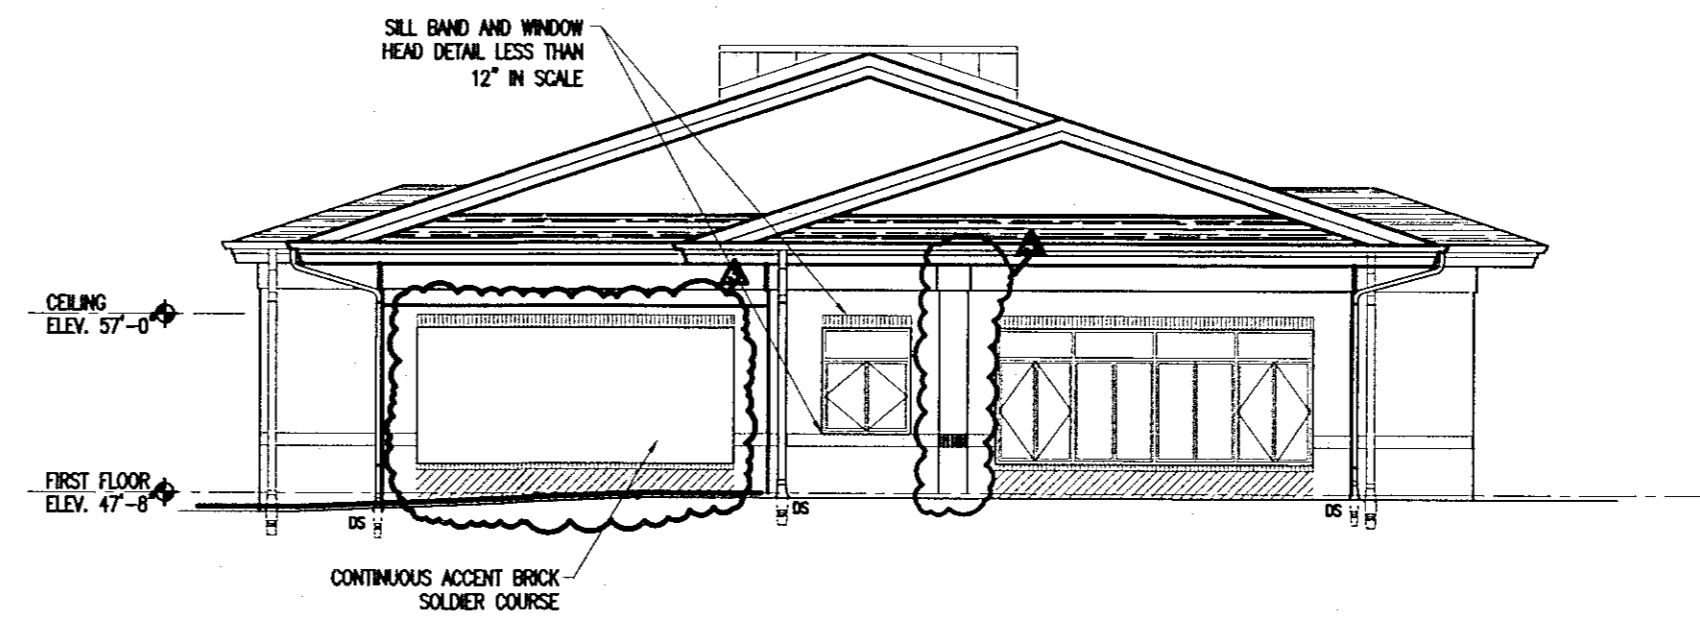

④ SOUTH ELEVATION "C" WING  
1/8"=1'-0"

3: SCALE OVERLAY

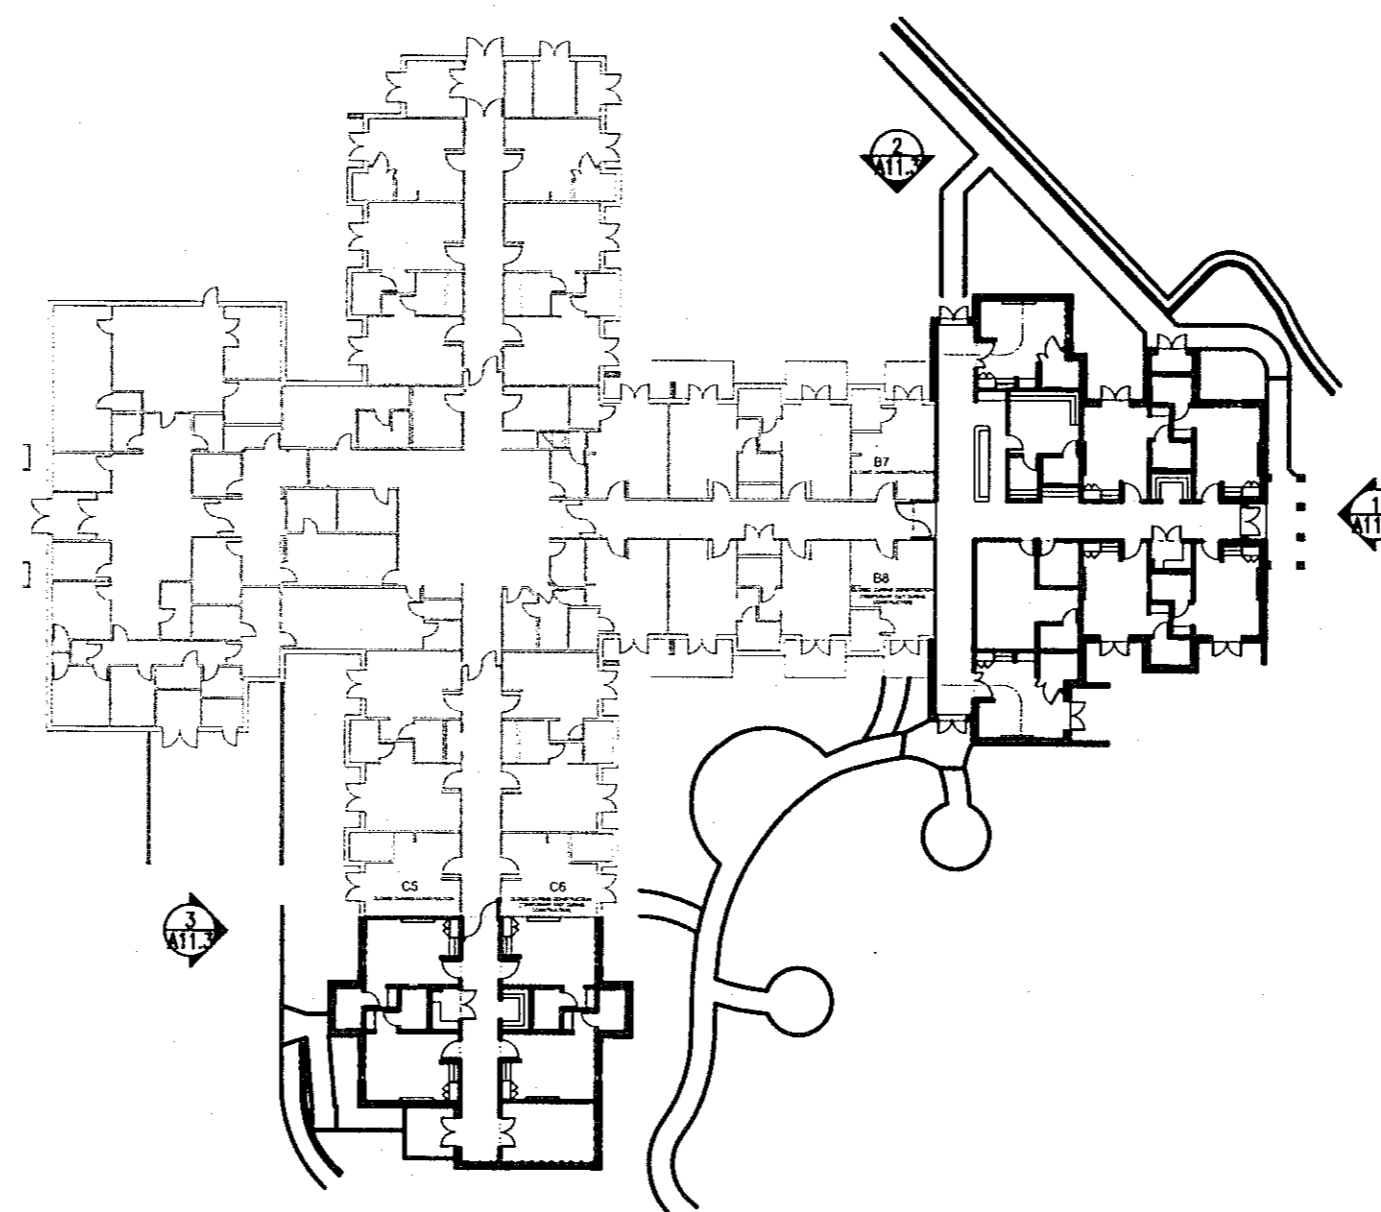

⑤ KEY PLAN  
1/32"=1'-0"