

Architects/Engineers/Planners  
3200 Beechleaf Court, Suite 901  
Raleigh, N.C. 27604  
tel. 919-781-0026  
fax 803-881-0999

ALL RIGHTS RESERVED. THIS DRAWING AND THE DESIGN SHOWN THEREON ARE COPYRIGHTED AS PROVIDED BY THE LAWS OF THE UNITED STATES AND ARE THE PROPERTY OF GMK ASSOCIATES ARCHITECTURAL. NO PART OF THIS DRAWING, REPRODUCING OR CAUSING TO BE REPRODUCED THE WHOLE OR PART OF THESE DRAWINGS OR THE DESIGN THEREON WITHOUT PERMISSION OF THE ARCHITECT WILL BE SUBJECT TO LEGAL ACTION.

consultants

owner



CARY, NC  
project name  
Hospice Additions  
project address  
200 Hospice Circle  
Raleigh, NC 27607  
NC2015 project number  
TBD  
SCO project number  
16-12194-01A  
A/E project number  
14042.01  
scale/signature





Dale E. Jolley



Issued for  
CONSTRUCTION DOCUMENTS  
(ISSUED FOR PERMITS)  
date  
AUGUST 21, 2015

number	item	date
▲	Agency Review	01/08/2016
▲	Agency Resubmittal	04/29/2016
▲	Town of Cary Resubmittal	08/20/2016

key plan

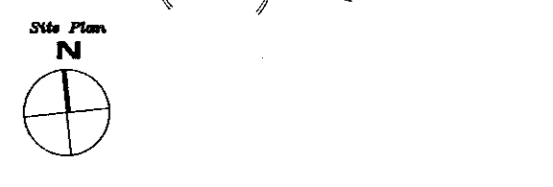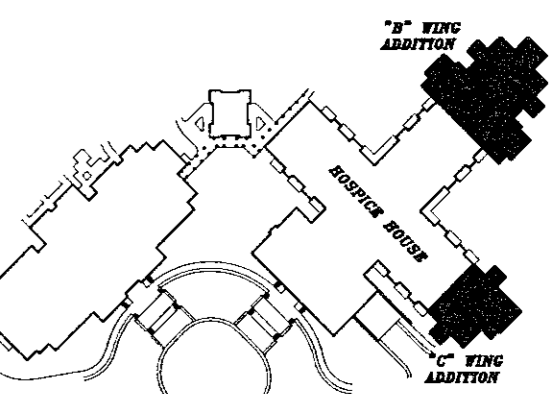

town of cary approval

16-SP-014  
HTE#: 16-1062  
Approved by the Town of Cary  
Development Review Committee


Planner: D.E.L. Date: 9/19/16

sheet title  
**OVERLAY 5**


sheet number

**A11.5**


drawn by: SRH  
checked by: JER

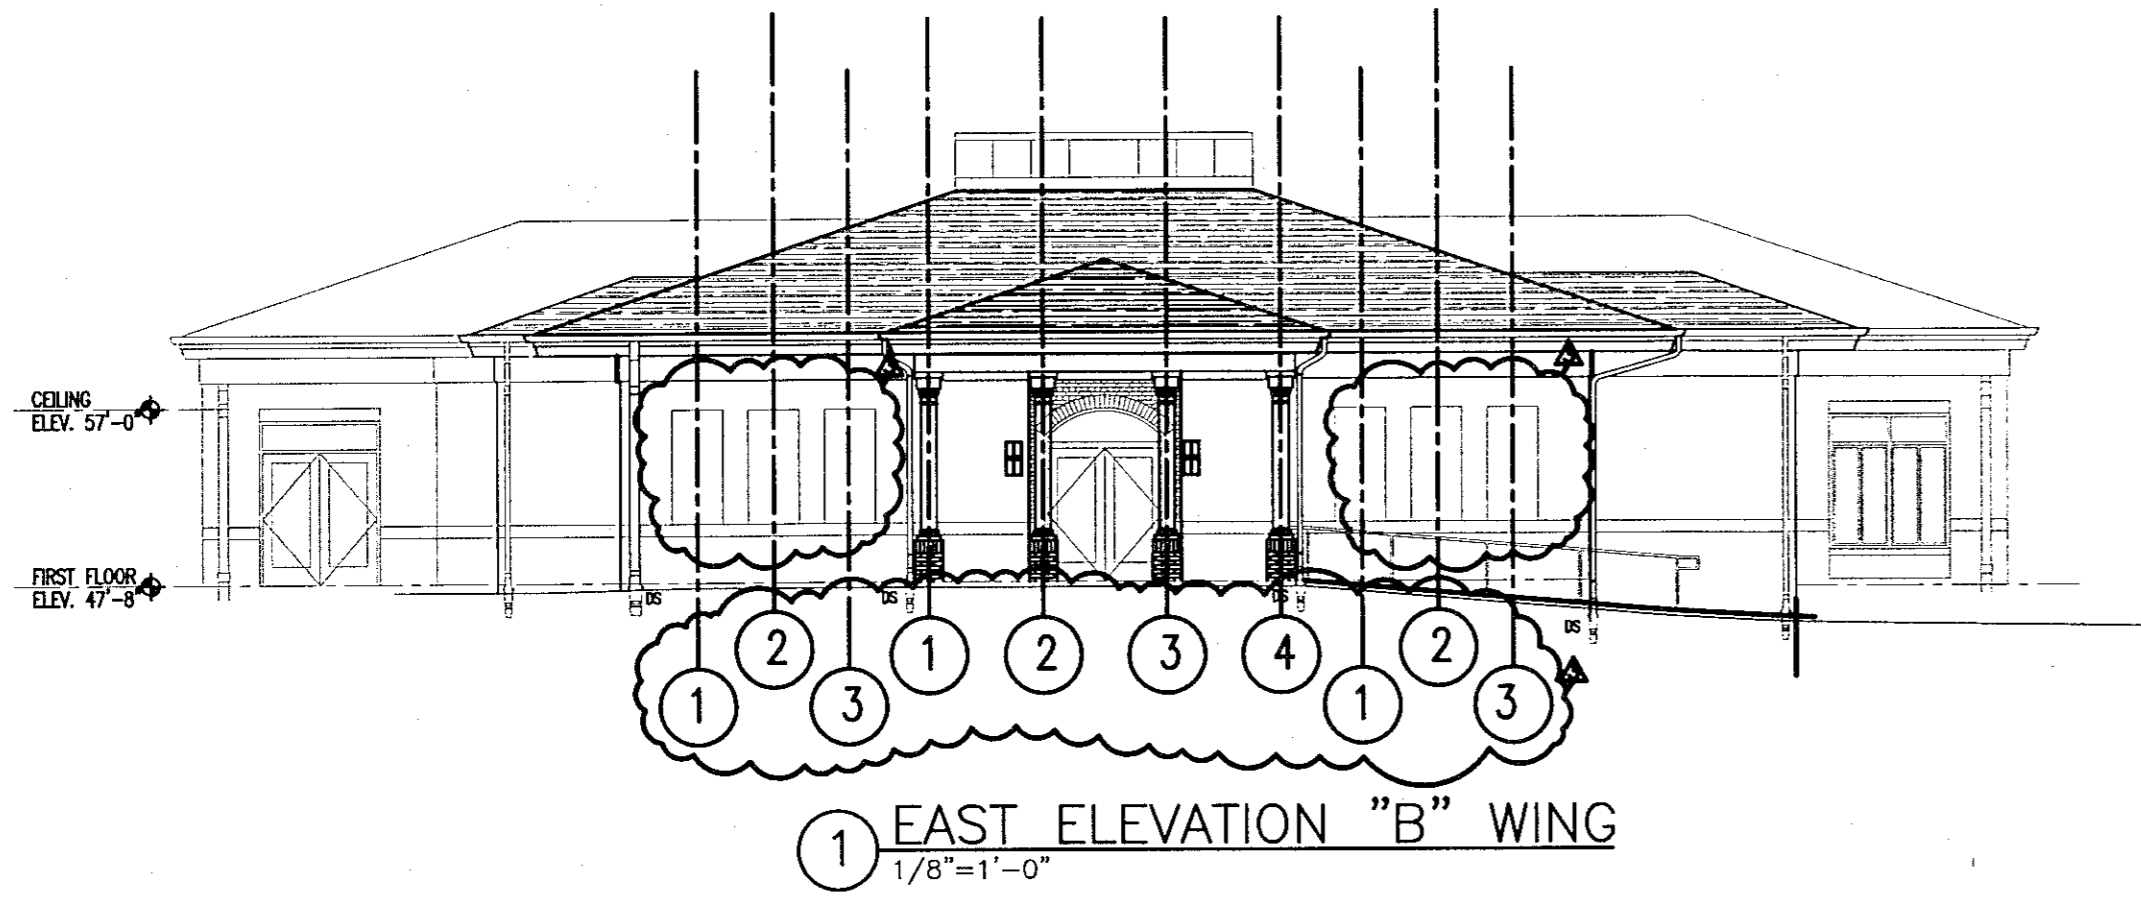


① EAST ELEVATION "B" WING  
1/8"=1'-0"

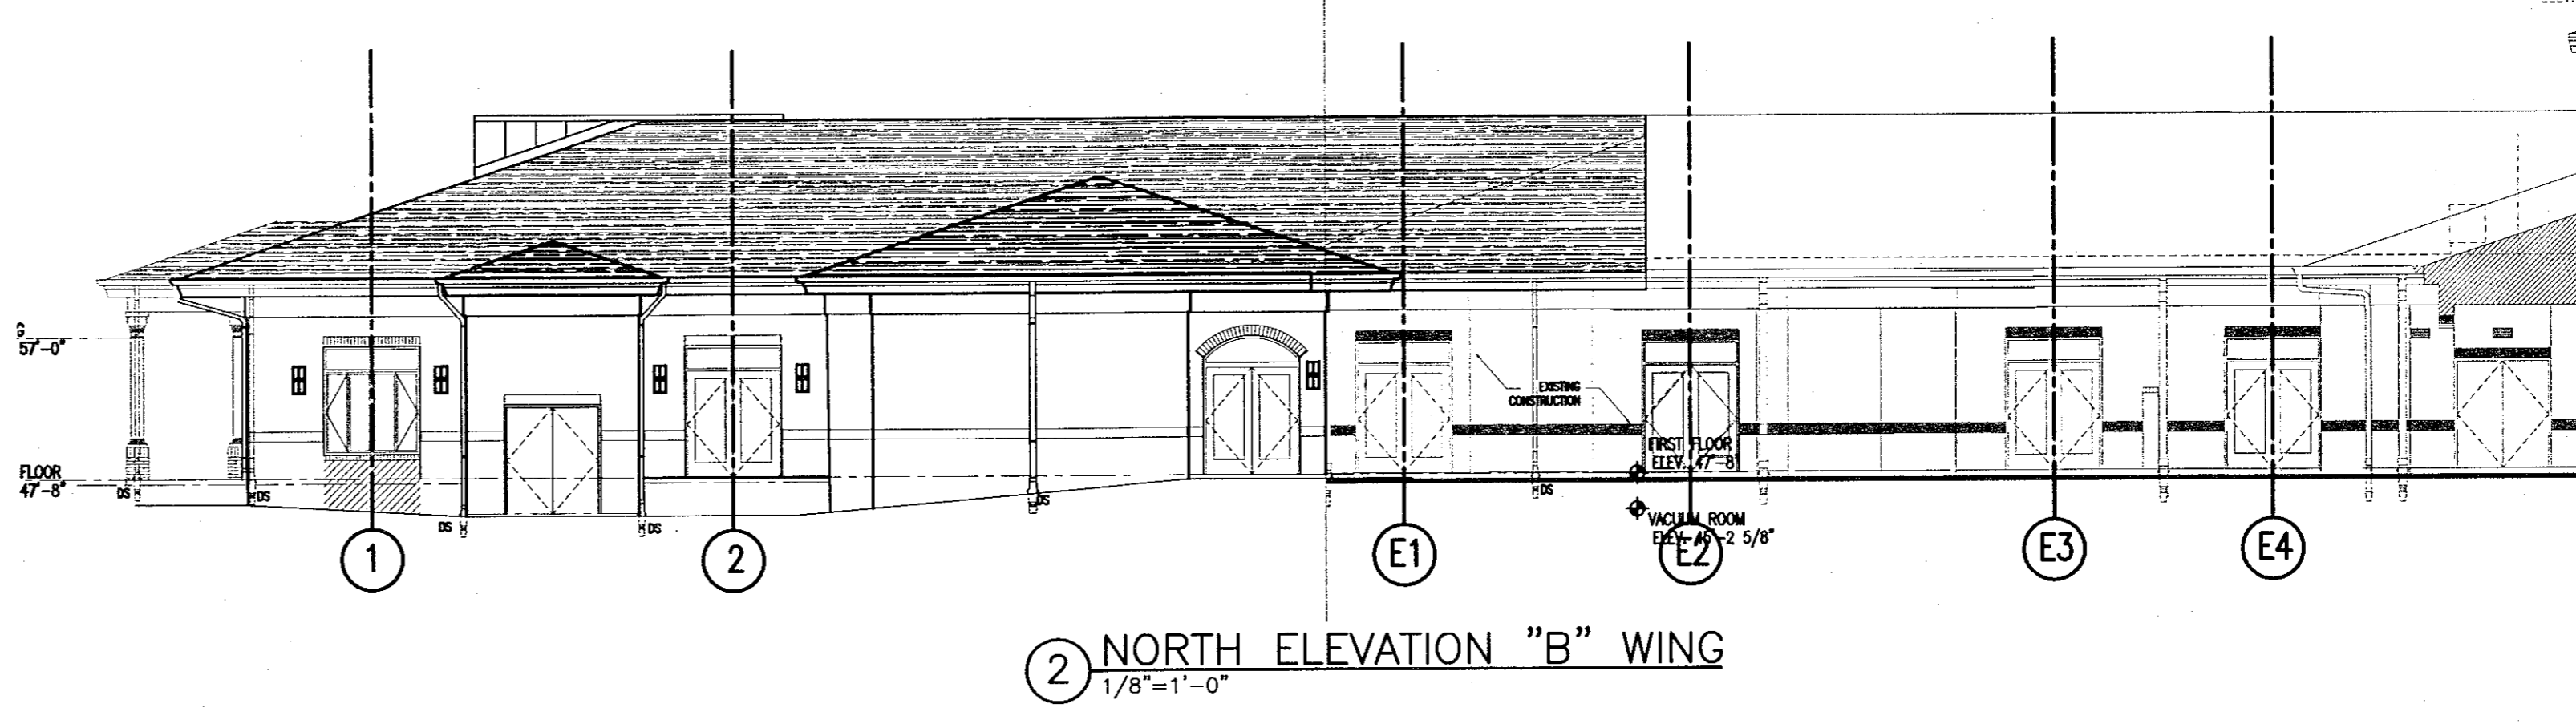

② NORTH ELEVATION "B" WING  
1/8"=1'-0"

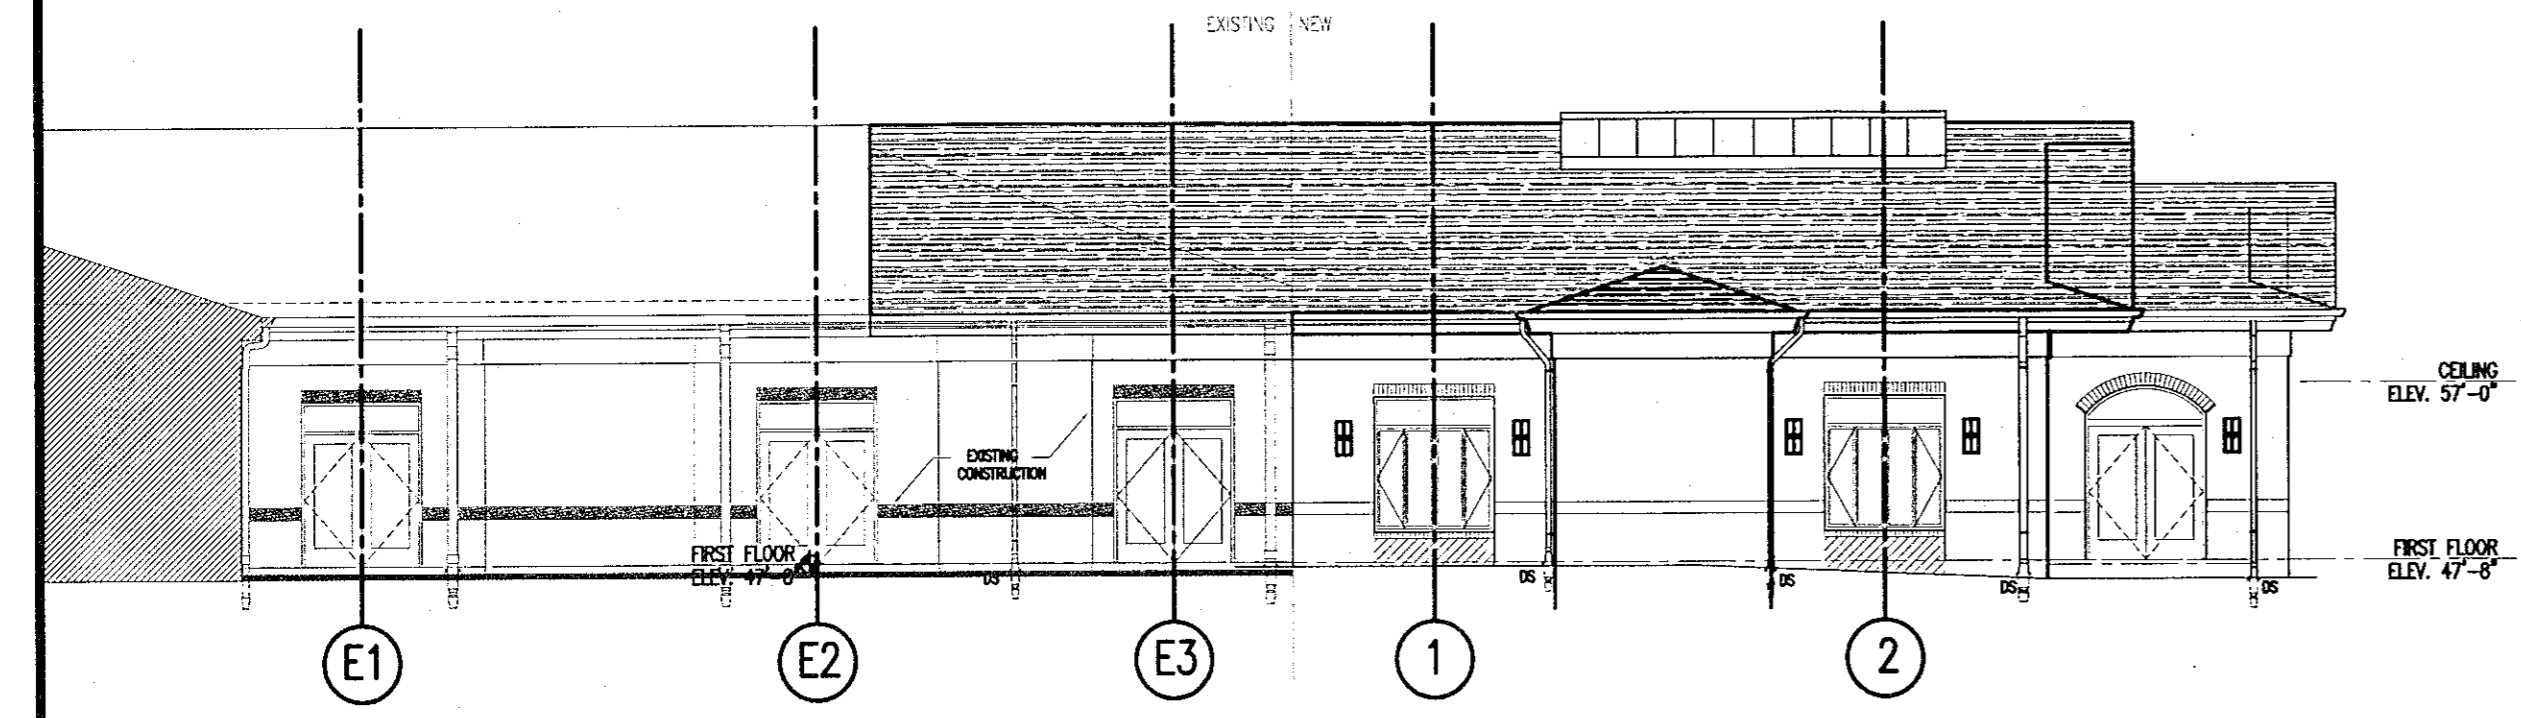


③ WEST ELEVATION "C" WING  
1/8"=1'-0"

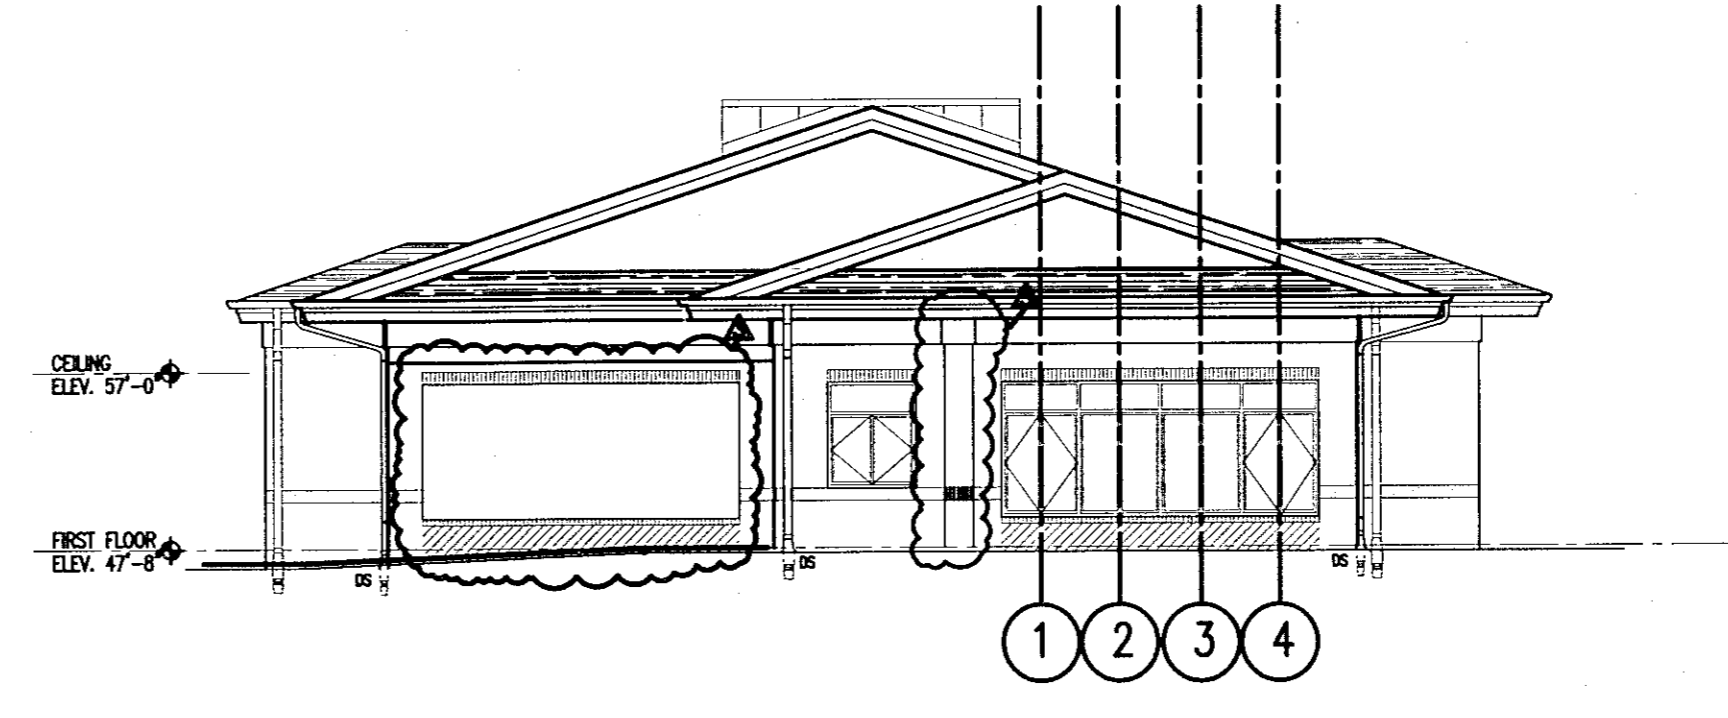

④ SOUTH ELEVATION "C" WING  
1/8"=1'-0"

5: RHYTHM OVERLAY

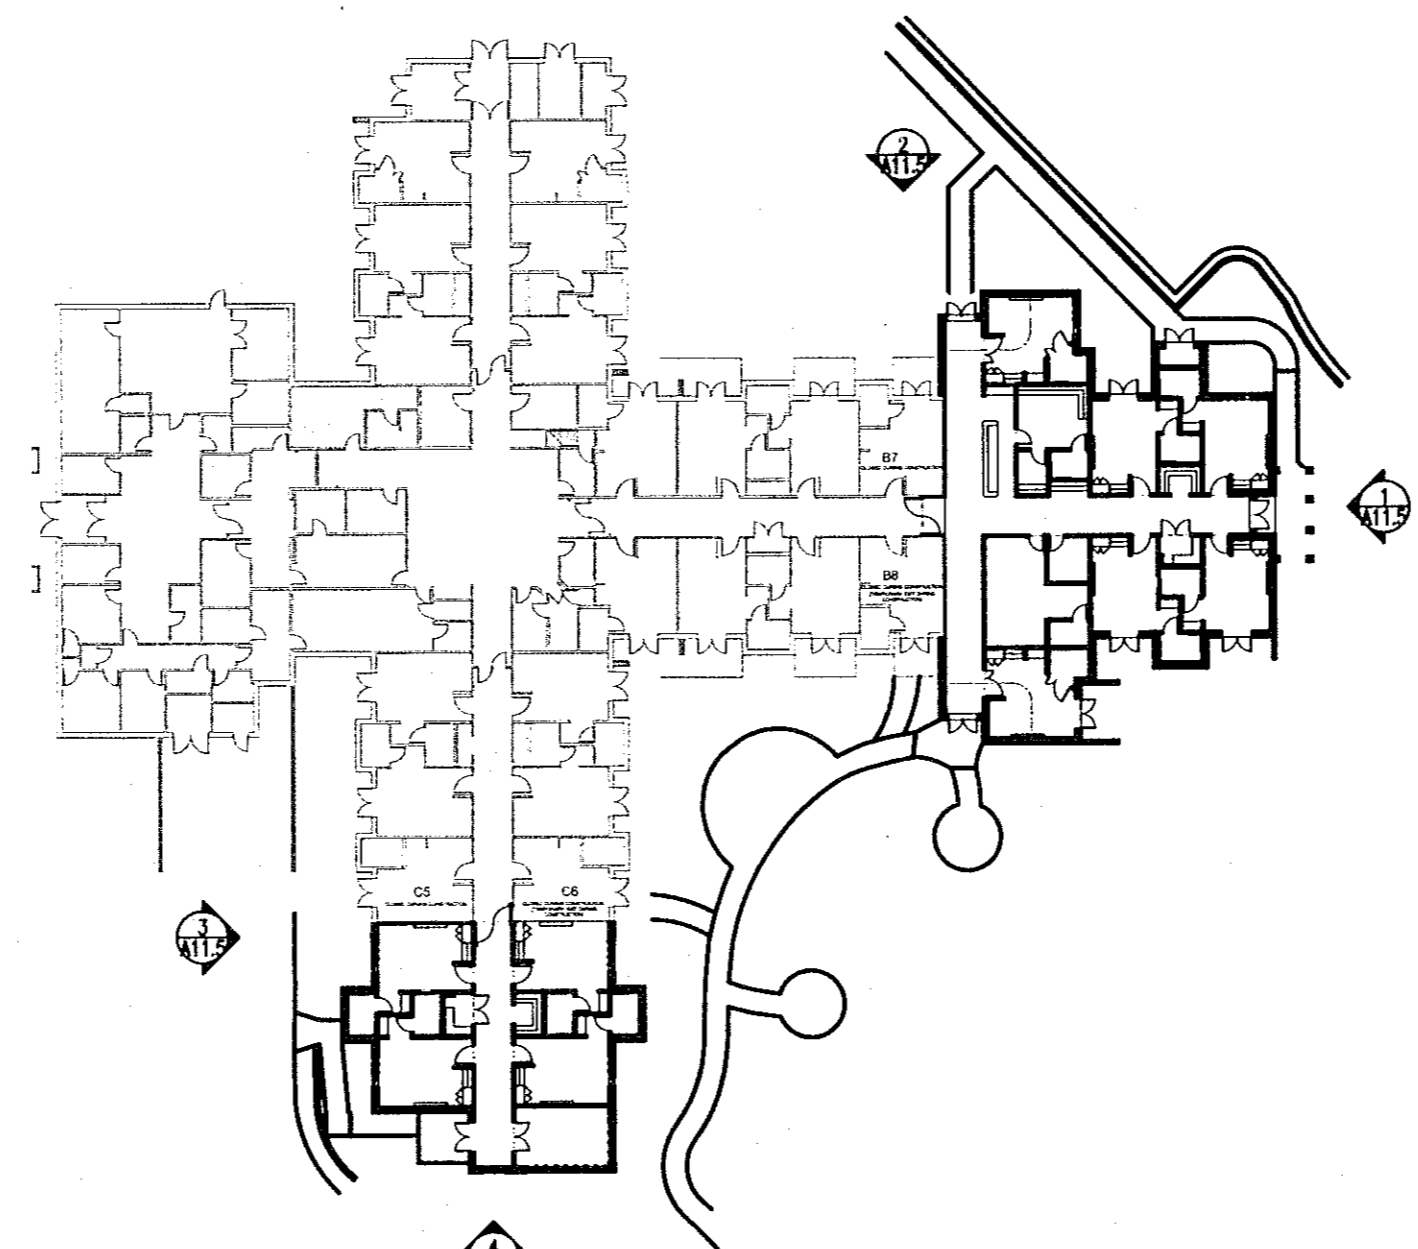

⑤ KEY PLAN  
1/32"=1'-0"