

ALL RIGHTS RESERVED. THIS DRAWING AND THE DESIGN THEREON ARE COPYRIGHTED AS PRESERVED BY THE LAWS OF THE UNITED STATES AND ARE THE PROPERTY OF GMK ASSOCIATES, INC. ANYONE WHO REPRODUCES, REPRODUCES OR CAUSES TO BE REPRODUCED THE WHOLE OR PART OF THESE DRAWINGS OR THE DESIGN THEREON WITHOUT PERMISSION OF THE ARCHITECT WILL BE SUBJECT TO LEGAL ACTION.

consultants

owner



CARY, NC  
project name  
Hospice Additions  
project address  
200 Hospice Circle  
Raleigh, NC 27607  
NCBBPS project number  
TBD  
SOP project number  
16-12194-01A  
A/E project number  
14042.01

seals/signature



Dr. E. Johnson I




8: EXPRESSION OVERLAY

issued for  
CONSTRUCTION DOCUMENTS  
(ISSUED FOR PERMITS)  
date  
AUGUST 21, 2015

number	item	date
▲	Agency Review	01/08/2016
▲	Agency Resubmittal	04/29/2016
▲	Town of Cary Resubmittal	08/20/2016

key plan

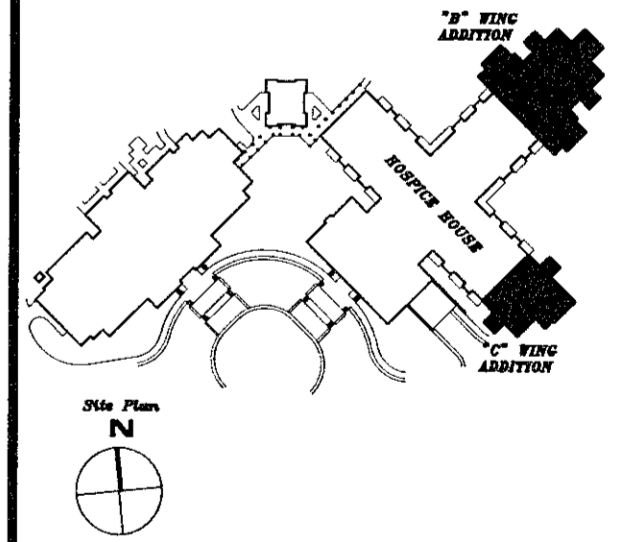

town of cary approval

16-SP-014  
HTE#: 16-1062  
Approved by the Town of Cary  
Development Review Committee


Planner: DPL Date: 9/11/16

sheet title  
OVERLAY 8


sheet number

**A11.8**


drawn by: SRN  
checked by: JER

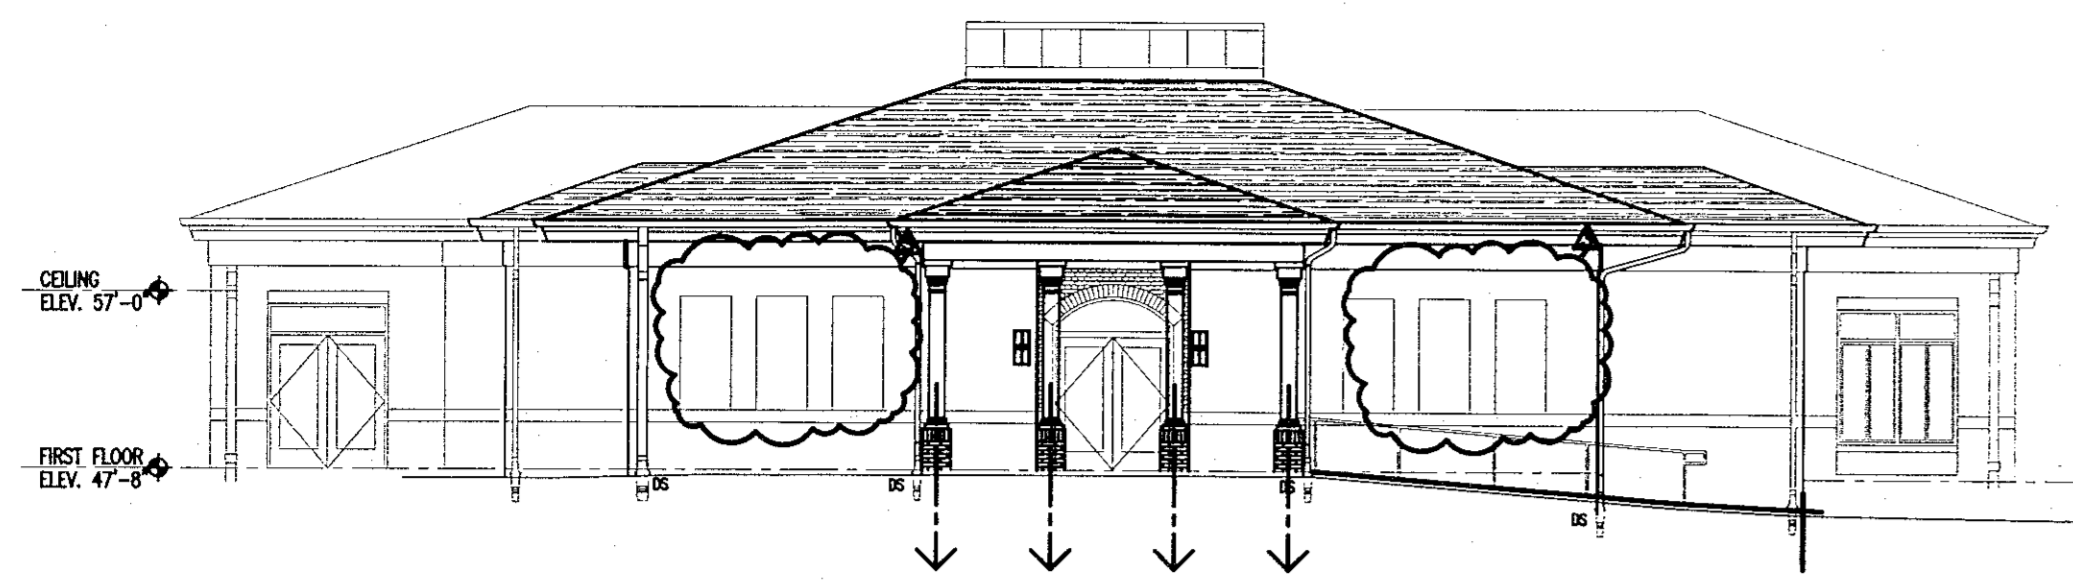


① EAST ELEVATION "B" WING  
1/8"=1'-0"

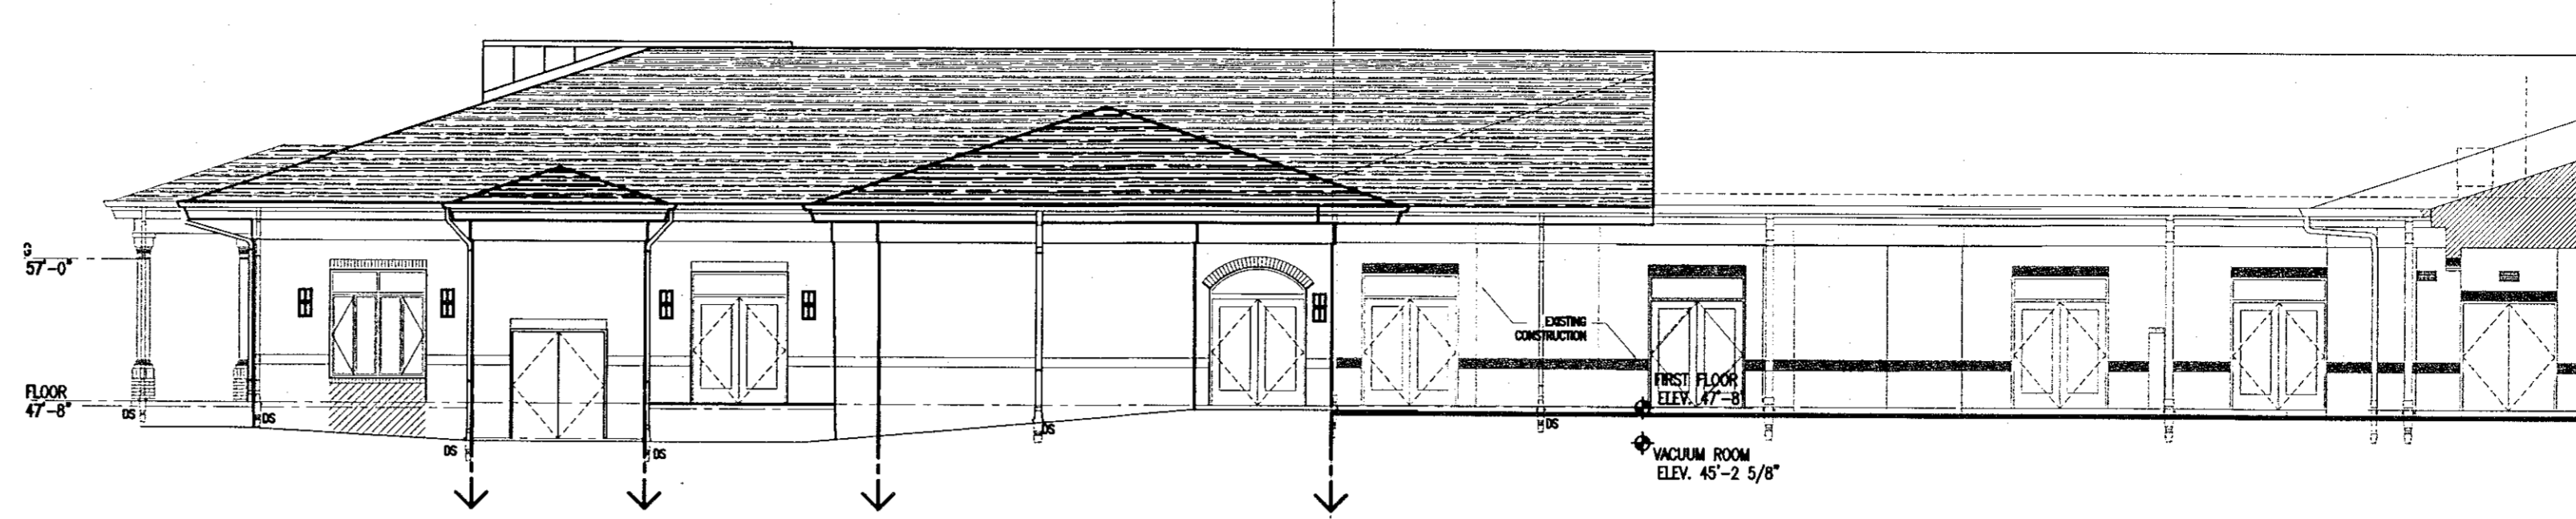


② NORTH ELEVATION "B" WING  
1/8"=1'-0"

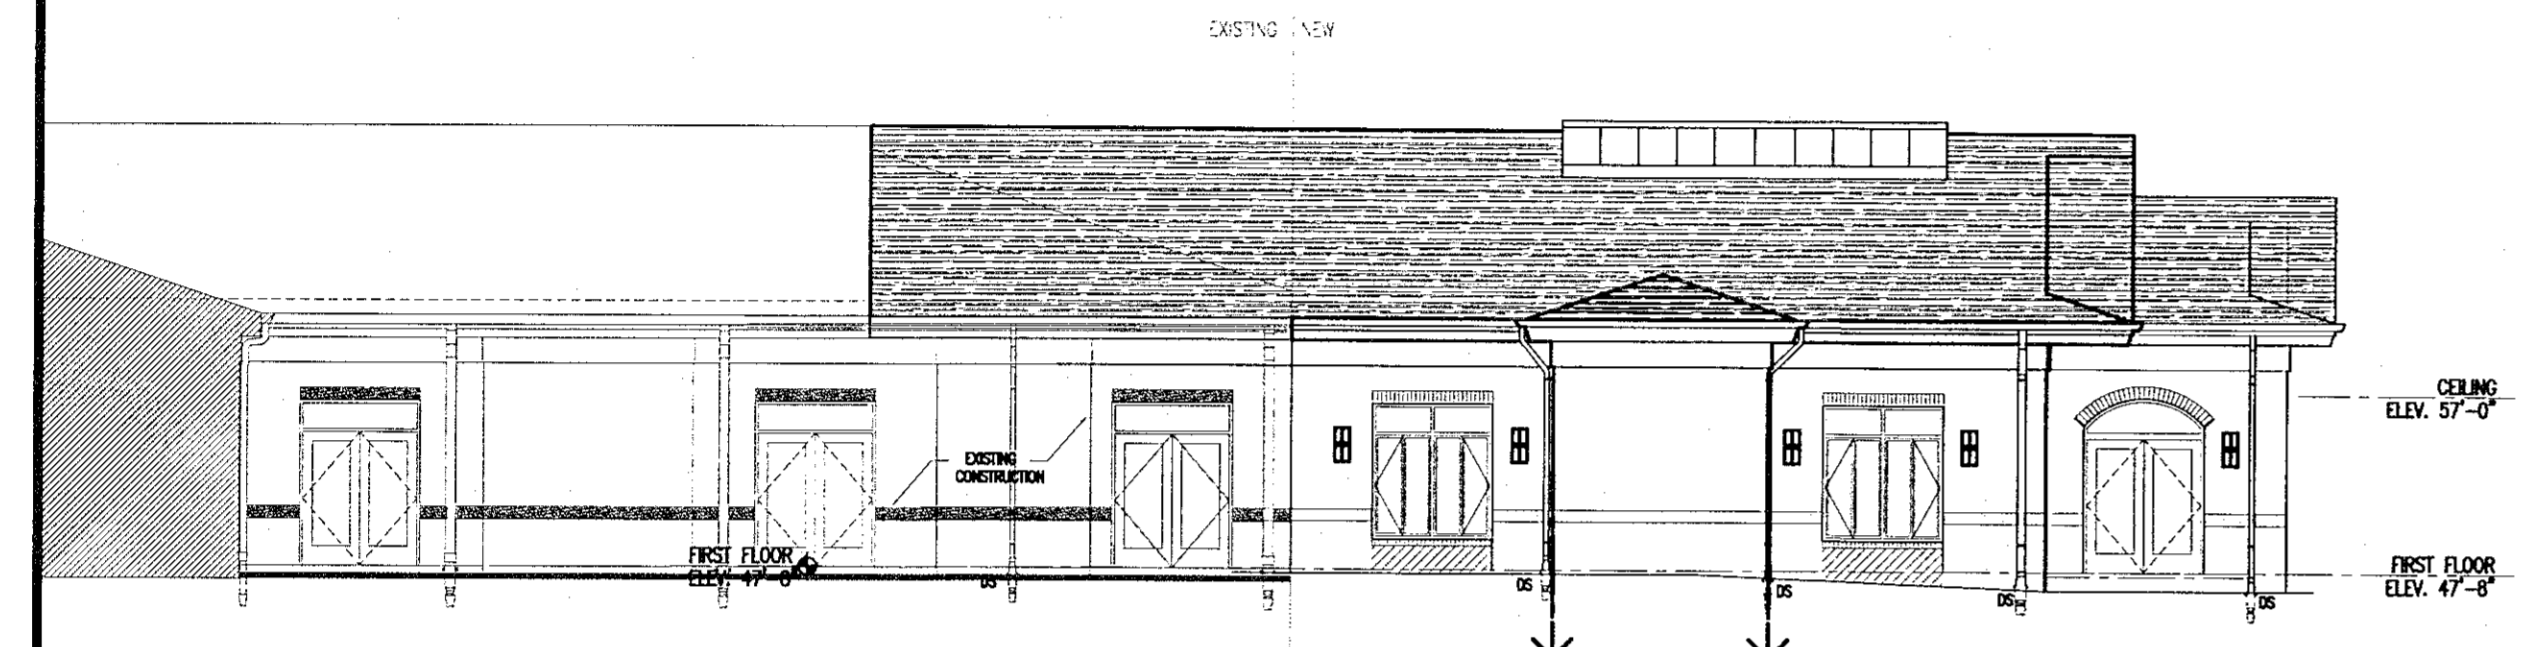

③ WEST ELEVATION "C" WING  
1/8"=1'-0"

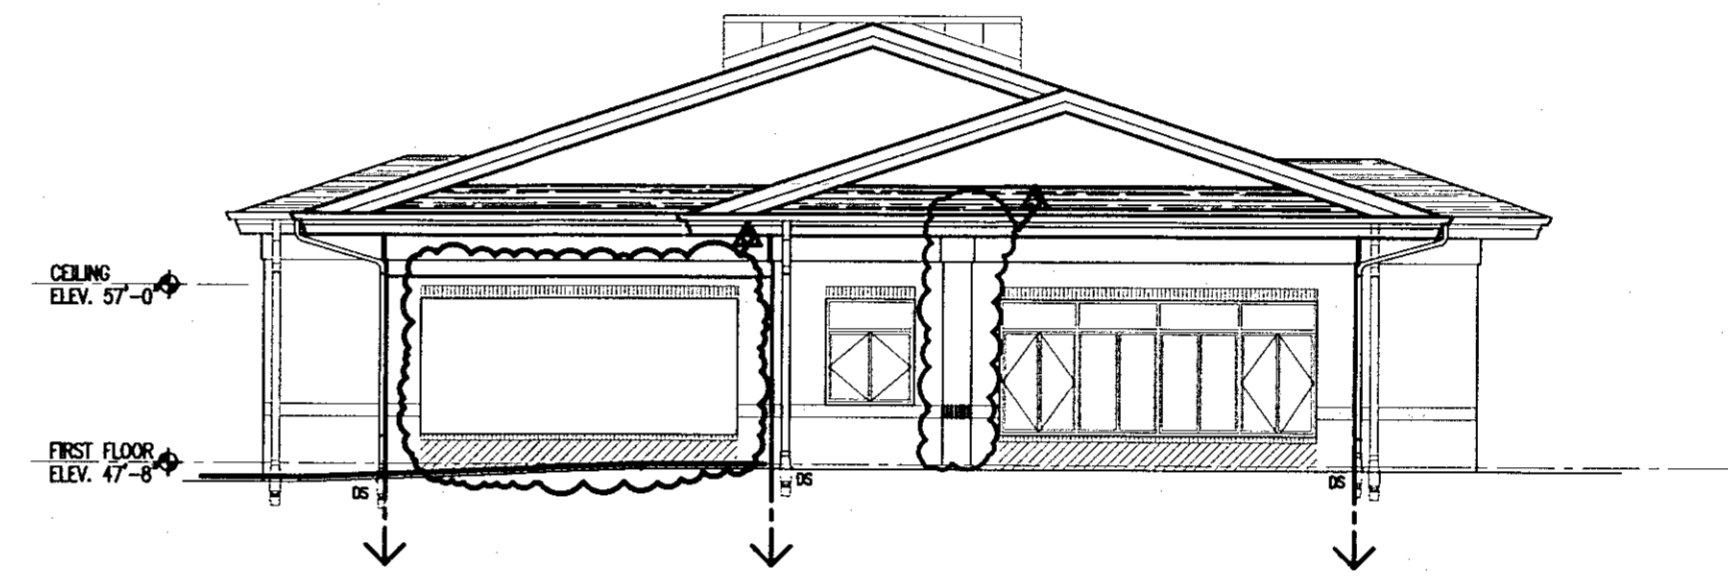

④ SOUTH ELEVATION "C" WING  
1/8"=1'-0"

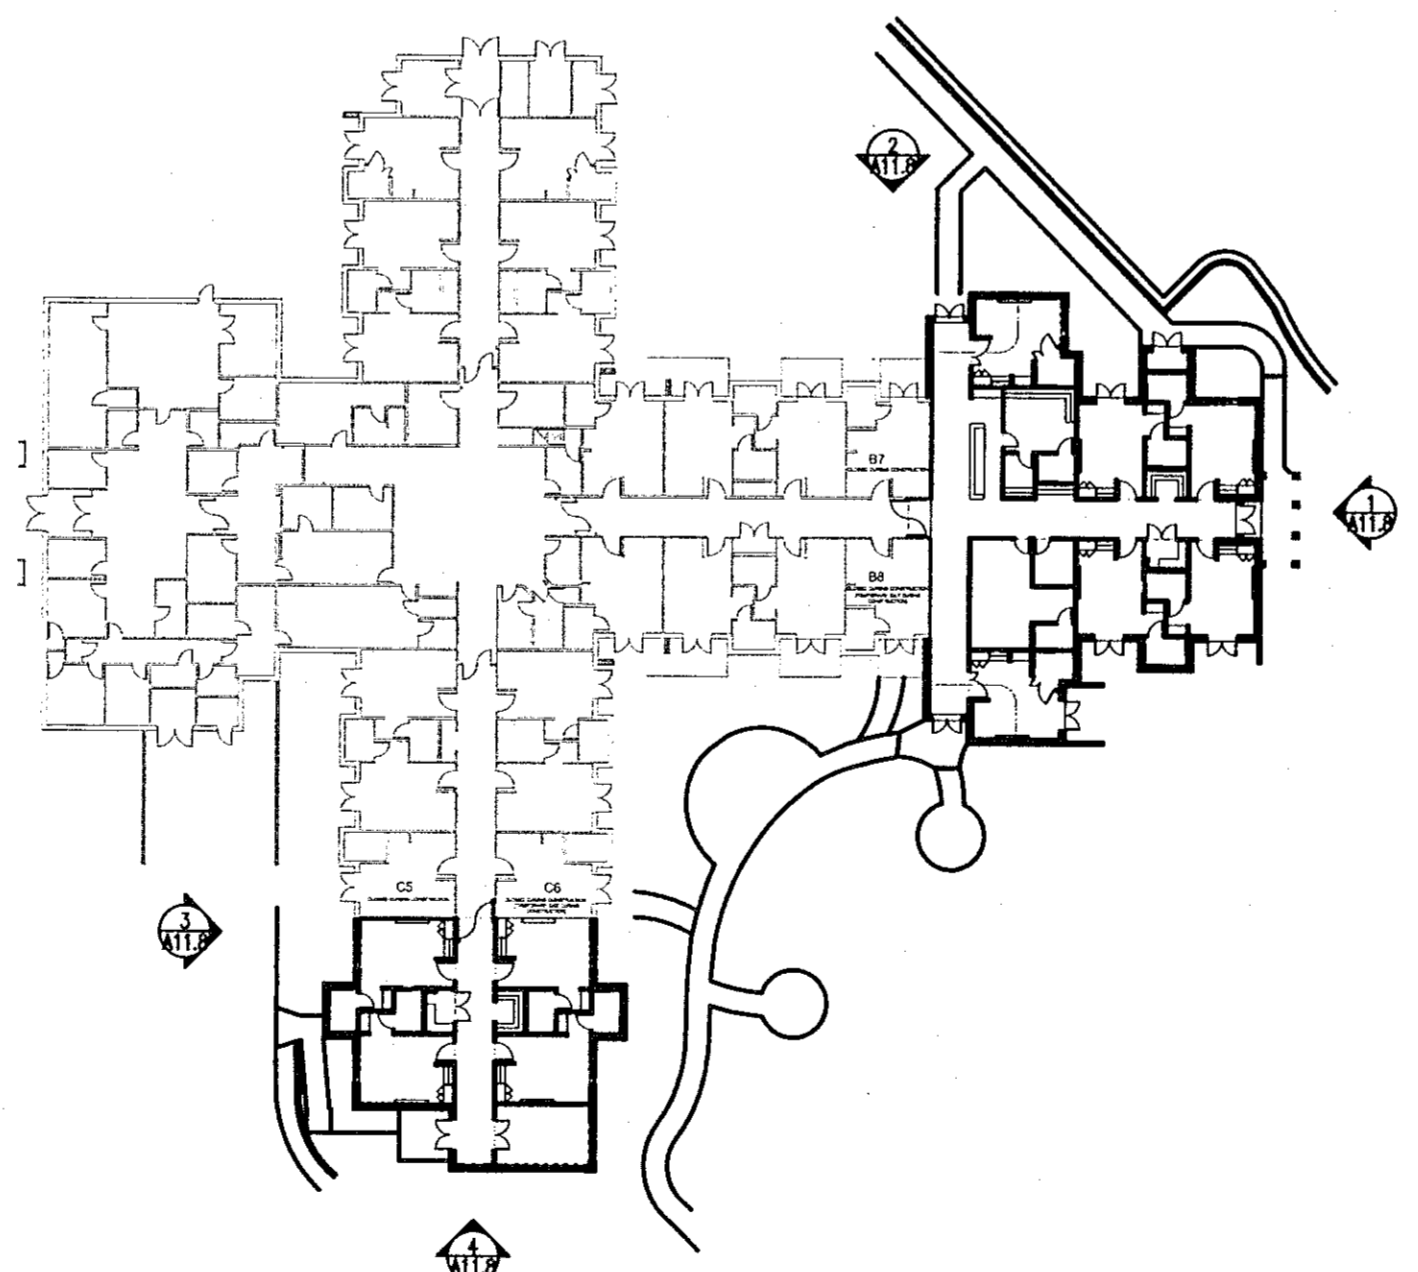

⑤ KEY PLAN  
1/32"=1'-0"