
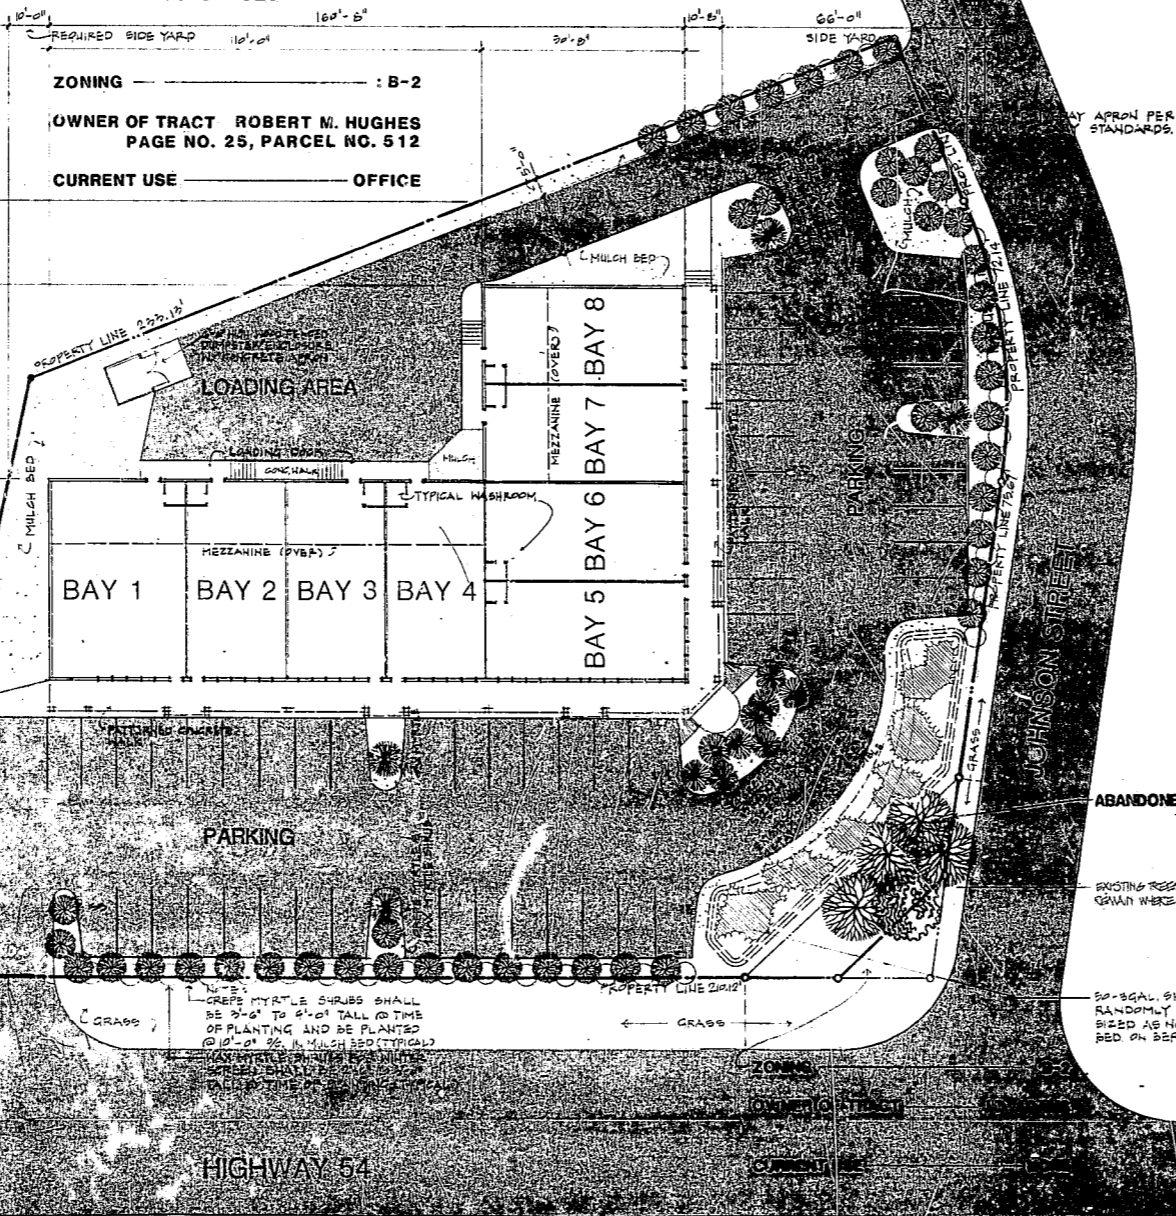



CENTER 54 SUMMARY INFORMATION

AREA OF SITE 1.0876 ACRES
 ZONING B-2
 TOTAL PROPOSED BUILDING FLOOR AREA 10,500 SQ. FT.
 LANDSCAPE AREA REQUIRED 11,471 SQ. FT.
 LANDSCAPED AREA PROVIDED 12,716 SQ. FT.
 PARKING SPACES REQUIRED 53 SPACES
 PARKING SPACES PROVIDED 53 SPACES

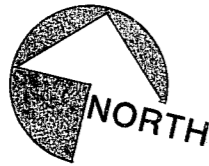


1 SITE PLAN/LANDSCAPE PLAN
 A1 SCALE 1"=20'-0"

VICINITY MAP

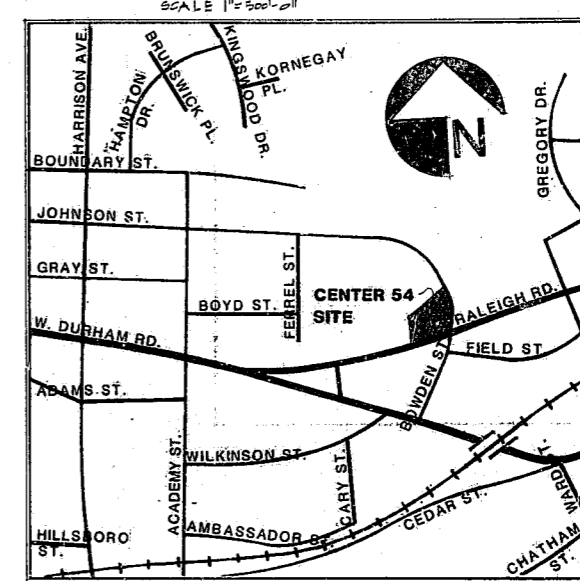

BURLAPPED BALLED SHRUB

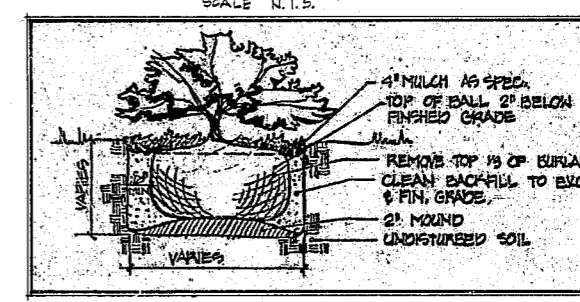

WILLIAM ROBERT WAKEHAM
 ARCHITECT
 5106 BUR OAK CIRCLE
 RALEIGH, NORTH CAROLINA 27612
 TELEPHONE 919 787 3595



DATE	DESCRIPTION	REV.
JUNE 8, 1964	SUBMISSION DATE	
AUG 25, 1964	REVISED	1
SEP 1, 1964	REVISED	2

OWNERS OF TRACT:
 MR. CURTIS WESTBROOK & MR. WILLIAM E. STEVENS
WESTBROOK-STEVENSON
CENTER 54
 CARY, NORTH CAROLINA

DRAWING NUMBER
A1
 JOB NUMBER

NOT RELEASED FOR CONSTRUCTION