


### BACKUP SUPPORT NOTES

- THE FOLLOWING BACK-UP SUPPORTS MUST BE BLOKED BETWEEN STUDS AND FIT FLUSH FACE OF STUDS BY G.C. AS FOLLOWS: (--- = ---)
- 2 x 8 x 4'-0" LONG, G MOUNTED @ 33" A.F.F.
  - 2 x 8 x 2'-8" LONG, SEE TOILET DETS. E & F/A10 FOR TOILET PAPER DISPENSER.
  - 2 x 6 x 2'-10 1/2" LONG, G MOUNTED @ 38" A.F.F. FOR URINAL.
  - OMIT
  - OMIT
  - 2 x 4 x 2'-6" LONG @ 32" A.F.F. TO 1' FOR HAND SIGN.
  - 2 x 8 x 11'-0" LONG, (1) @ 54" A.F.F. TO C, (1) @ 54" A.F.F. TO E, (1) @ 64" A.F.F. TO G, \* FOR 3 COMPARTMENT SINK.
  - 2 x 8 x 5'-0" LONG, (1) @ 54" A.F.F. TO C, (1) @ 68" A.F.F. TO G, \* FOR BEVERAGE SUPPORT SYSTEM.
  - 2 x 6 x 5'-0" LONG @ 44" A.F.F. TO G FOR FOOD PREP TABLE.
  - OMIT
  - OMIT
  - OMIT
  - (3) 2 x 8 x 3'-0" LONG, (1) @ 58" A.F.F. TO C, (1) @ 71" A.F.F. TO E, (1) @ 83" A.F.F. TO G, FOR HEADSET CABINET.
  - (1) 2 x 6 x 2'-0" LONG, @ 84" A.F.F. FOR MOP/BROOM HOLDER, (1) 2 x 6 x 2'-0" LONG @ 3'-2" A.F.F. FOR FAUCET SUPPORT BRACKET.
  - (1) 2 x 6 x 2'-0" LONG, @ 54" A.F.F. FOR REAR DOOR DETEX ALARM.
- \* IN LIEU OF BACK-UP BLKCG. PROVIDE 3/4" PLYWOOD ENTIRE LENGTH OF WALL, FULL HEIGHT (OMIT 1/2" CYP. BD.)

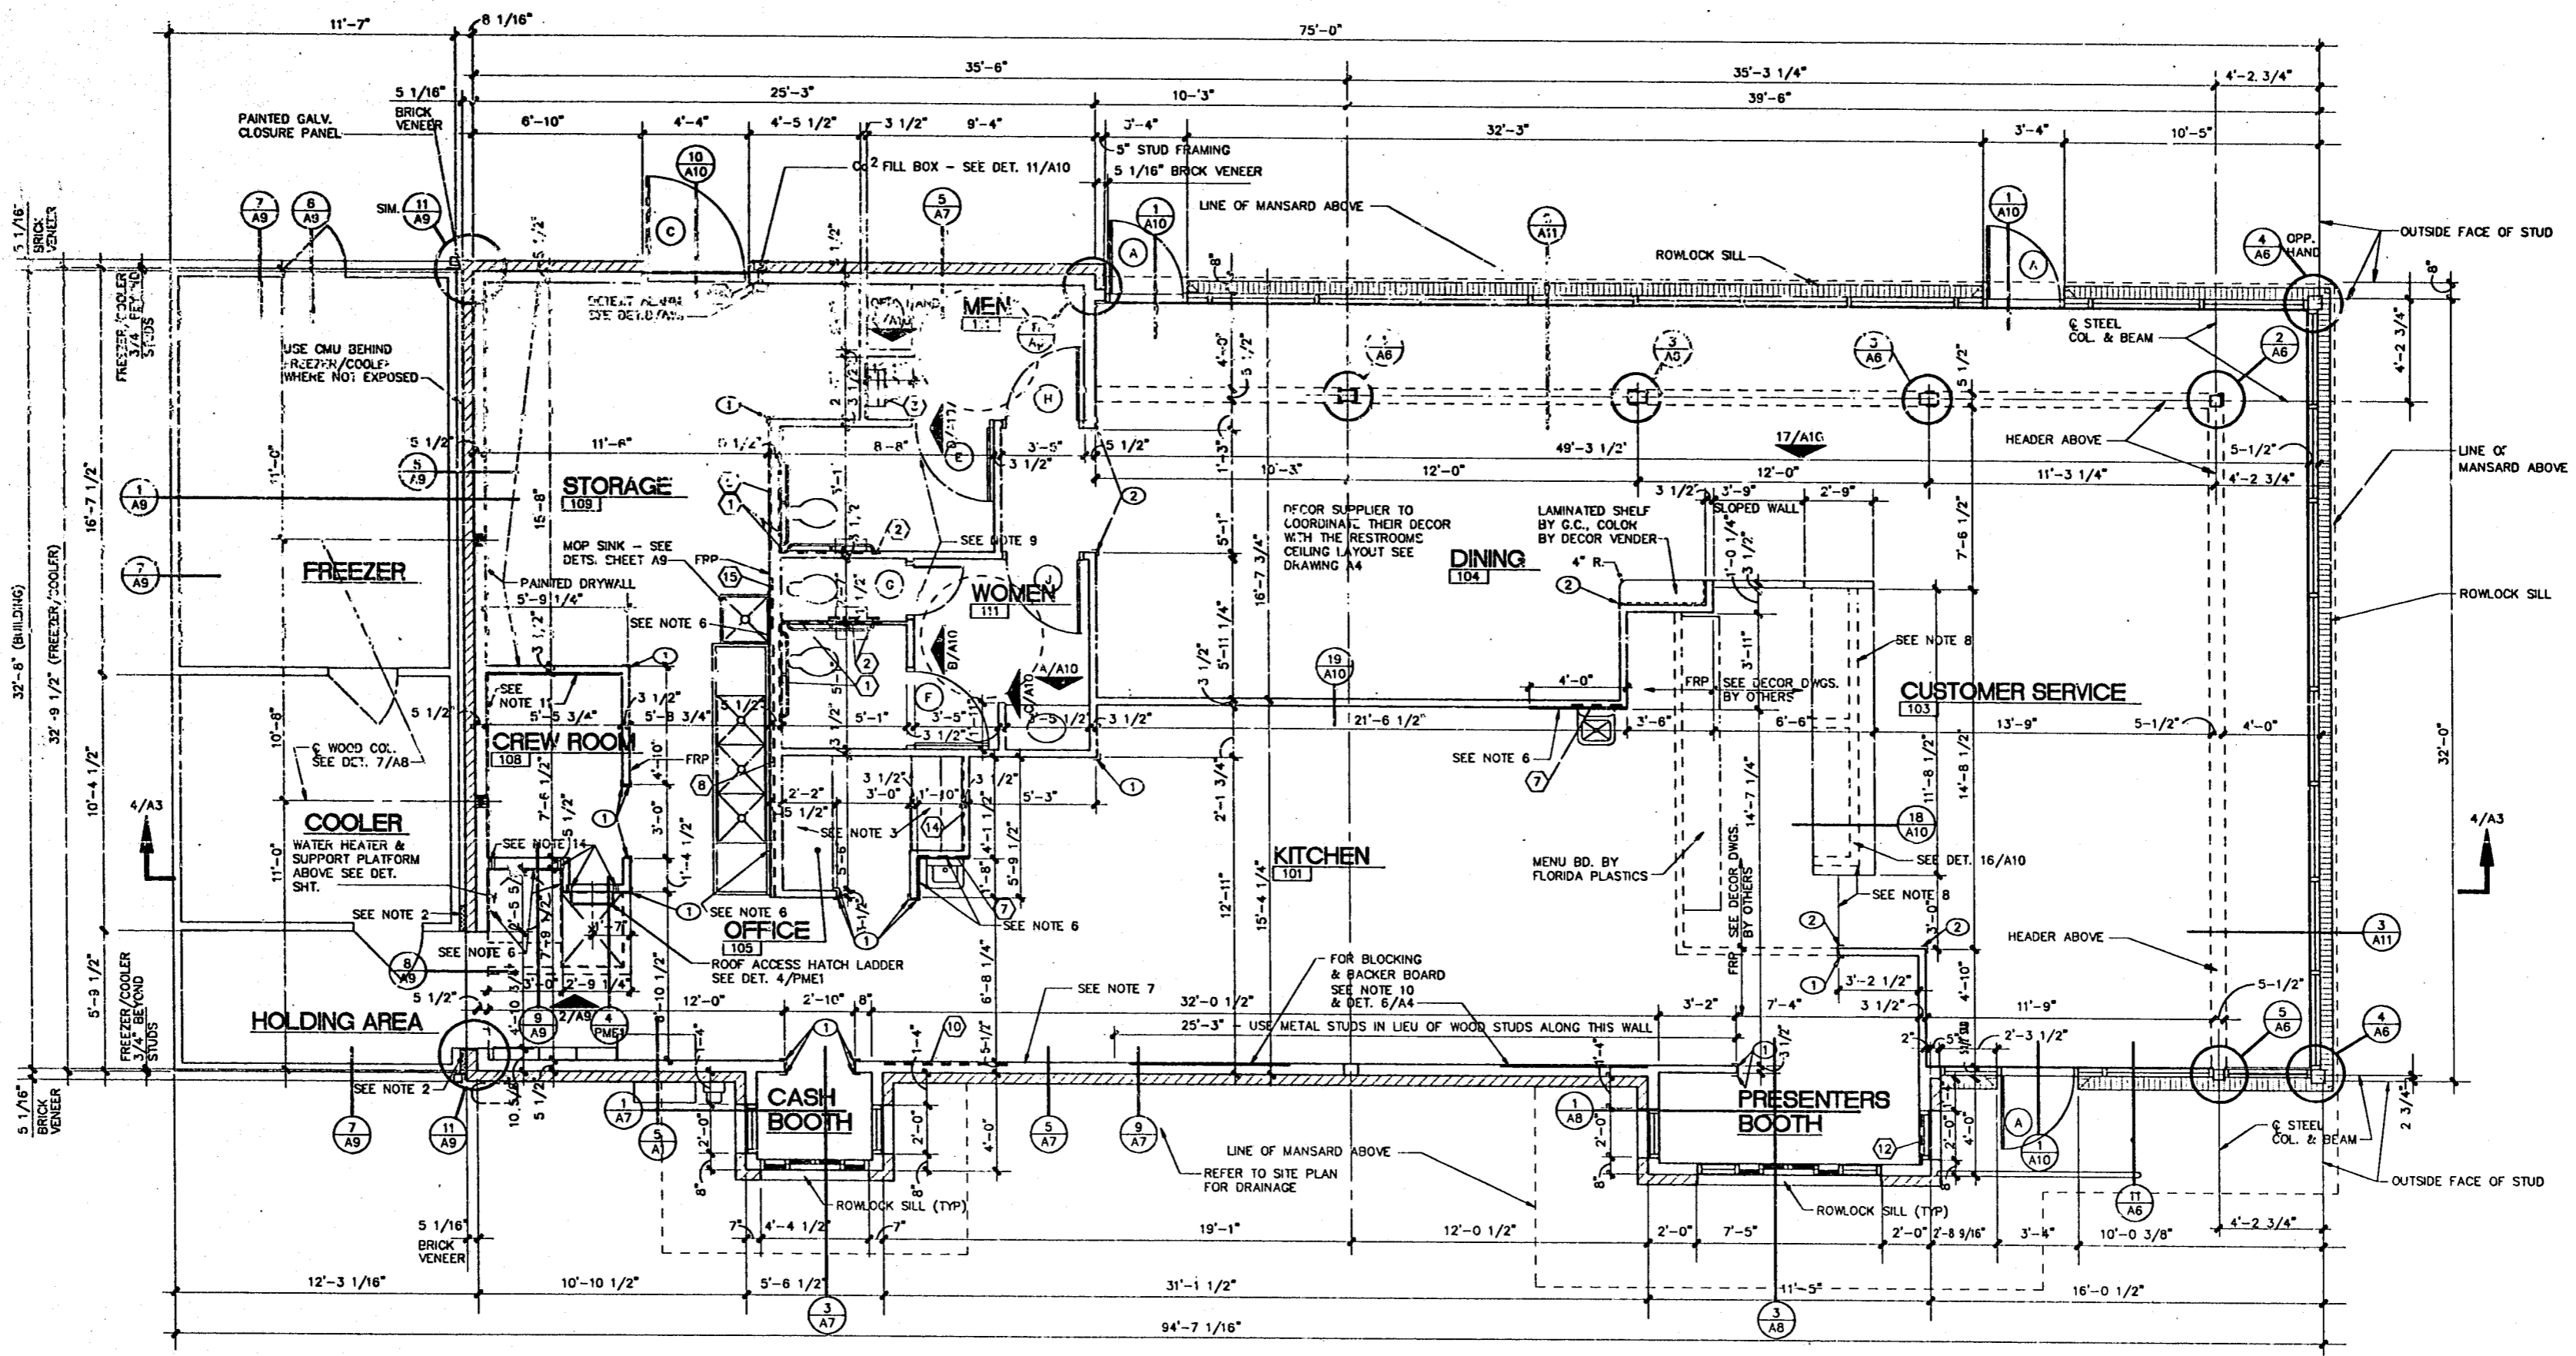

**FLOOR PLAN**  
SCALE: 1/4" = 1'-0"

### NOTES

- ALL DIMENSIONS ARE FROM FACE OF STUD UNLESS OTHERWISE NOTED.
- PROVIDE 3" x 1'-0" WIDE RIGID INSULATION AROUND OPENING BETWEEN FREEZER/COOLER AND BUILDING WALL.
- G.C. TO CUT LAMINATE COUNTER TOP TO FIT, SUPPLIED & INSTALLED BY K.E.S. TRIM AS REQUIRED BY G.C.
- VIDEO CABINET & LOCKERS TO BE PROVIDED BY OPERATOR.
- FOR LOCATION AND SIZE OF HANDICAPPED RAMP AND PERIMETER WALK LAYOUT SEE SITE PLAN.
- USE MOISTURE RESISTANT GYPSUM BOARD IN THESE AREAS TO 3" A.F.F.
- PROVIDE 1/2" EXT. PLYWOOD TO 12" A.F.F.
- SEPARATION LINE BETWEEN KITCHEN AND CUSTOMER SERVICE FLOOR TILE.
- PROVIDE FULL HEIGHT 1/2" EXT. PLYWOOD AS SUBSTRATE FOR RESTROOM WALLS.
- WALL TO BE USG DURLCO FULL HEIGHT INSTEAD OF DRYWALL IN THIS AREA. PROVIDE BLOCKING AT VERTICAL JOINT.
- PROVIDE 3/4" PLYWOOD W/ 1/2" CYP. BD. ON (2) WALLS FULL HEIGHT IN CREW ROOM.
- ALL WOOD IN CONTACT W/ CONC. SLAB FOUNDATION & ALL WOOD ON TOP OF DECK TO BE PRESSURE TREATED.
- ALL FRAMING SHALL BE BRACED DURING CONSTRUCTION AS PER AISC & AITC RECOMMENDATIONS.
- INSTALL (3) STUDS FOR LADDER SUPPORT AND WATER HEATER PLATFORM.

### DOOR AND HARDWARE SCHEDULE

MARK	DOOR	TYPE	FRAME	HINGE	LATCH	CATCH	ACCESSORIES	REMARKS
A	3'-0" x 7'-0"	ALUM./GLASS	ALUMINUM	BUTT SPRING HNG	PIVOT (OFFSET)	MID-PANEL	STOR. RM. FNG. SELF CLOSE DOOR STOP PUSH/PULL GLASS HALF-LITE TEMPERED GLASS ROOM SIGN THRESHOLD WEATHERSTRIP VIEWER BUZZER KICK PLATE JUMPT PLATE	
B	N/A							
C	4'-0" x 7'-0"	WOOD (SOLID)	WOOD	BUTT SPRING HNG	PIVOT (OFFSET)	MID-PANEL	STOR. RM. FNG. SELF CLOSE DOOR STOP PUSH/PULL GLASS HALF-LITE TEMPERED GLASS ROOM SIGN THRESHOLD WEATHERSTRIP VIEWER BUZZER KICK PLATE JUMPT PLATE	
D	OMITTED							SEE NOTES #1 & 5
E	3'-0" x 6'-8"	ALUM./GLASS	ALUMINUM	BUTT SPRING HNG	PIVOT (OFFSET)	MID-PANEL	STOR. RM. FNG. SELF CLOSE DOOR STOP PUSH/PULL GLASS HALF-LITE TEMPERED GLASS ROOM SIGN THRESHOLD WEATHERSTRIP VIEWER BUZZER KICK PLATE JUMPT PLATE	SEE SHEET A10
F	3'-0" x 6'-8"	ALUM./GLASS	ALUMINUM	BUTT SPRING HNG	PIVOT (OFFSET)	MID-PANEL	STOR. RM. FNG. SELF CLOSE DOOR STOP PUSH/PULL GLASS HALF-LITE TEMPERED GLASS ROOM SIGN THRESHOLD WEATHERSTRIP VIEWER BUZZER KICK PLATE JUMPT PLATE	SEE SHEET A10
G	3'-0" x 6'-8"	ALUM./GLASS	ALUMINUM	BUTT SPRING HNG	PIVOT (OFFSET)	MID-PANEL	STOR. RM. FNG. SELF CLOSE DOOR STOP PUSH/PULL GLASS HALF-LITE TEMPERED GLASS ROOM SIGN THRESHOLD WEATHERSTRIP VIEWER BUZZER KICK PLATE JUMPT PLATE	SEE SHEET A10
H	3'-0" x 6'-8"	ALUM./GLASS	ALUMINUM	BUTT SPRING HNG	PIVOT (OFFSET)	MID-PANEL	STOR. RM. FNG. SELF CLOSE DOOR STOP PUSH/PULL GLASS HALF-LITE TEMPERED GLASS ROOM SIGN THRESHOLD WEATHERSTRIP VIEWER BUZZER KICK PLATE JUMPT PLATE	SEE NOTES #6
J	3'-0" x 6'-8"	ALUM./GLASS	ALUMINUM	BUTT SPRING HNG	PIVOT (OFFSET)	MID-PANEL	STOR. RM. FNG. SELF CLOSE DOOR STOP PUSH/PULL GLASS HALF-LITE TEMPERED GLASS ROOM SIGN THRESHOLD WEATHERSTRIP VIEWER BUZZER KICK PLATE JUMPT PLATE	SEE NOTES #6

### ROOM FINISH SCHEDULE

REFERENCE NUMBER	ROOM	FLOOR	BASE	WALLS	CEILING	TRIM	DOOR	REMARKS
101	KITCHEN							
102	N/A							
103	CUSTOMER SERVICE							
104	DINING							
105	OFFICE							
106	N/A							
107	N/A							
108	CREW ROOM							
109	STORAGE							
110	N/A							
111	REST ROOMS (M&W)							
112	N/A							
113	N/A							
114	N/A							
115	N/A							
116	N/A							

ROOM FINISH NOTES	
1.	THE CREW ROOM, CUSTOMER SERVICE AND DINING AREAS SHALL BE VINYL WALL COVERING INSTALLED OVER 1/2" DRYWALL.
2.	THE CONTRACTOR SHALL FIGURE IN HIS BID 60 CENTS PER SQ.FT. OF TYPE II WALL COVERING PLUS THE COST OF INSTALLATION. IF AN ALTERNATE IS USED, THE CONTRACTOR SHALL CREDIT 60 CENTS PER SQ.FT. TOWARD ANY EXTRA COST OF THIS ALTERNATE.
3.	SEATING SUPPLIER TO FURNISH FLOOR PLAN, ELEVATION AND SPECIFICATIONS FOR CREW ROOM DECOR.

### CORNER GUARDS

- PROVIDE PVC CORNER GUARD MADE BY MARLITE OR EQUAL AS INDICATED.
- PROVIDE CLEAR PLASTIC CORNER GUARD FOR VINYL WALL COVERING.

# McDonald's

THESE DRAWINGS AND SPECIFICATIONS ARE THE PROPERTY OF MCDONALD'S CORPORATION AND SHALL NOT BE COPIED OR REPRODUCED WITHOUT THEIR WRITTEN PERMISSION.

**McDonald's CORPORATION**  
3200 BEECHLARK COURT, SUITE 300  
RALEIGH, NORTH CAROLINA 27604

**FLOOR PLAN & SCHEDULES**

DATE ORDERED: 4/14/92  
DATE FIRST APPROVED: 4/14/92  
DATE SECOND APPROVED: 4/14/92  
DATE THIRD APPROVED: 4/14/92

SCALE: 1/4" = 1'-0"

BRICK