

PAVING MATERIAL AND PATTERN LEGEND:

SYMBOL	TYPE	SIZE	COLOR/FINISH	MANUFACTURER	PATTERN
P1	CONCRETE PAVER	12 1/4" L 12 1/4" W 2 3/8" T	CHARCOAL	METROMONT	STACKED BOND
P2	BRICK PAVER	3 7/8" L 7 7/8" W 2 1/4" T	RED # 247B SQUARE EDGE	PINE HALL BRICK	HERRING BONE
P3	BRICK PAVER	3 7/8" L 7 7/8" W 2 3/4" T	RED # 247B SQUARE EDGE	PINE HALL BRICK HEAVY DUTY	HERRING BONE
P4	CONCRETE PAVER	6 1/4" L 6 1/4" W 2 3/8" T	CHARCOAL	METROMONT	STACKED BOND
P5	CONCRETE PAVER	8" L 8" W 2 3/8" T	CHARCOAL	METROMONT	STACKED BOND


PAVING NOTES:

- CONTRACTOR SHALL VERIFY ALL DIMENSIONS AND NOTIFY LANDSCAPE ARCHITECT IN WRITING IF ACTUAL DIMENSIONS VARY FROM THOSE INDICATED ON THE CONTRACT DOCUMENTS.
- CONTRACTOR SHALL VERIFY PAVER LAYOUT PRIOR TO INSTALLATION TO CONFIRM LOCATION OF CUT PAVERS AND SHALL NOTIFY LANDSCAPE ARCHITECT OF ANY DISCREPANCIES FROM THE CONTRACT DOCUMENTS.

3. OWNER IS AWARE THAT THE TOWN OF CARY WILL NOT REPAIR/REPLACE DECORATIVE PAVEMENT IN A UTILITY EASEMENT DAMAGED BY UTILITY MAINTENANCE.

1 CENTREGREEN PLAZA PAVING PLAN

L1.1/L1.3 SCALE: 1/16" = 1'-0"

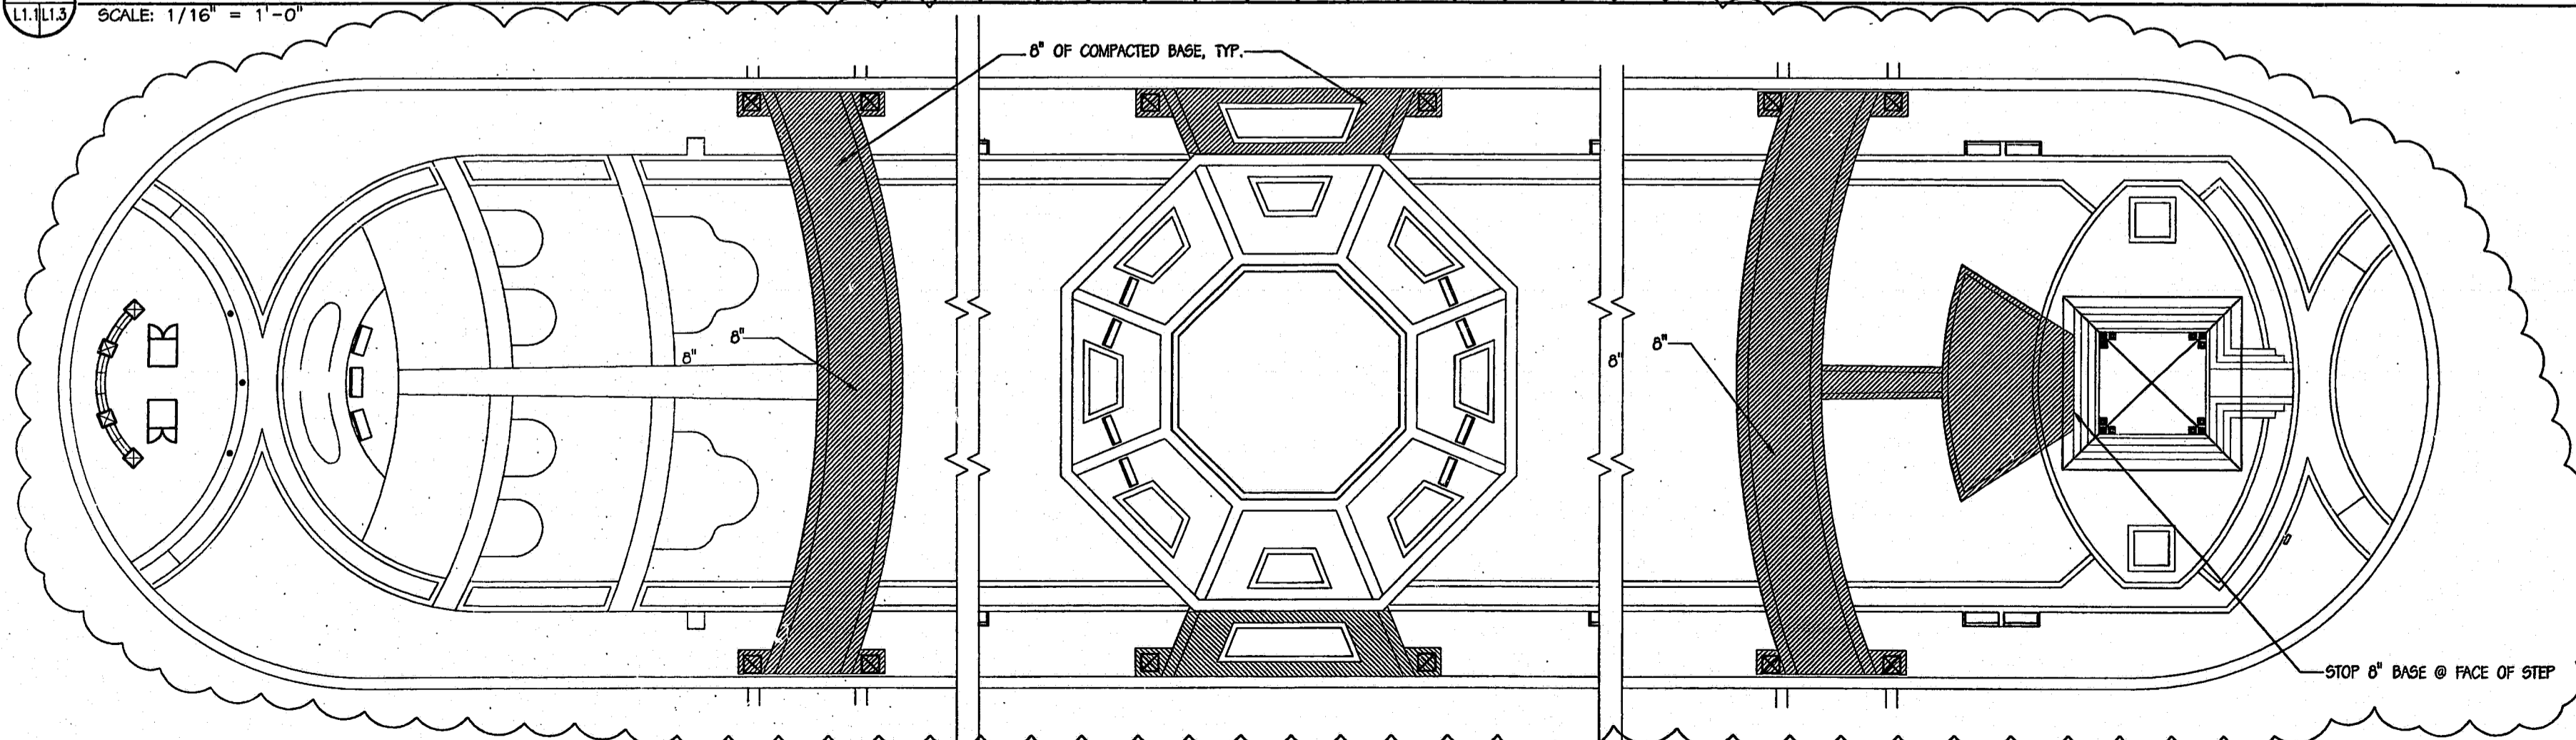


2 CENTREGREEN PLAZA PAVING PLAN INDICATING AREAS TO RECEIVE 8" OF COMPACTED BASE (NOTE ALL OTHER AREAS TO RECEIVE 4" OF COMPACTED BASE)

L1.3/L1.3 SCALE: 1/16" = 1'-0"

REVISIONS

1	5/12/00	ENTIRE SHEET
2	6/1/00	
4	02/15/01	T.O.C. COMMENTS

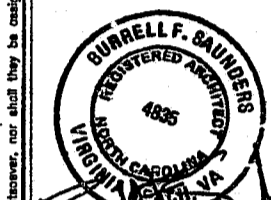

CENTRAL PARK AT CENTREGREEN  
CARY, NORTH CAROLINA  
900 CENTREGREEN WAY

ENLARGED PAVING PLAN

PROJECT NO. 99-137

L3.1

HARDSCAPE PLAN

SHEET OF

APPROVED  
00-SP-010-4  
02/10/01  
TM 4.12.01

GMSS ARCHITECTS, P.C. expressly reserves the rights under copyright and other laws in connection with the design, concept, and drawings presented in this document. This document (and or design) shall not be reproduced, copied, or copied in any form or manner without the express written consent of GMSS ARCHITECTS, P.C. & 10/00