


111 MacKean Drive
Cary, N.C. 27511
PHONE : 919-469-3340
FAX : 919-467-6008

SEALS

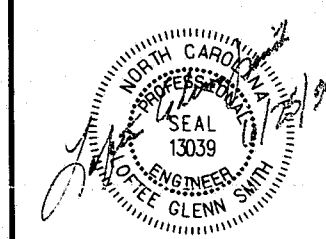

DRAWING TITLE

STORM DRAINAGE & EROSION CONTROL DETAILS
















PROJECT TITLE 98043
CENTREGREEN PARK AT WESTON
(FORMERLY WESTON COMMONS TRACT 6A)

REVISIONS		
NUMBER	DESCRIPTION	DATE
1	PER T.O.C FIRST REVIEW	5/26/98
2	PER T.O.C SECOND REVIEW	5/23/98
3	PER T.O.C THIRD REVIEW	7/27/98
4	ADDENDUM #1 REVISIONS	8/14/98
5	MRB OPTIONS	8/28/98
6	REVISED DETAILS/NOTES	12/30/98
7	ADDENDUM #3 REVISIONS	4/1/99
8	RESUBMIT TO TOWN OF CARY	4/12/99
9	PER T.O.C. FIRST RE-REVIEW	5/10/99

DRAWN BY DW
CHECKED BY LGS
DATE ISSUED 4/27/1998
SCALE AS NOTED

SHEET NO. **8**

OF

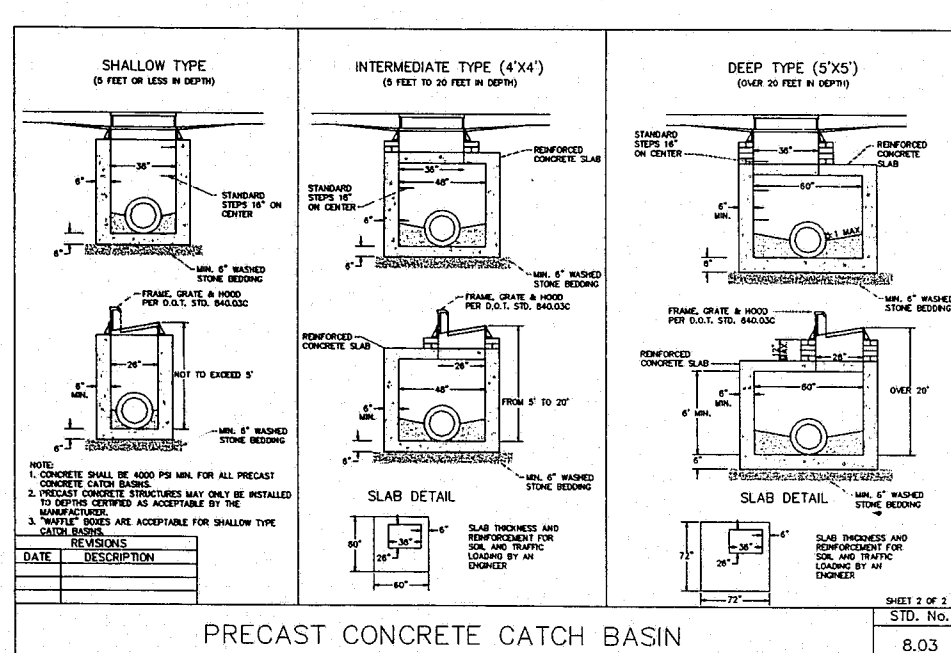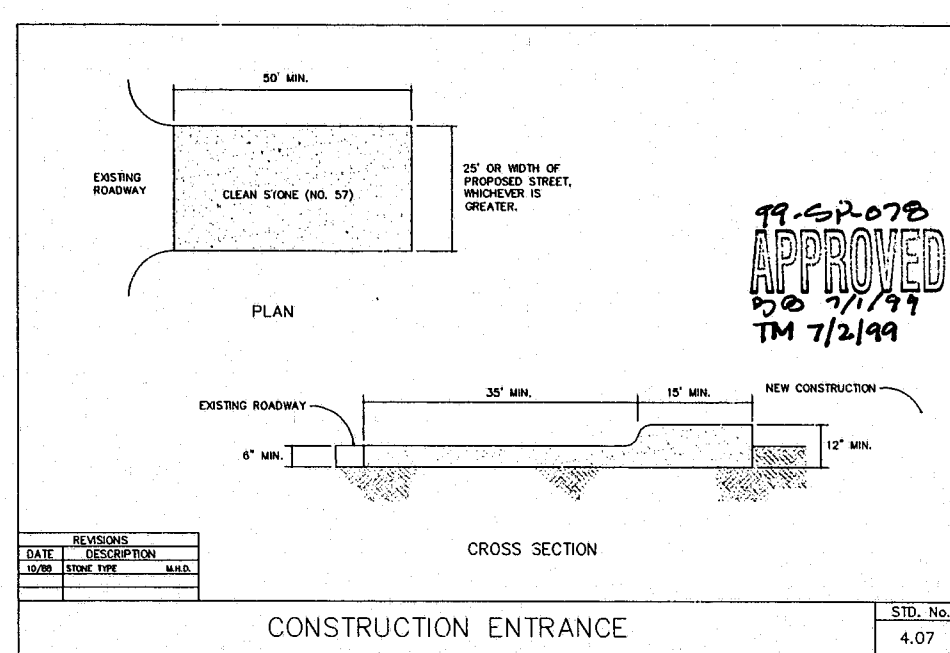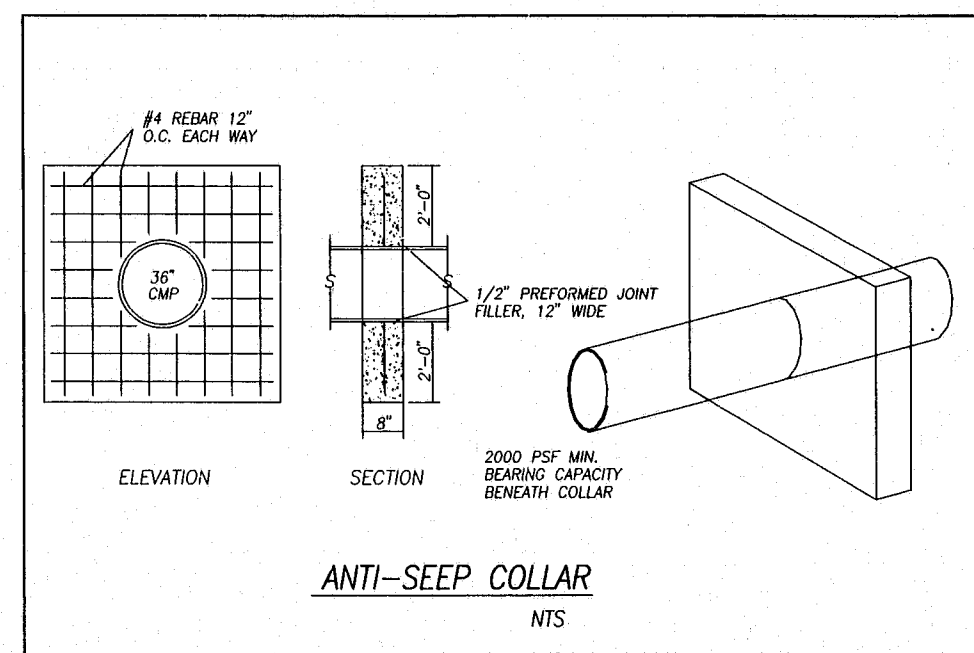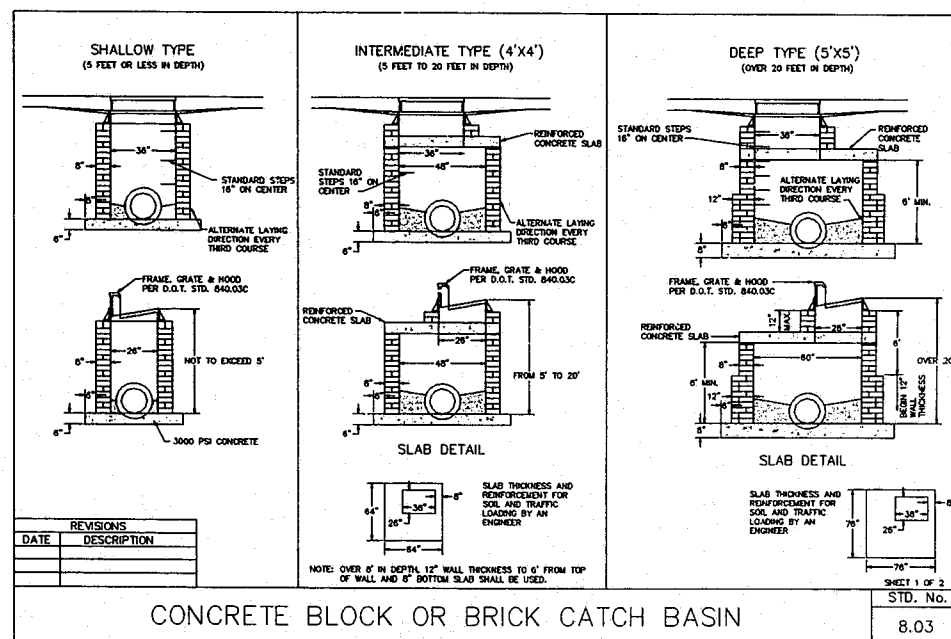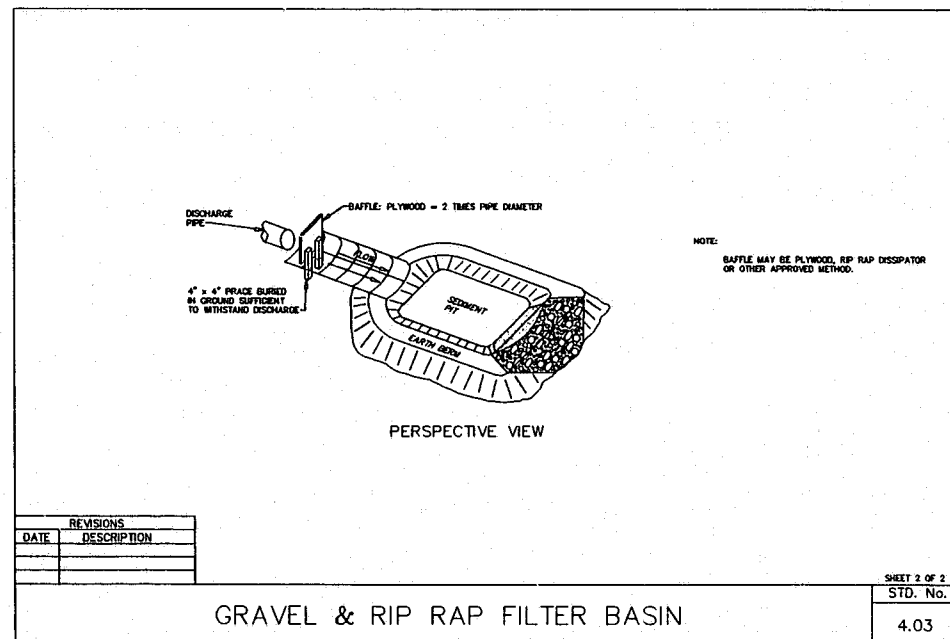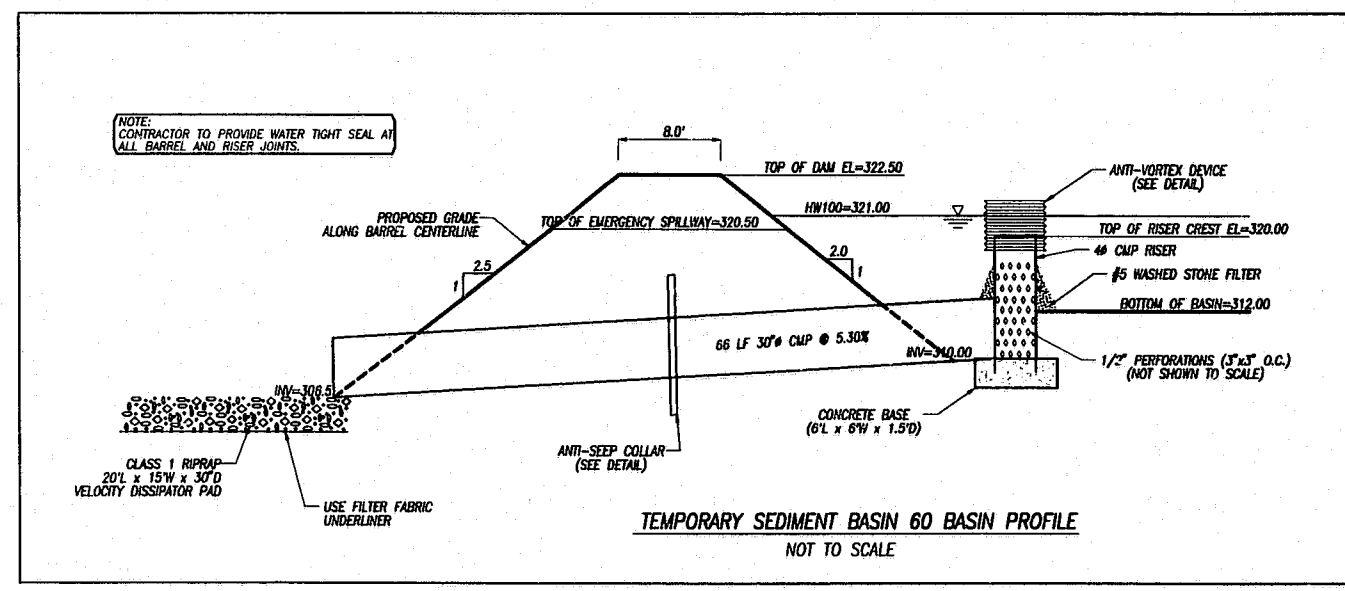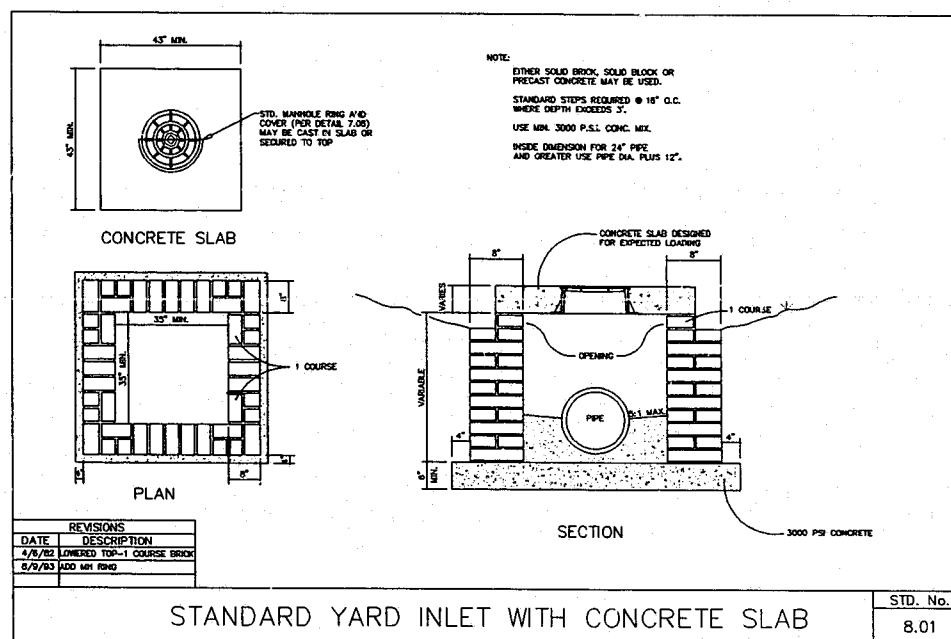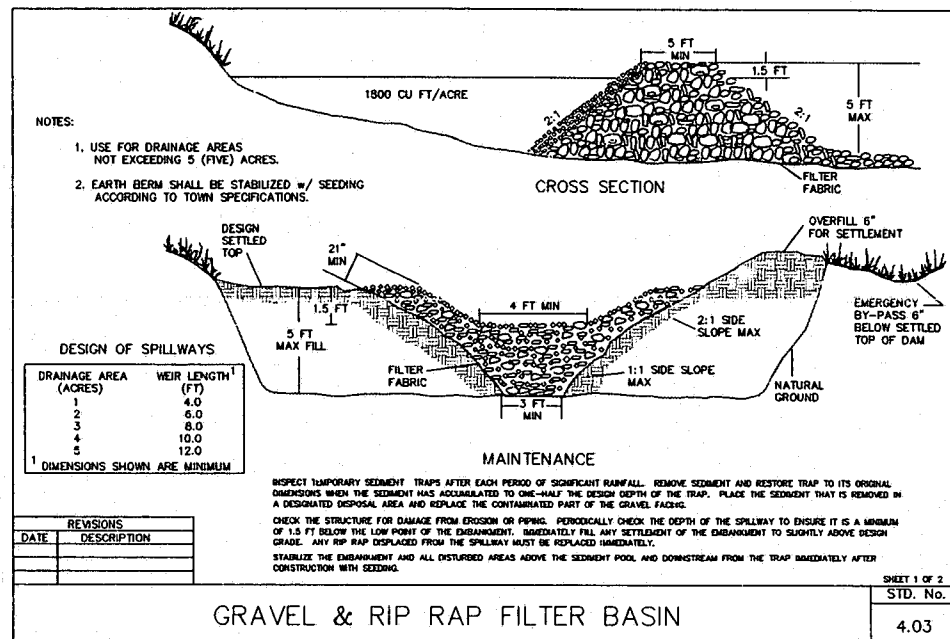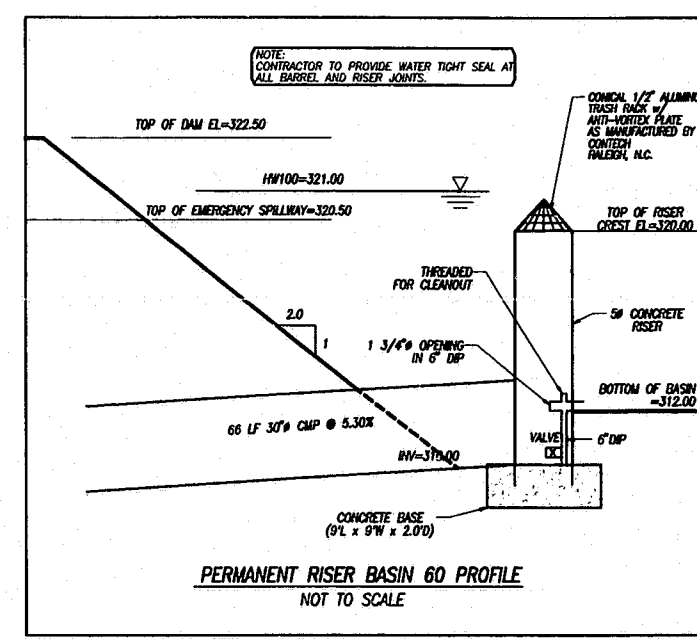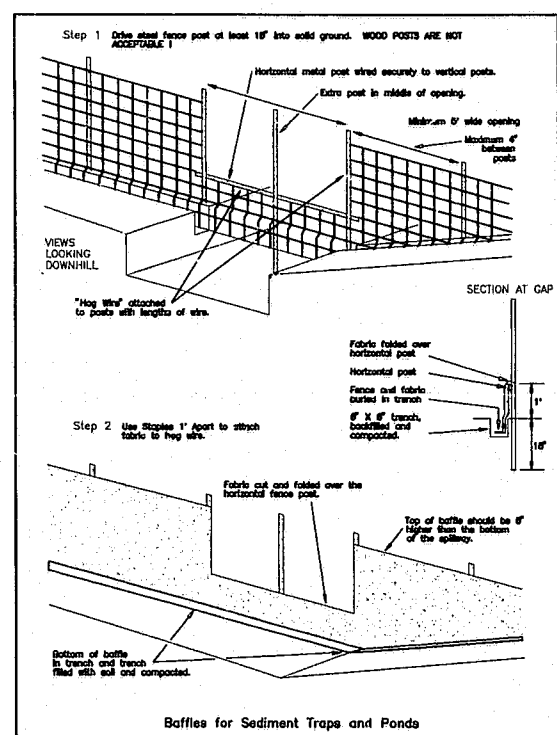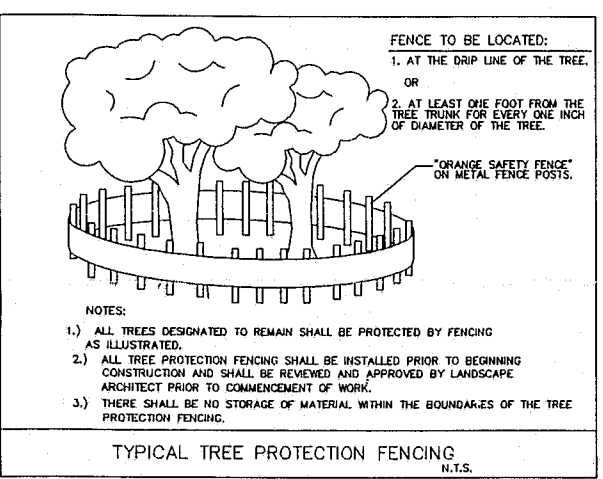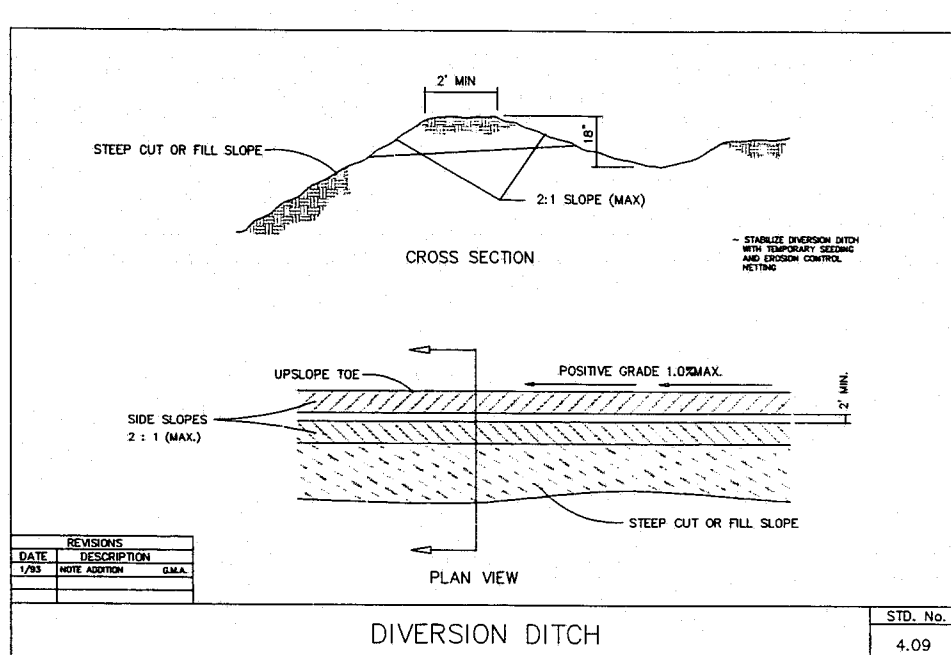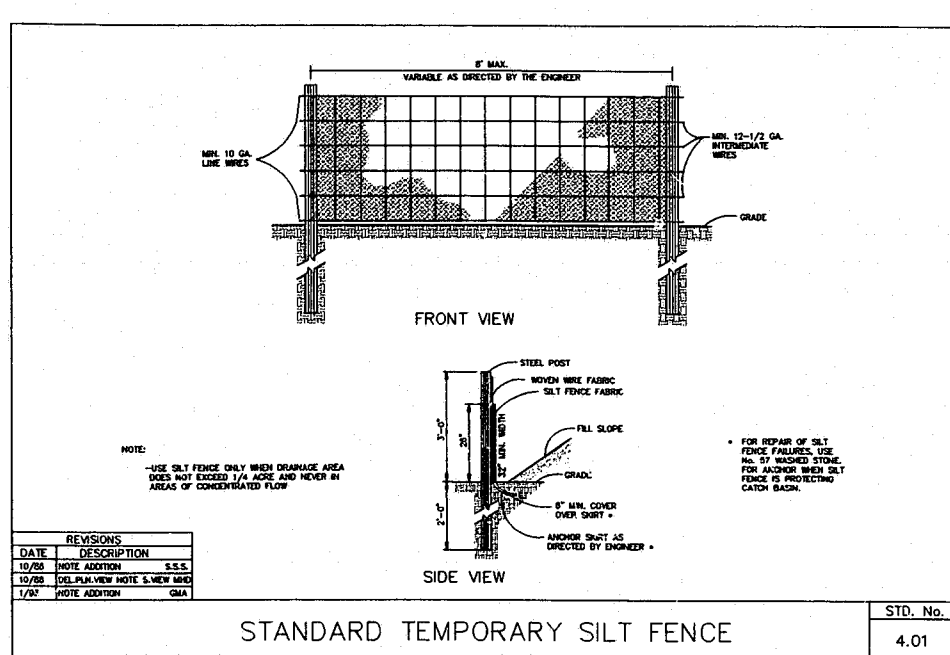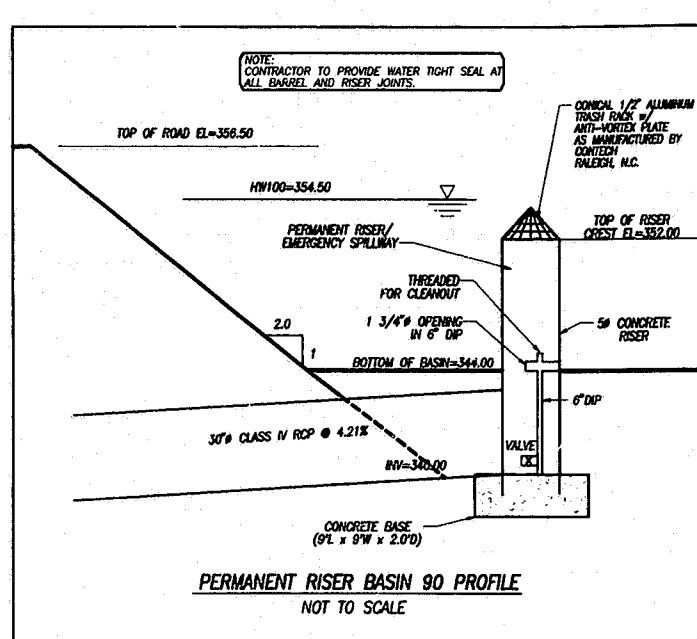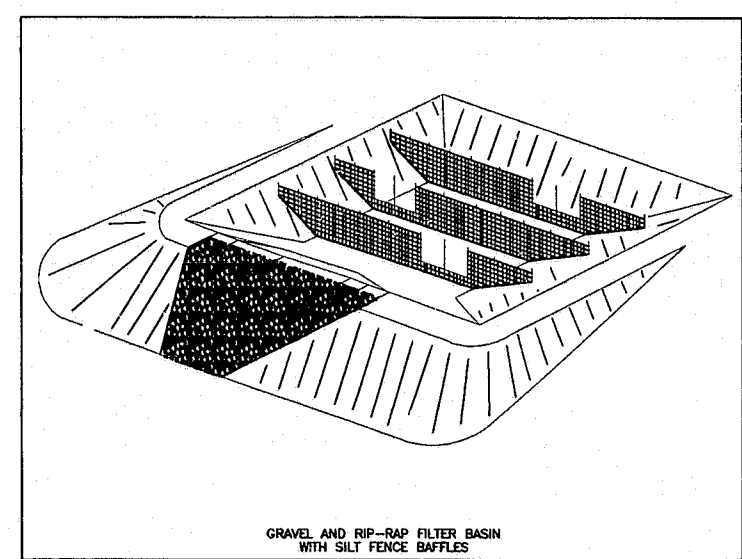

K:\CADD\193\98043\details.dwg Mon May 3 1999 10:20:27AM WITHERS & RAVENEL, ENGINEERING & SURVEYING