

Kyle

98-SP-099-A

APPROVED

DRC DATE 6/22/01

MH DATE 7/16/01

TS DATE 7-17-01

TOWN OF CARY

ENGINEERING DEPT.

DATE MAY 23, 2001




SUITE 200
5041 CORPORATE WOODS DRIVE
VIRGINIA BEACH, VIRGINIA 22542
(757) 222-2010

D.S. JJC DR. MF. CHK. JJC

DATE MAY 23, 2001

REVISIONS

1 07/10/01

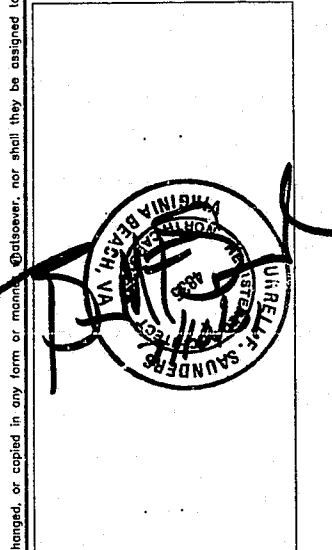

CENTREGREEN FOUR
CARY, NORTH CAROLINA

900 CENTREGREEN WAY

SITE PLAN


PROJECT NO 98-099

98-SP-099-A

L1.1A

BUILDING 4

SHEET 1 OF 7

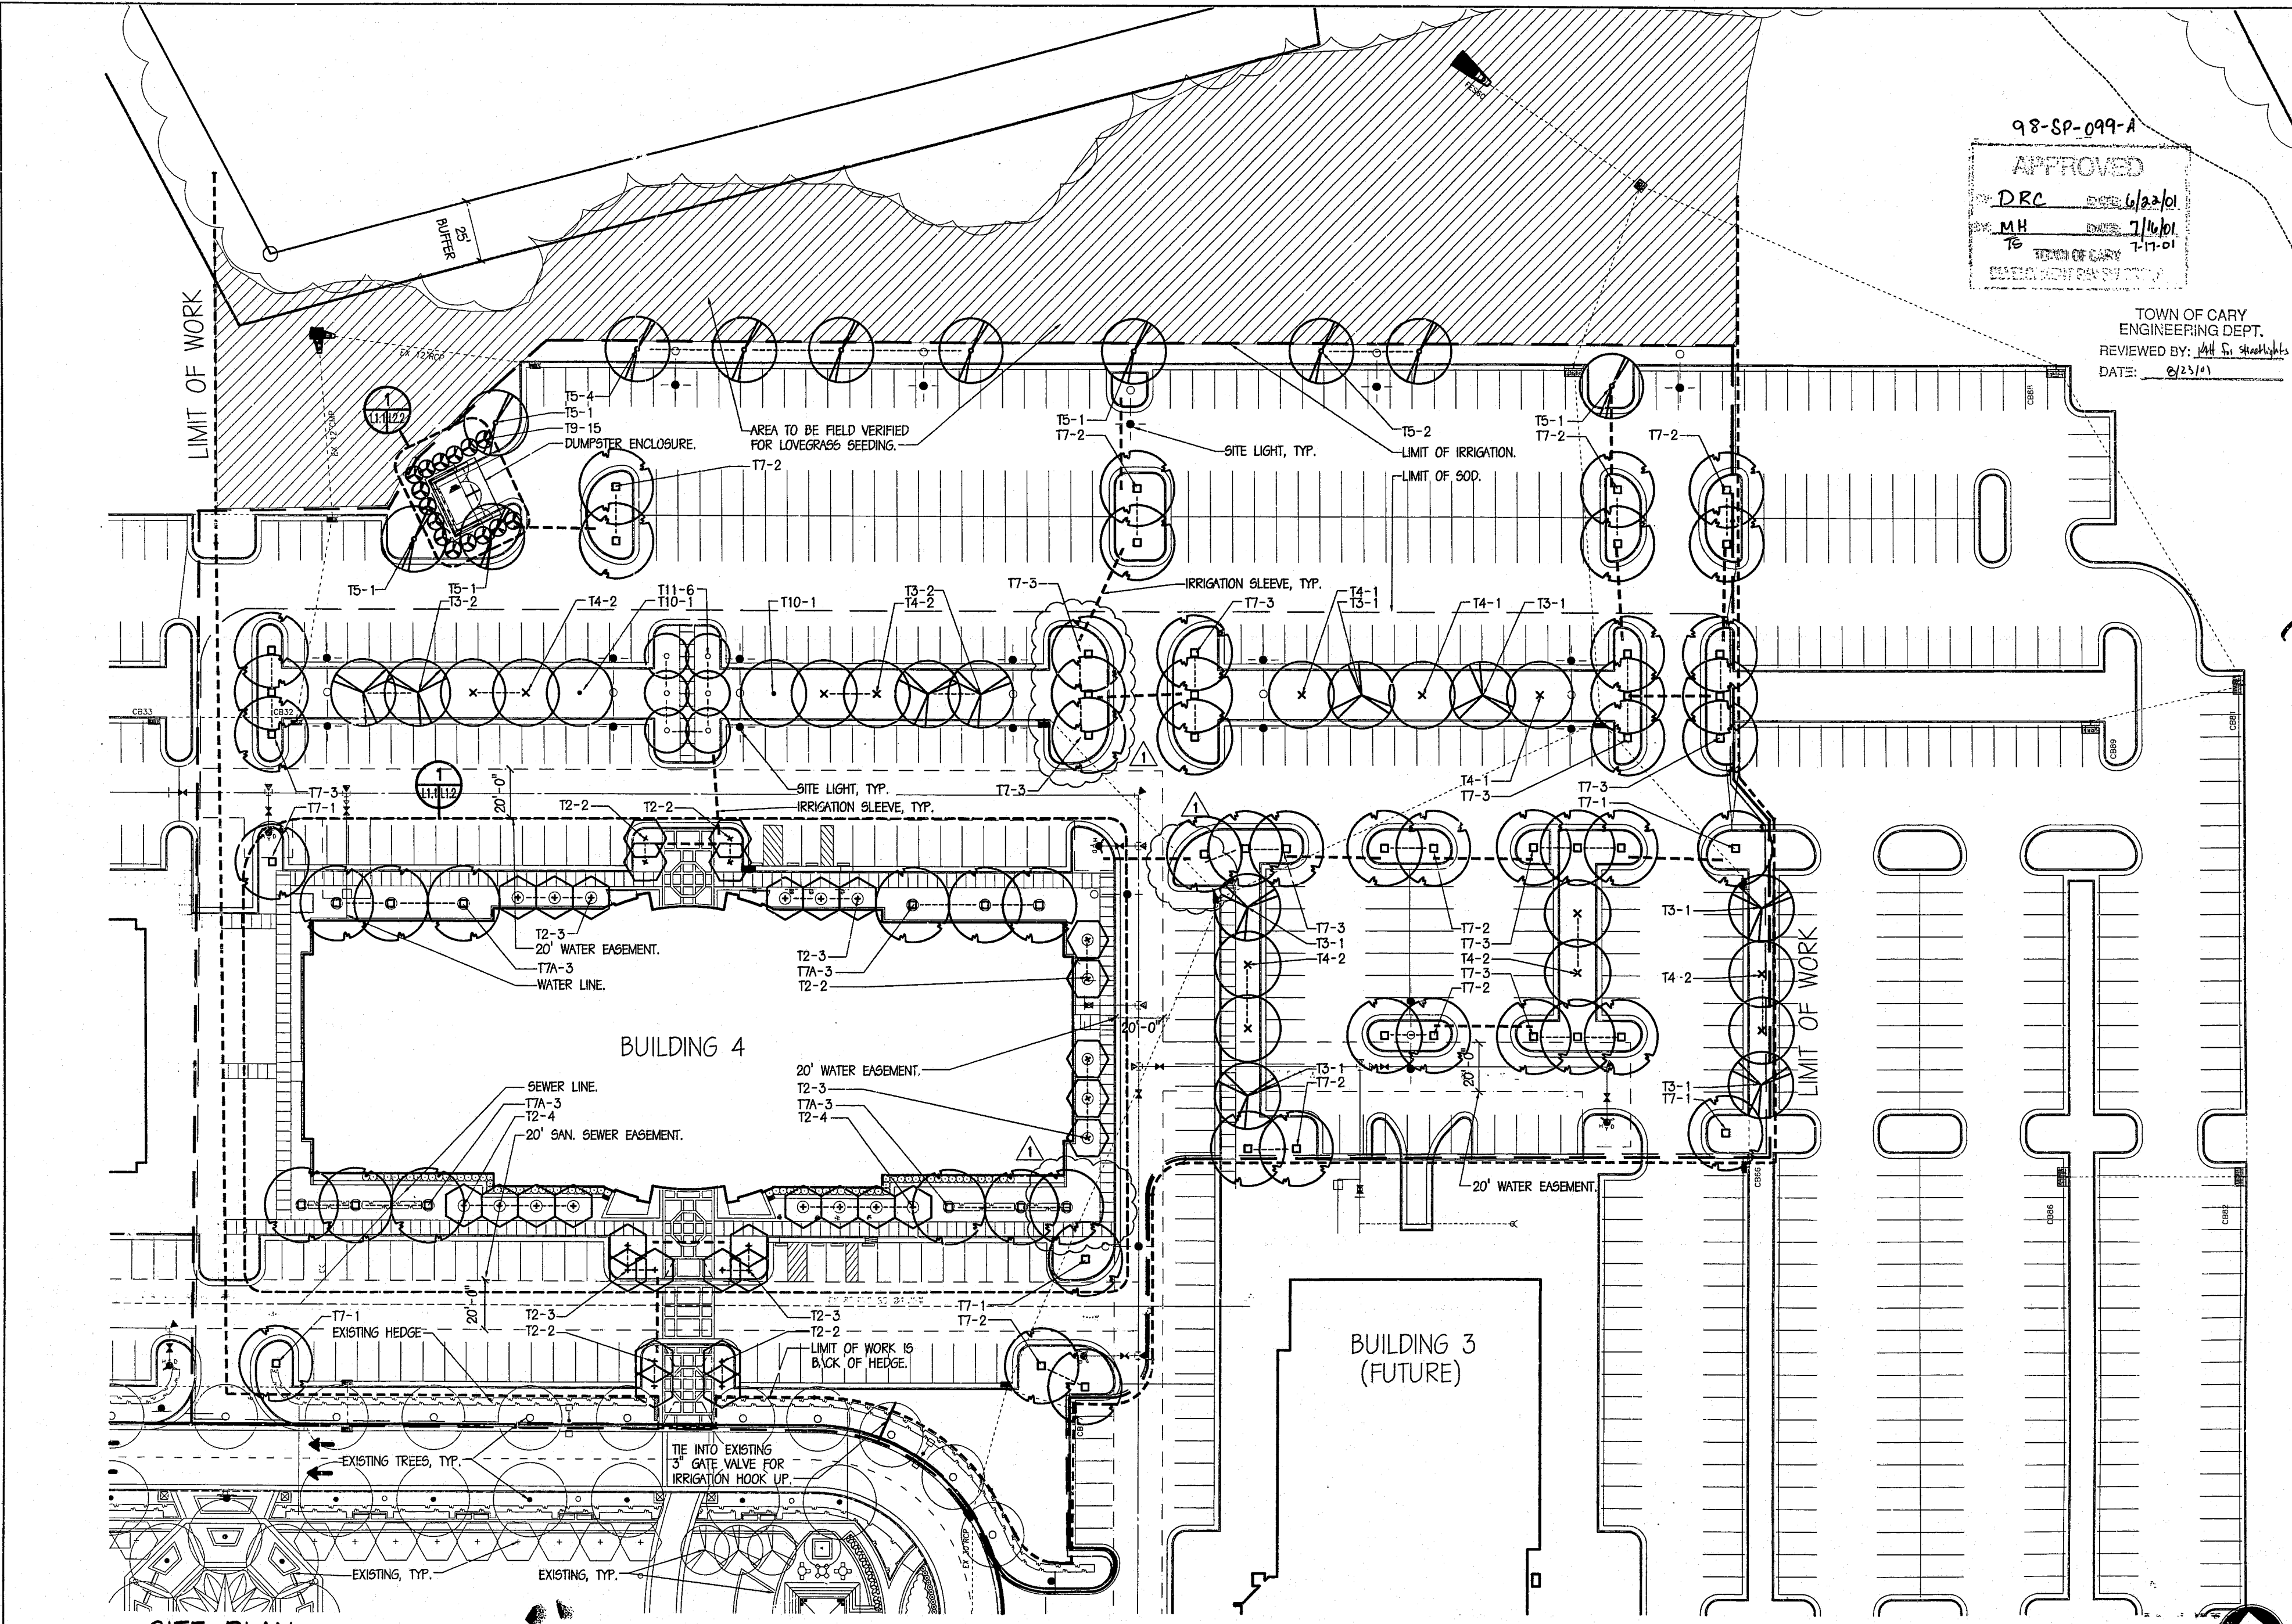

SITE PLAN
SCALE: 1" = 30'

M:\98\98-SP-099-A\Drawings\SitePlan.dwg, 11.11.01 10:01:02 AM