

98-SP-099-A
 APPROVED
 DRC 6/22/01
 MH 7/16/01
 T5 TOWN OF GARY
 DATE: 7-17-01
 ENGINEER: P. J. ...

CMS S
 ARCHITECTS P.C.

SUITE 200
 5041 CORPORATE WOODS DRIVE
 VIRGINIA BEACH, VIRGINIA 23462
 (757) 222-2010

DES. JJC DR. ME CHK. JJC

DATE MAY 23, 2001

REVISIONS
 1 07/10/01



CENTREGREEN FOUR
 900 CENTREGREEN WAY
 GARY, NORTH CAROLINA
 UTILITY PLAN


PROJECT NO. 98-099

98-6P-099-A

L1.1B

BUILDING 4

SHEET 2 OF 7

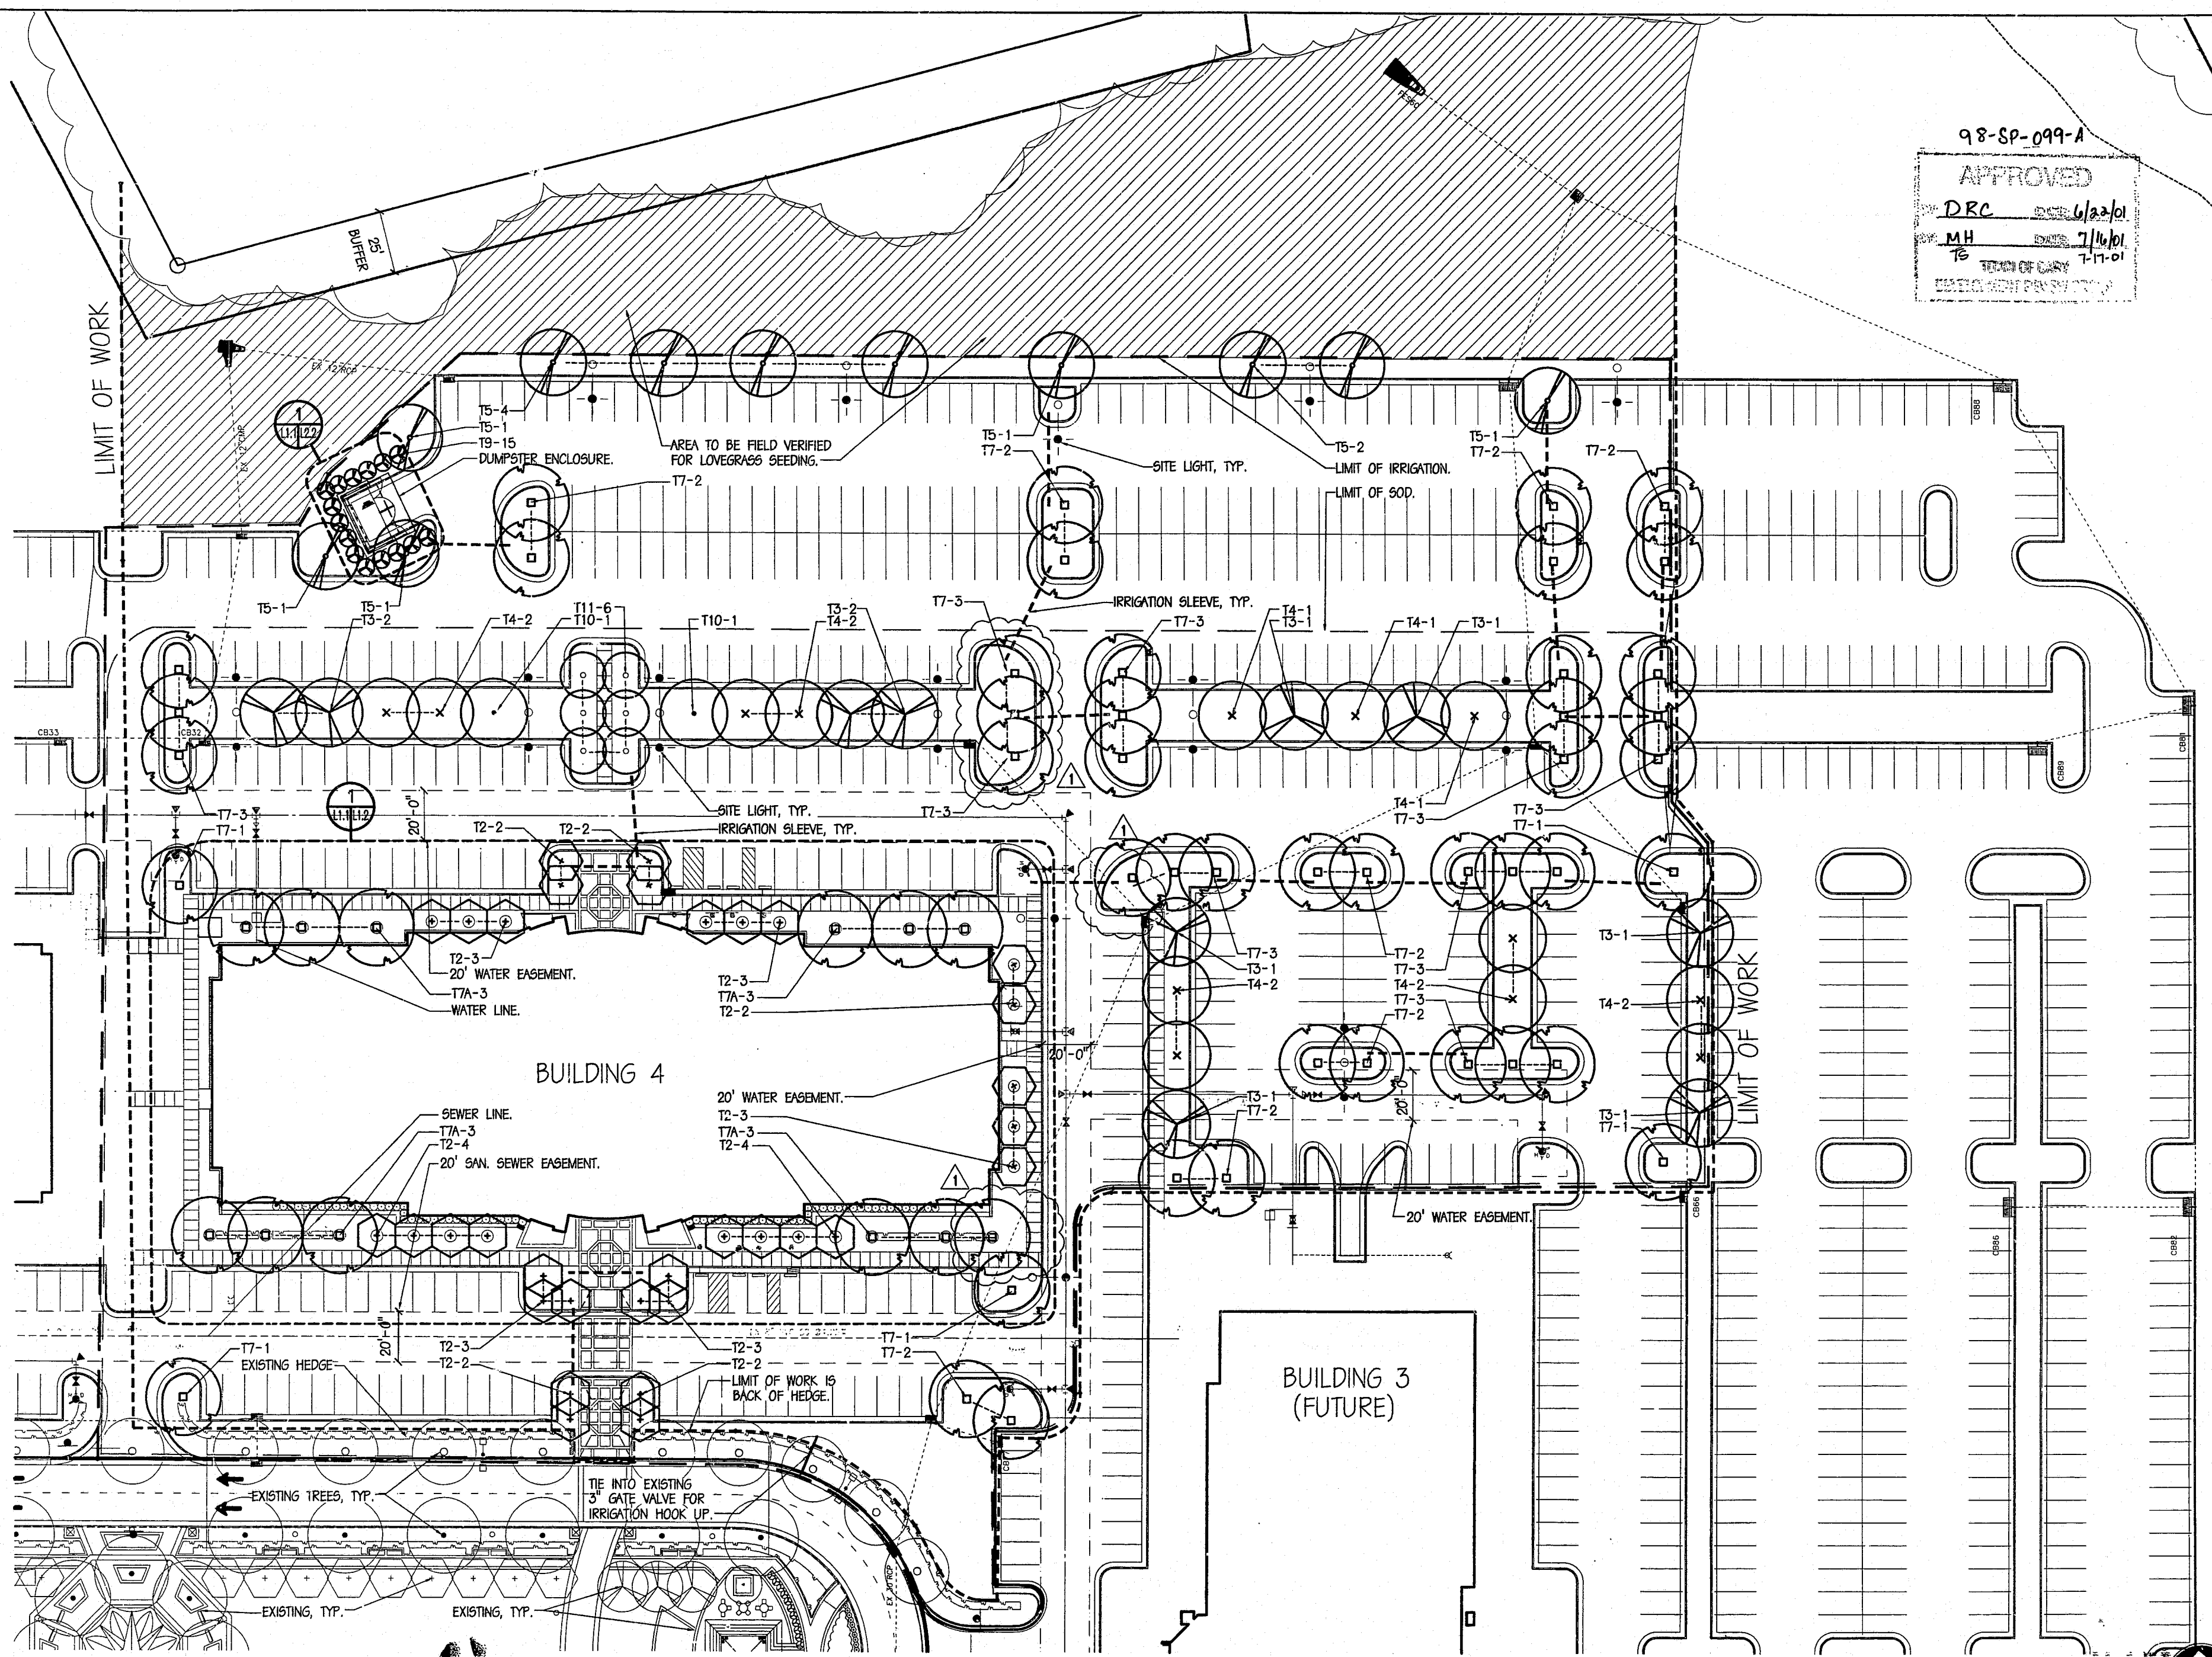

UTILITY PLAN
 SCALE: 1" = 30'

ALL INFORMATION CONTAINED HEREIN IS THE PROPERTY OF CMS ARCHITECTS P.C. AND IS TO BE USED ONLY FOR THE PROJECT AND SITE IDENTIFIED HEREIN.