



SCALES:
 1" = 50' HOR
 1" = 5' VER

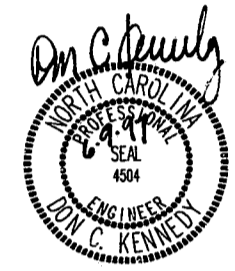

BASS, NIXON, & KENNEDY, INC., CONSULTING ENGINEERS
 919-851-4422 7416 CHAPEL HILL ROAD, RALEIGH, N. C. 27607

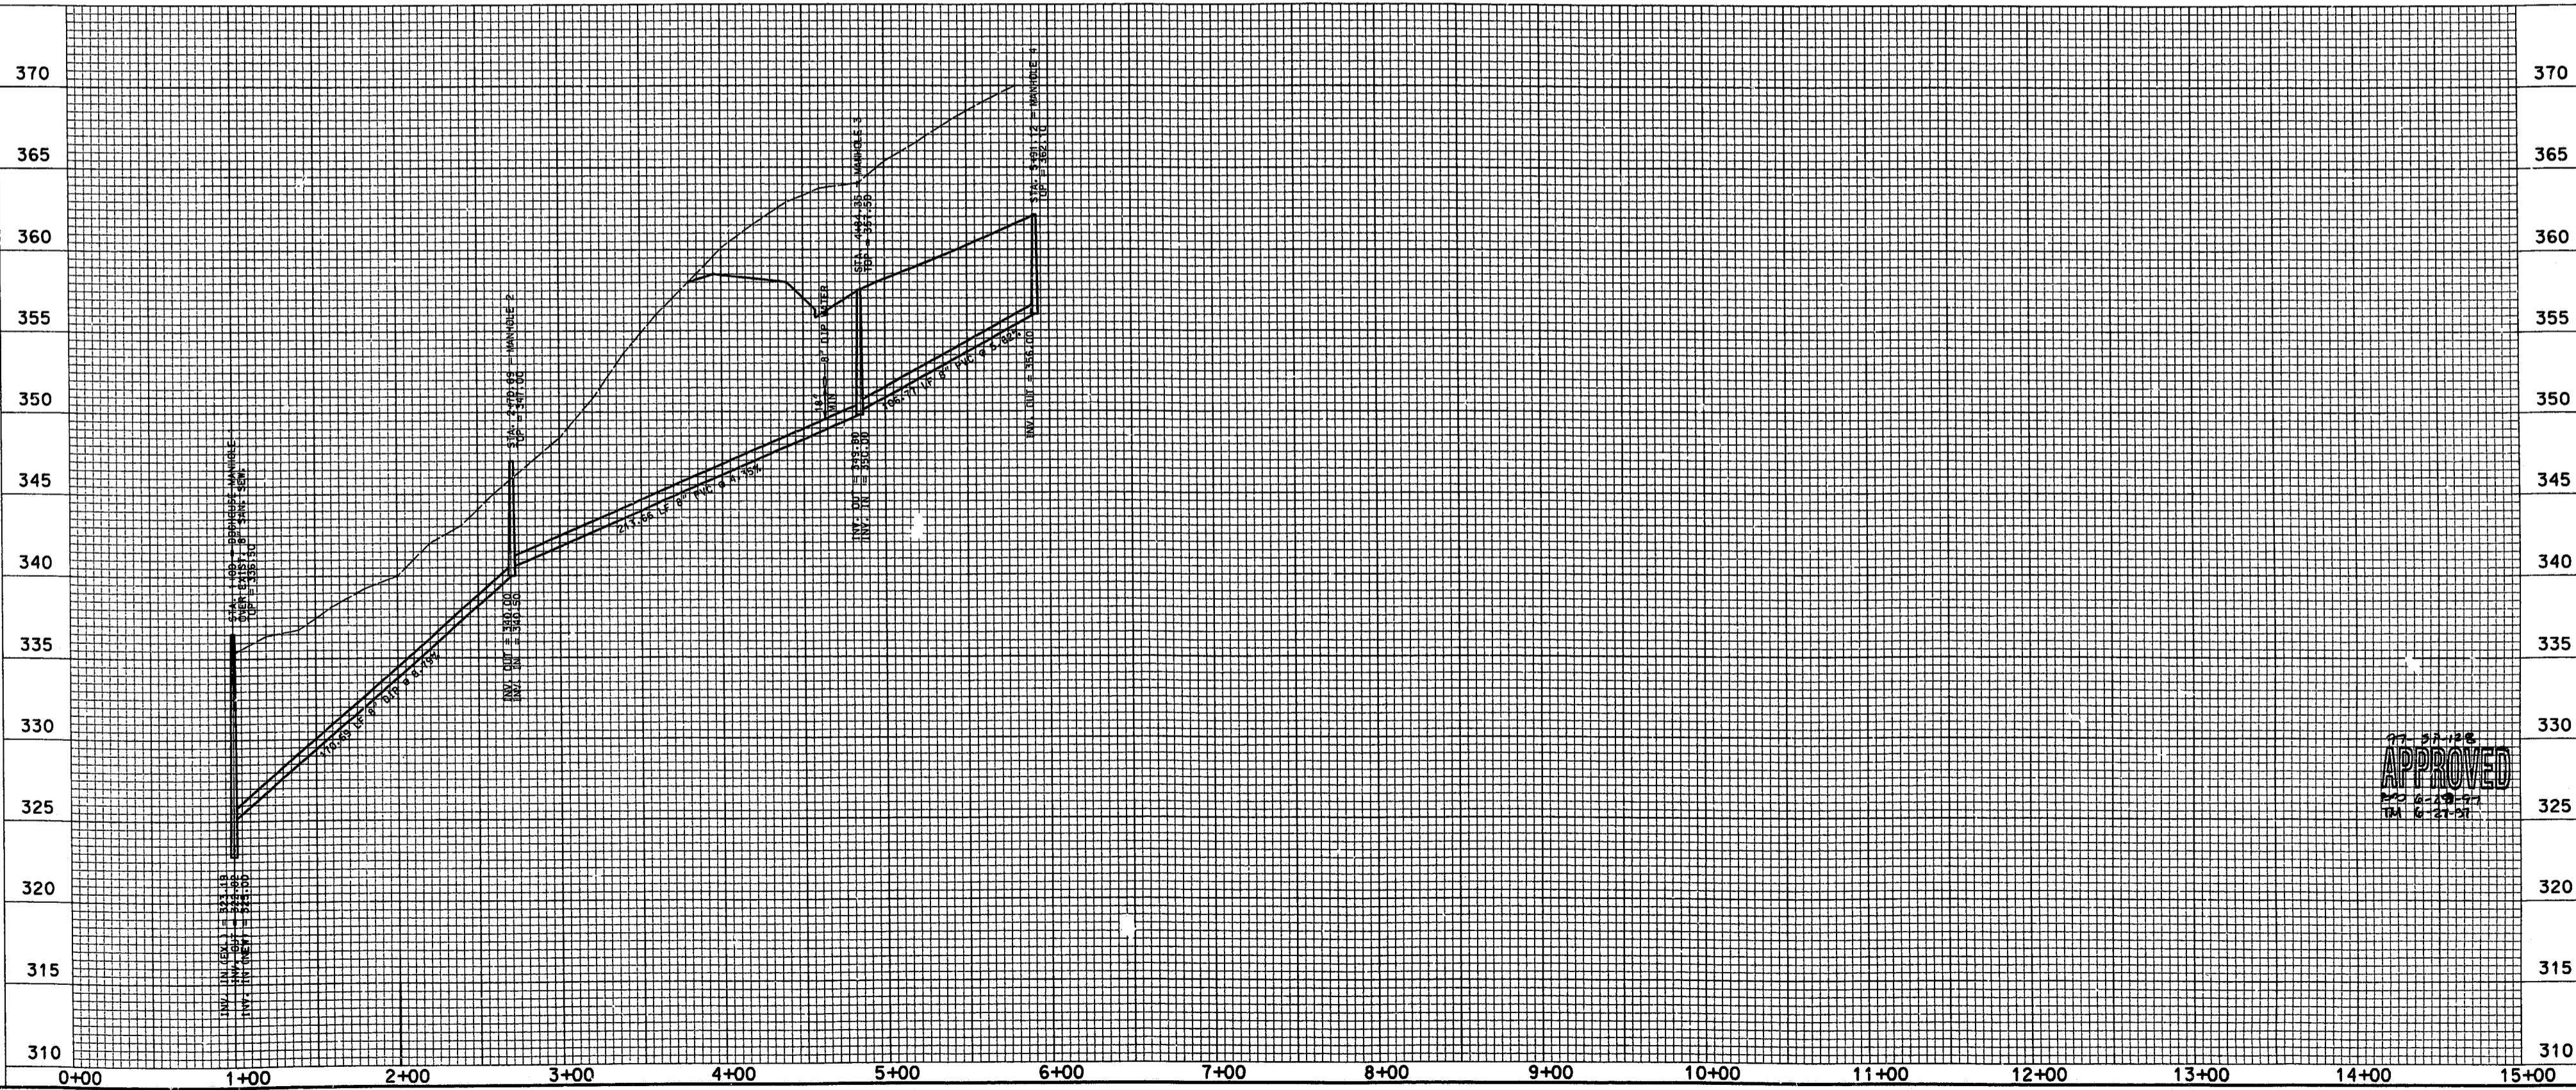

NO.	DATE	NO.	DATE

REVISIONS

JOB NO. 8683000 DATE 6/97
 WNY DRAWN BY
 PLAN AND PROFILE
 SCALE: HORIZ.: 1" = 50'; VERT.: 1" = 5'

SHEET C3 OF

CENTREWEST at SILVERTON - LOT 4
 TOWN of CARY WAKE COUNTY NORTH CAROLINA

NOT RELEASED FOR CONSTRUCTION