
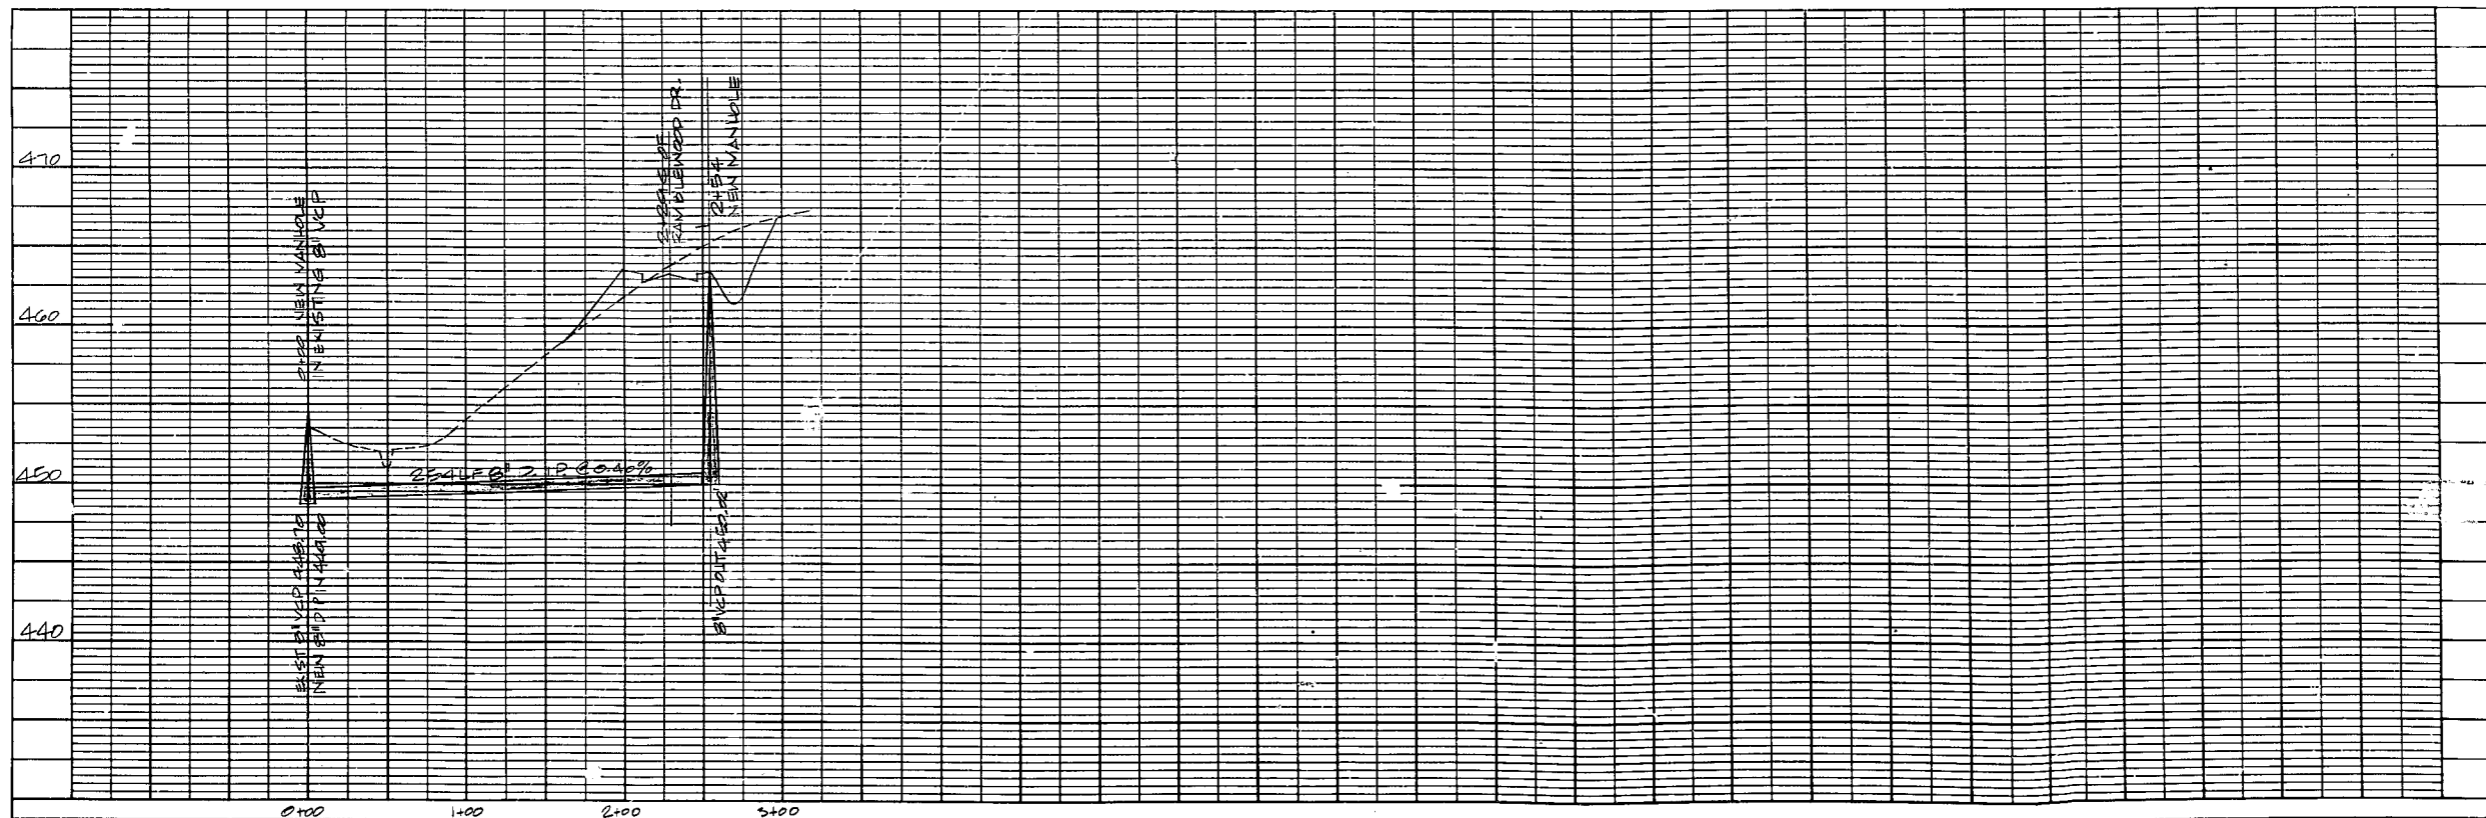
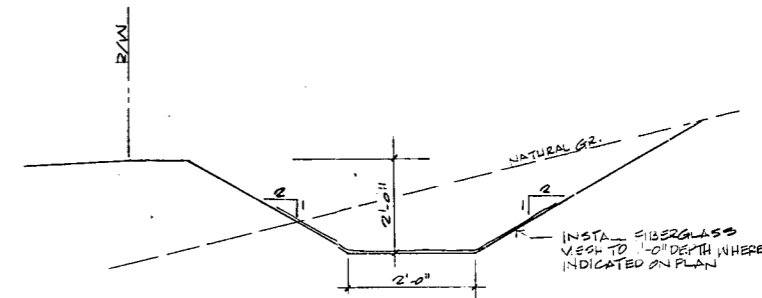
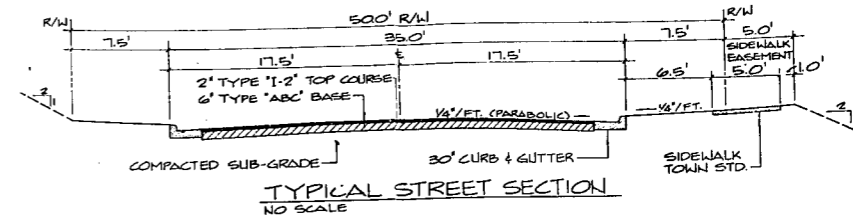


Seeding Specifications

- Rough till entire disturbed soil surface to a depth of six inches. Grade surface to a smooth uniform slope.
- Apply agricultural lime and fertilizer to entire disturbed area. 180 lbs. agricultural lime/1000 sq. ft. (4.0 tons/acre), and 35 lbs. 10-10-10 Fertilizer/1000 sq. ft. (1500 lbs./acre), or 45 lbs. 8-8-8 Fertilizer/1000 sq. ft. (2000 lbs./acre) and 40 lbs. 50% superphosphate/1000 sq. ft. (1750 lbs./acre) or 55 lbs. 33% superphosphate/1000 sq. ft. (2400 lbs./acre)
- Thoroughly till the entire soil surface again to six inches completely incorporating the lime and fertilizer.
- Permanent Grass**
Evenly apply grass seed:
2.75 lbs. tall fescue/1000 sq. ft. (120 lbs./acre) during March through May and September through November, or 2.75 lbs. tall fescue/1000 sq. ft. and 2.00 lbs. annual rye grass during June through August and December through February, or
 - Temporary and Permanent Grass Seeding** (seeding at two dates)
Temporary grass (without lime and fert.) - 2.00 lbs. annual rye grass, and later apply lime, fertilizer and till as specified above and apply 2.75 lbs. tall fescue/1000 sq. ft. (120 lbs./acre) only during March through May and September through November.
- After seeding whether temporary or permanent apply 75 lbs. wheat straw/1000 sq. ft. completely covering the soil surface and asphalt tack.
- Grass mulch and asphalt tacking shall be used on slopes of 3:1 or less, unless specifically authorized by the soil scientist/landscape architect and soil erosion control officer.

CONSTRUCTION SEQUENCE

- OBTAIN GRADING PERMIT
- INSTALL ALL EROSION CONTROL MEASURES & DEVICES
- PERFORM ALL ROUGH GRADING
- STABILIZE ALL GRADED AREAS W/ STONE OR GRASS
- COMPLETE BALANCE OF SITE WORK

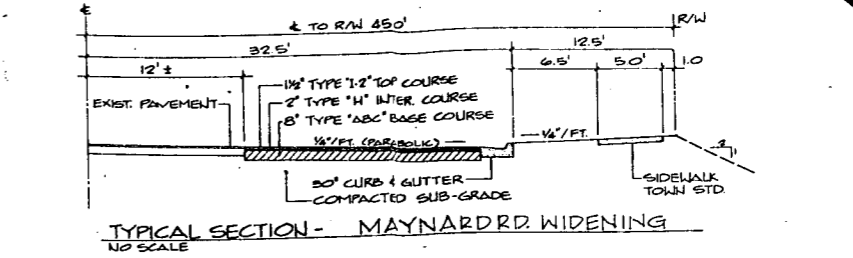

William G. Daniel & Associates
CONSULTING ENGINEERS
1152 Executive Circle, Suite 201
Cary, North Carolina 27511

PROJECT SUBDIVISION
CHASE & ALEXANDER PROP.
PROP. OF L.C. ALEXANDER & MARION CHASE
CARY, NORTH CAROLINA

DATE
4-27-82

SCALE
AS NOTED

SHEET
2
OF
2

DRAWN BY
D. PRIEST

REVISIONS

#2 8-4-82
#1 TOC REVIEW