




1 FRONT ELEVATION
A2 1/8" = 1'-0"

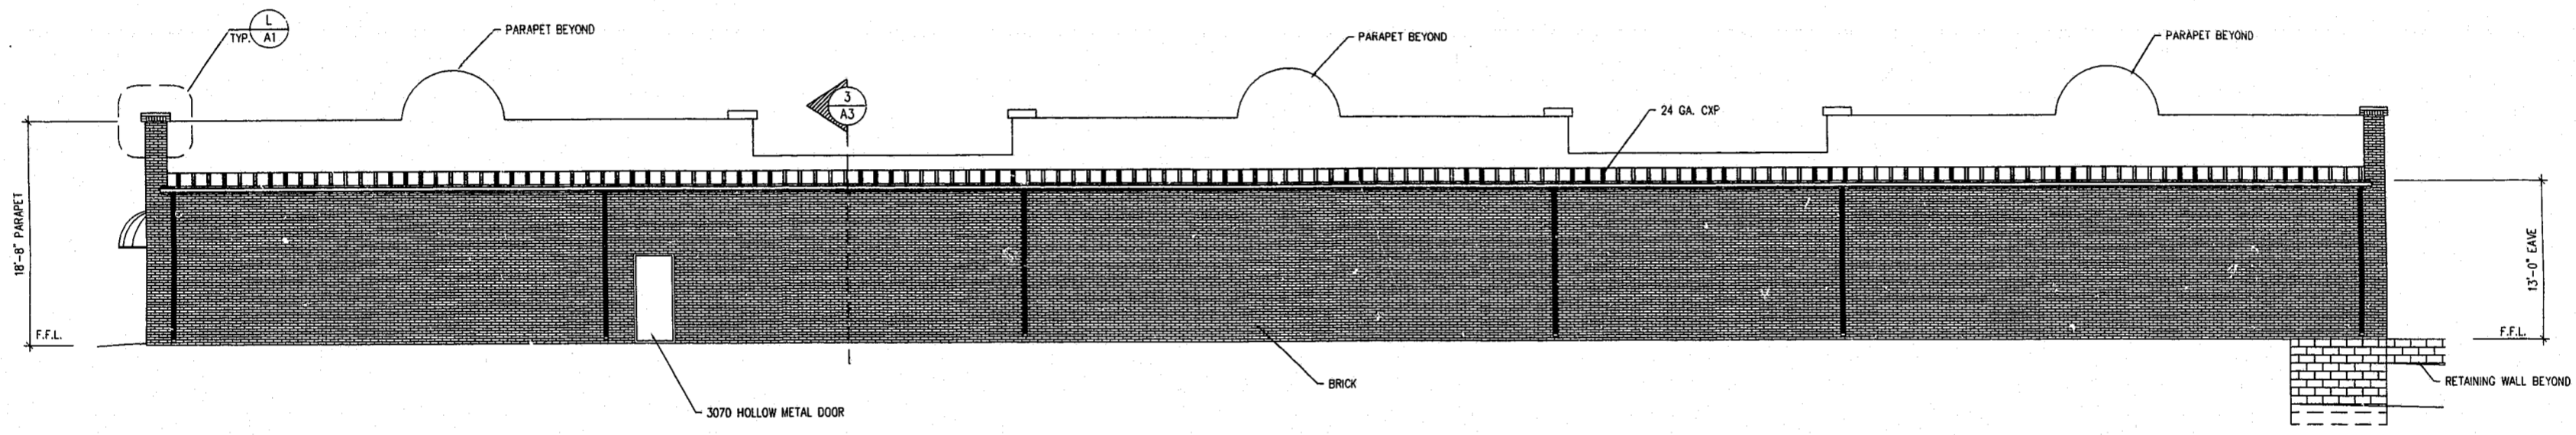

2 REAR ELEVATION
A2 1/8" = 1'-0"

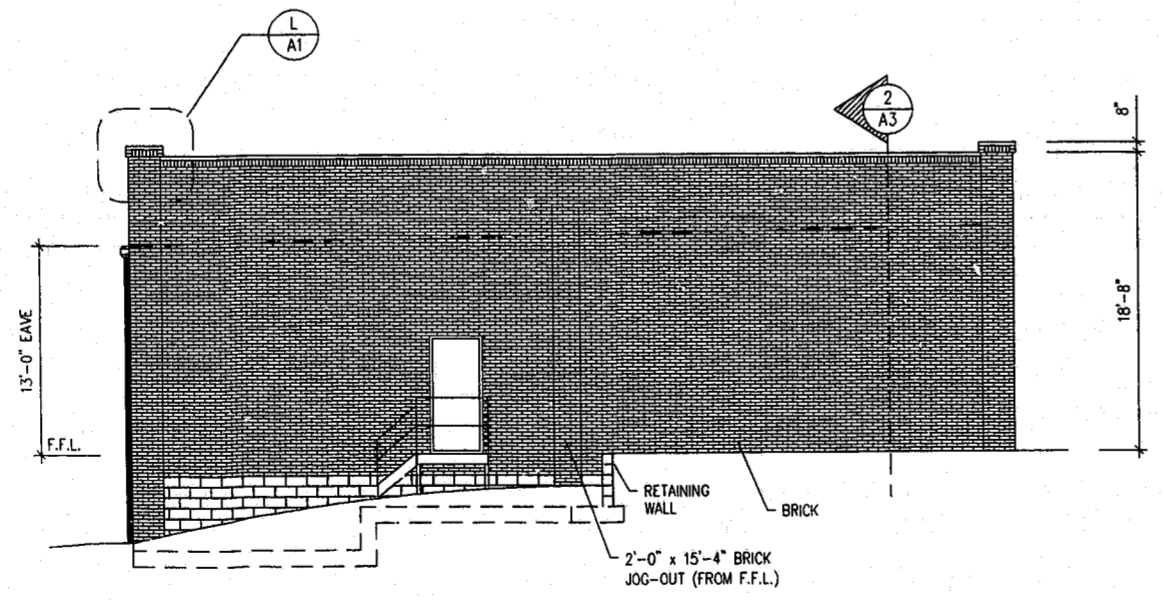

3 LEFT SIDE ELEVATION
A2 1/8" = 1'-0"

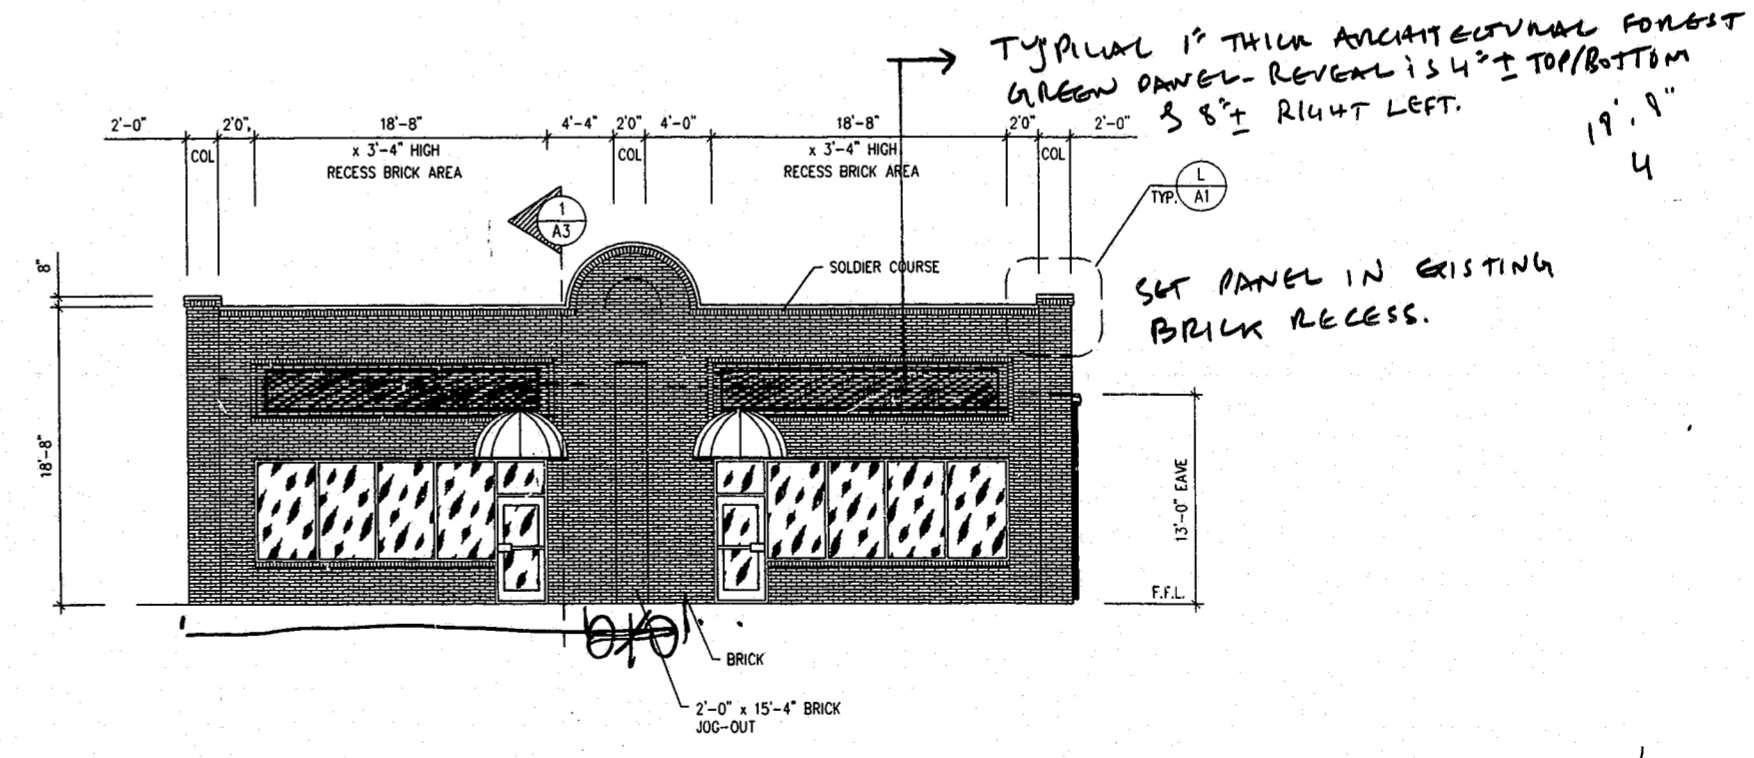

4 RIGHT SIDE ELEVATION
A2 1/8" = 1'-0"

labs 2/15/01 H/C

STEEL DYNAMICS
5112 Depature Drive
P.O. Box 58818 • Raleigh, NC • 27658-8818
Raleigh (919) 834-8881
(919) 863-8881
FAX (919) 863-8895
E/ECO BUILDING DEALER

11312 SADDLEVIEW CT.
RALEIGH, NC 27613
(919) 846-9990
(FAX) 870-5741
AAA
ANDRIN ARCHITECTS AND ASSOCIATES

DATE	REVISED ELEVATIONS	REVISIONS
4/25/00		

RAMSEY SALMAN
CARY, NC
ELEVATIONS, BUILDING A

Drawn By:	GB	Date:	8/27/99
Project No.:	99-601		
SHEET No.:	A2		