
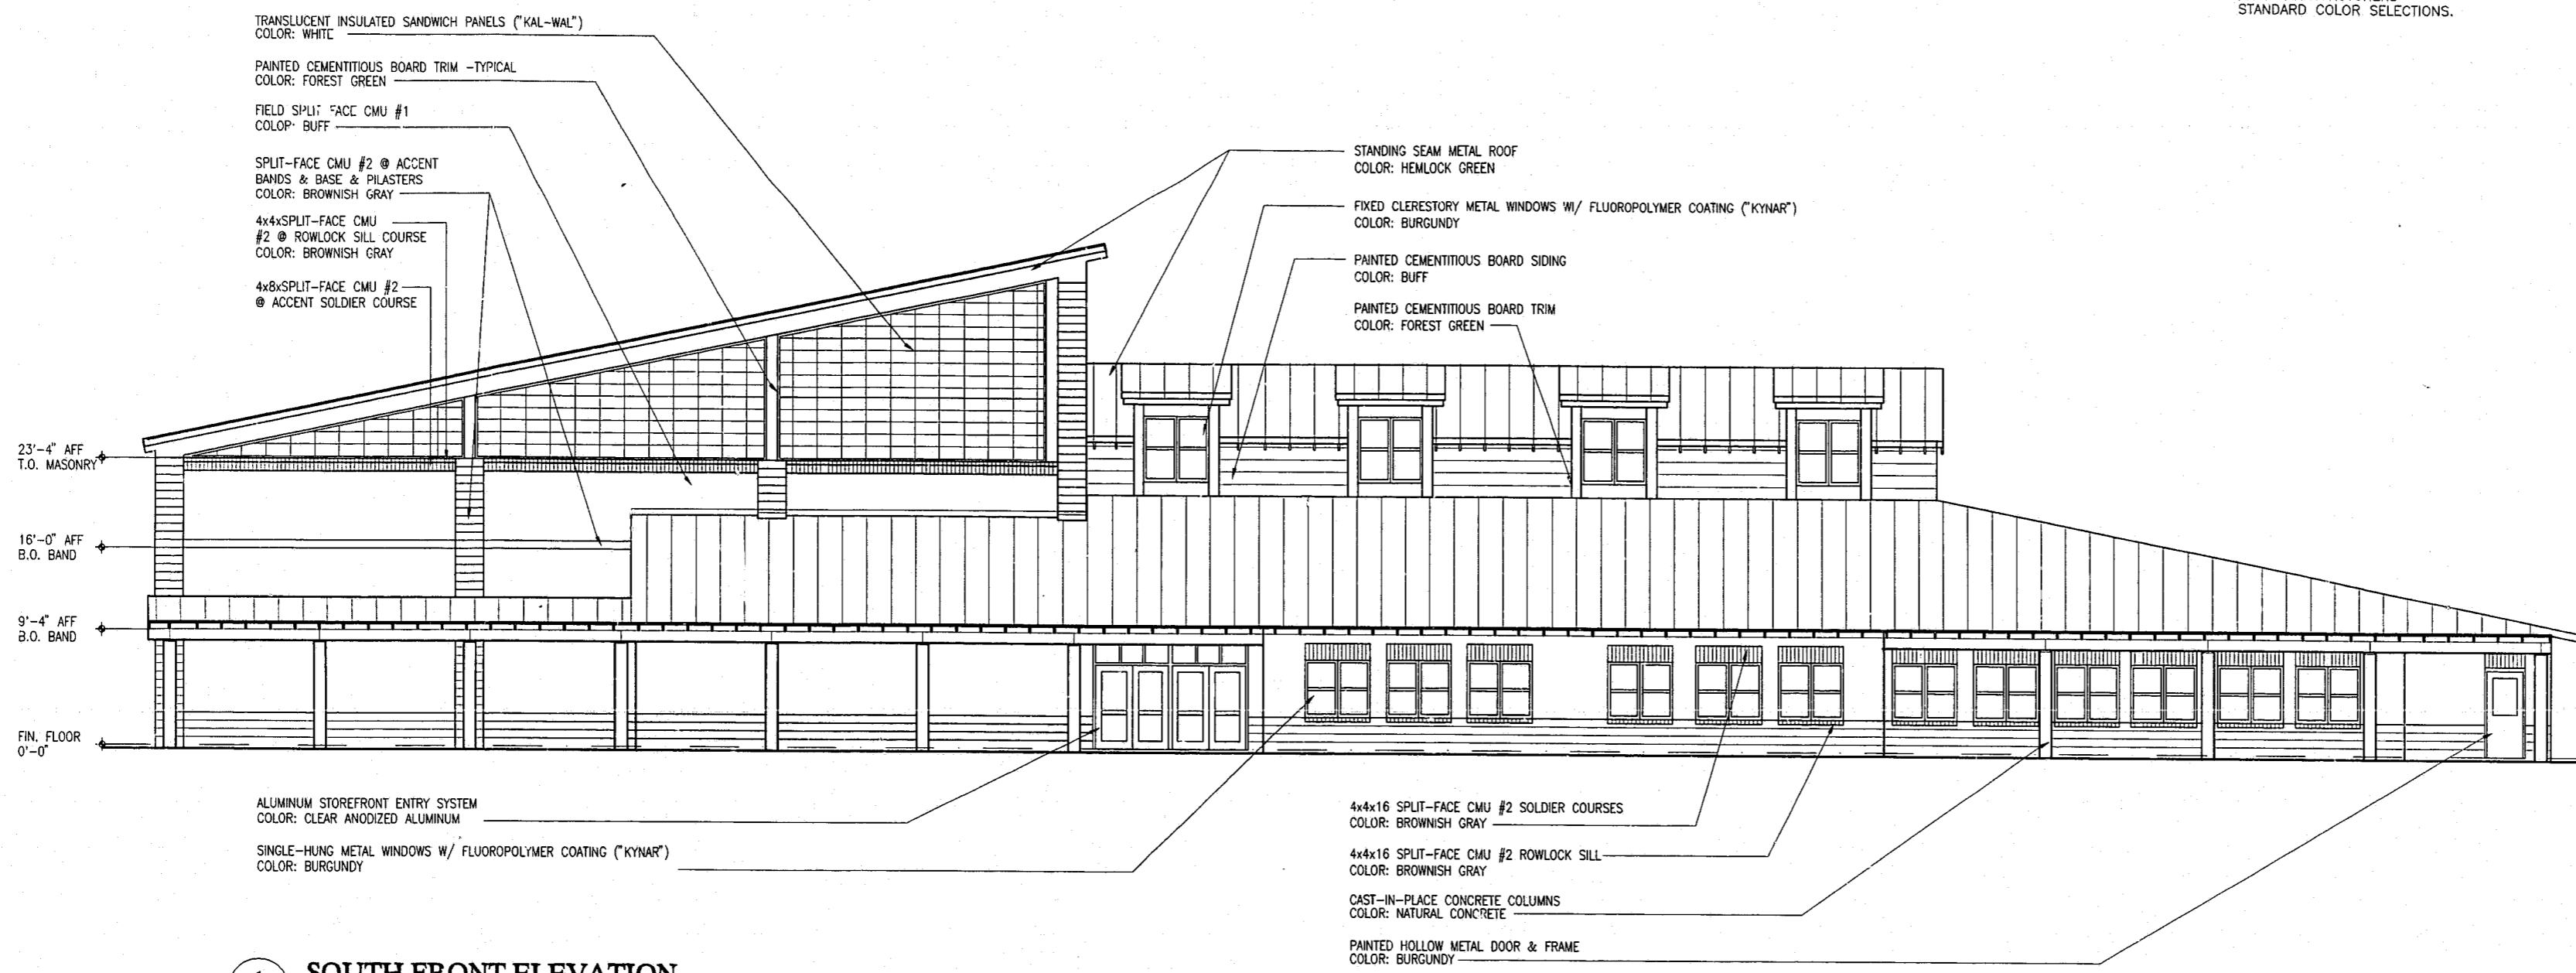



GENERAL NOTES

- 1) EXACT COLOR SHADES TO BE DETERMINED LATER FROM MANUFACTURERS' STANDARD COLOR SELECTIONS.

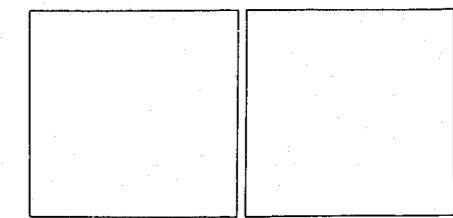

1 SOUTH FRONT ELEVATION
A-5.1 1/8" = 1'-0"

TOWN OF CARY
COMMUNITY
CENTER NO. 2
AT FRED G. BOND METRO PARK
CARY, NORTH CAROLINA

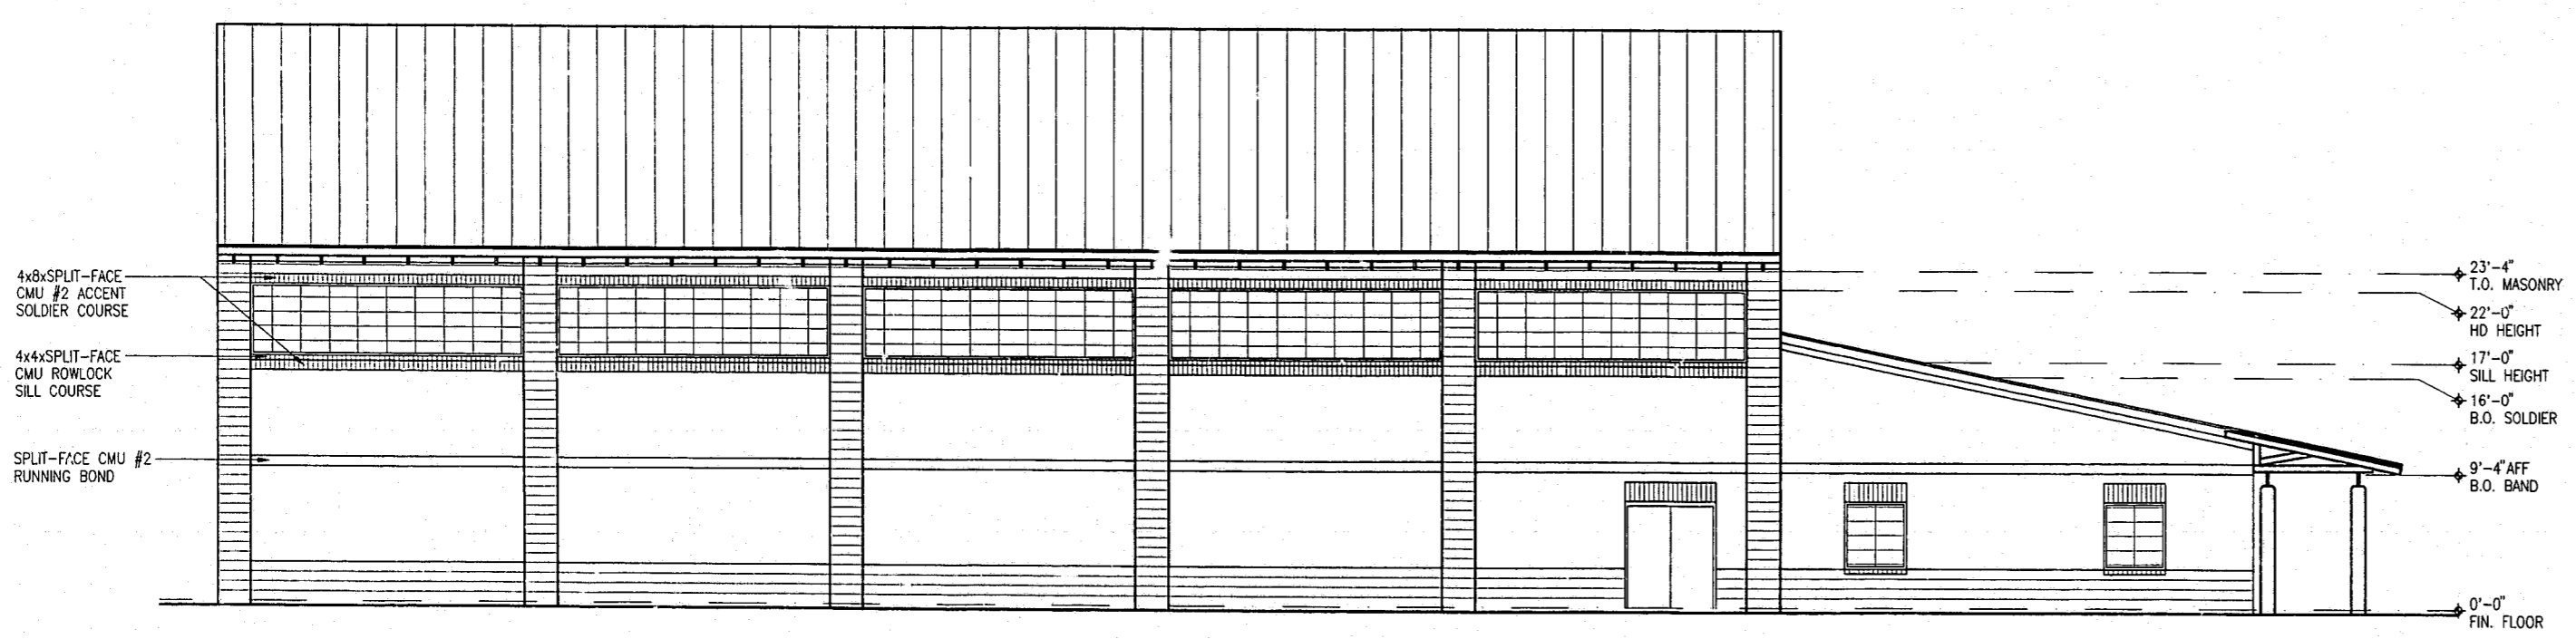

2 WEST SIDE ELEVATION
A-5.1 1/8" = 1'-0"

EXTERIOR ELEVATIONS

Drawn By SJH Approved By JDS
Sheet Number

A-5.1

Date 08/18/97 Project Number 0174.01