



PLATE I-SINGLE PLAN AND PROFILE FULL LINE

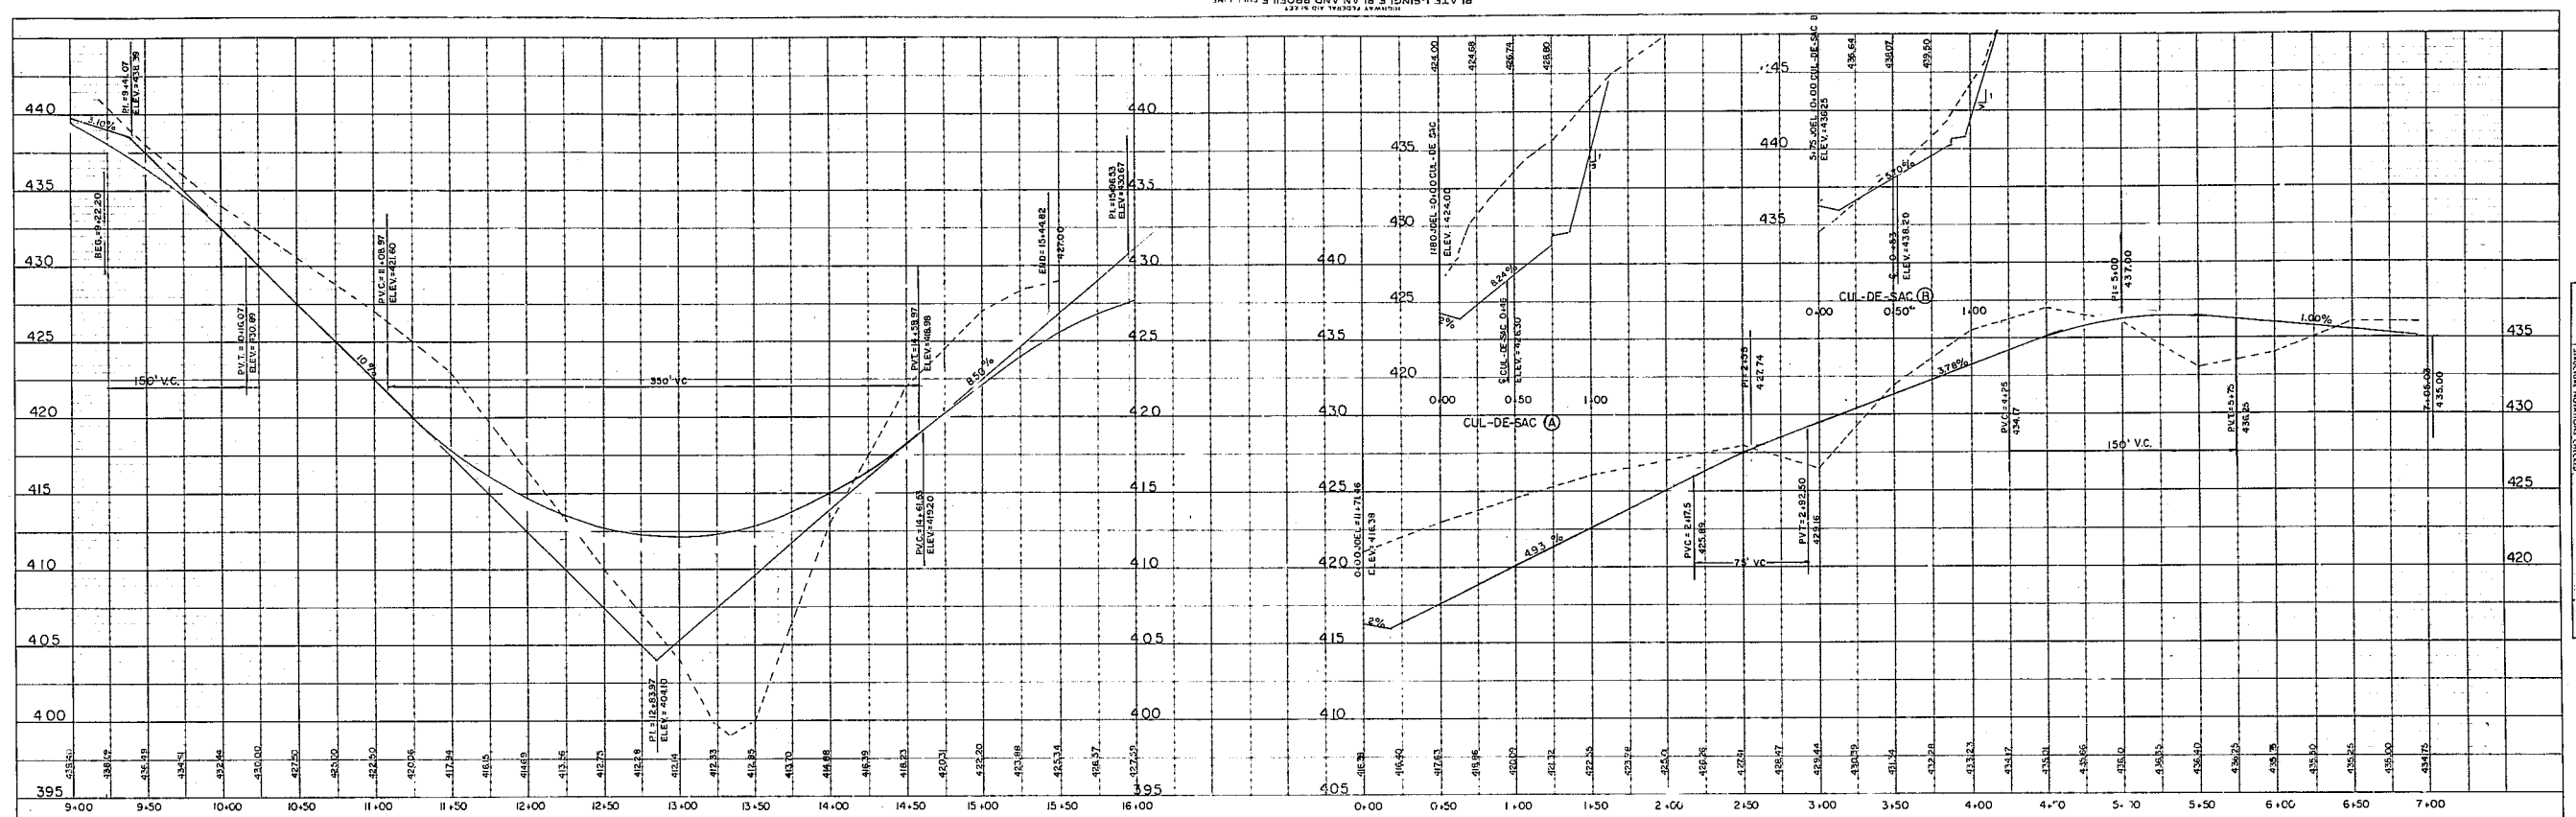

PROFILE
 HORIZONTAL
 VERTICAL
 GRADES
 CURVES
 ELEVATIONS
 STATIONING

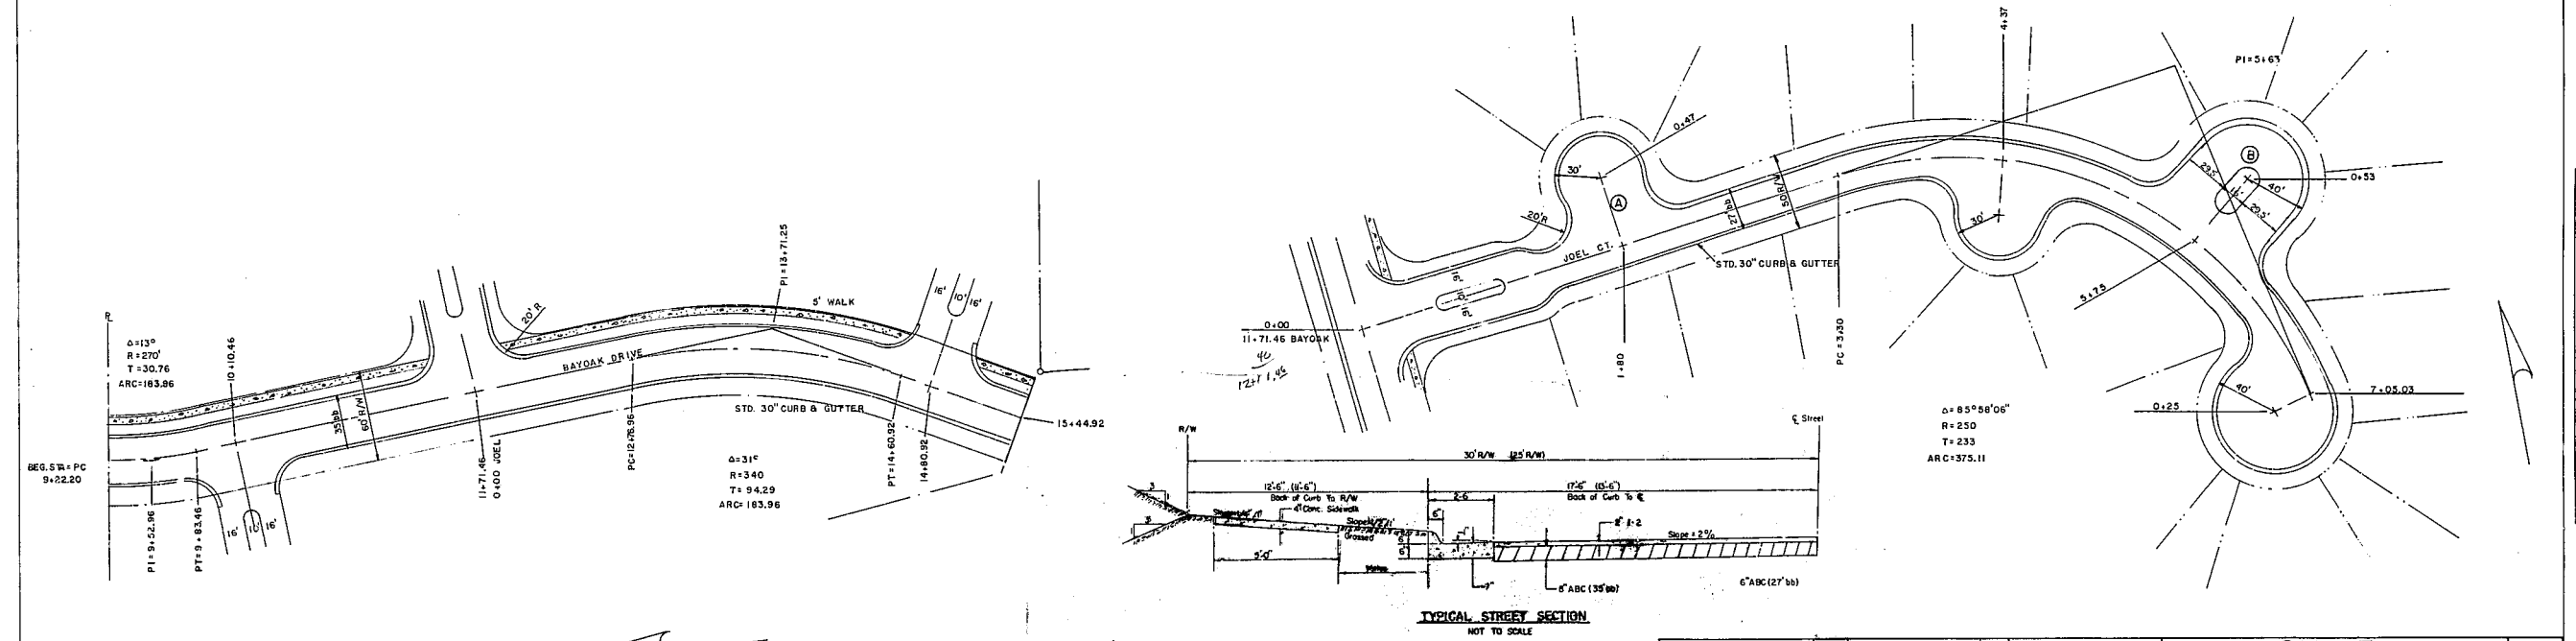

PLAN
 HORIZONTAL
 VERTICAL
 GRADES
 CURVES
 ELEVATIONS
 STATIONING

ALL WORK TO CONFORM WITH CITY OF CARY STANDARDS & SPECS.

SEAL	Date: 5-15-84	DUTCHESS VILLAGE SEC. 3 CARY, WAKE COUNTY, N.C. GLENN D. WARD & ASSOCIATES CIVIL ENGINEERS 301 EAST DURHAM RD. CARY, N.C. PHONE: 467-0207	SHEET
Glenn D. Ward	Scale: VERT. 1"=5' HORIZ. 1"=50'		3
	Dr. By: M.T.B.		OF
	Ckd By: G.D.W.		9
Date	Revision	By	Field Bk: