




Prototype Floor Plan  $1/4"=1'-0"$   
3 Bedroom Unit

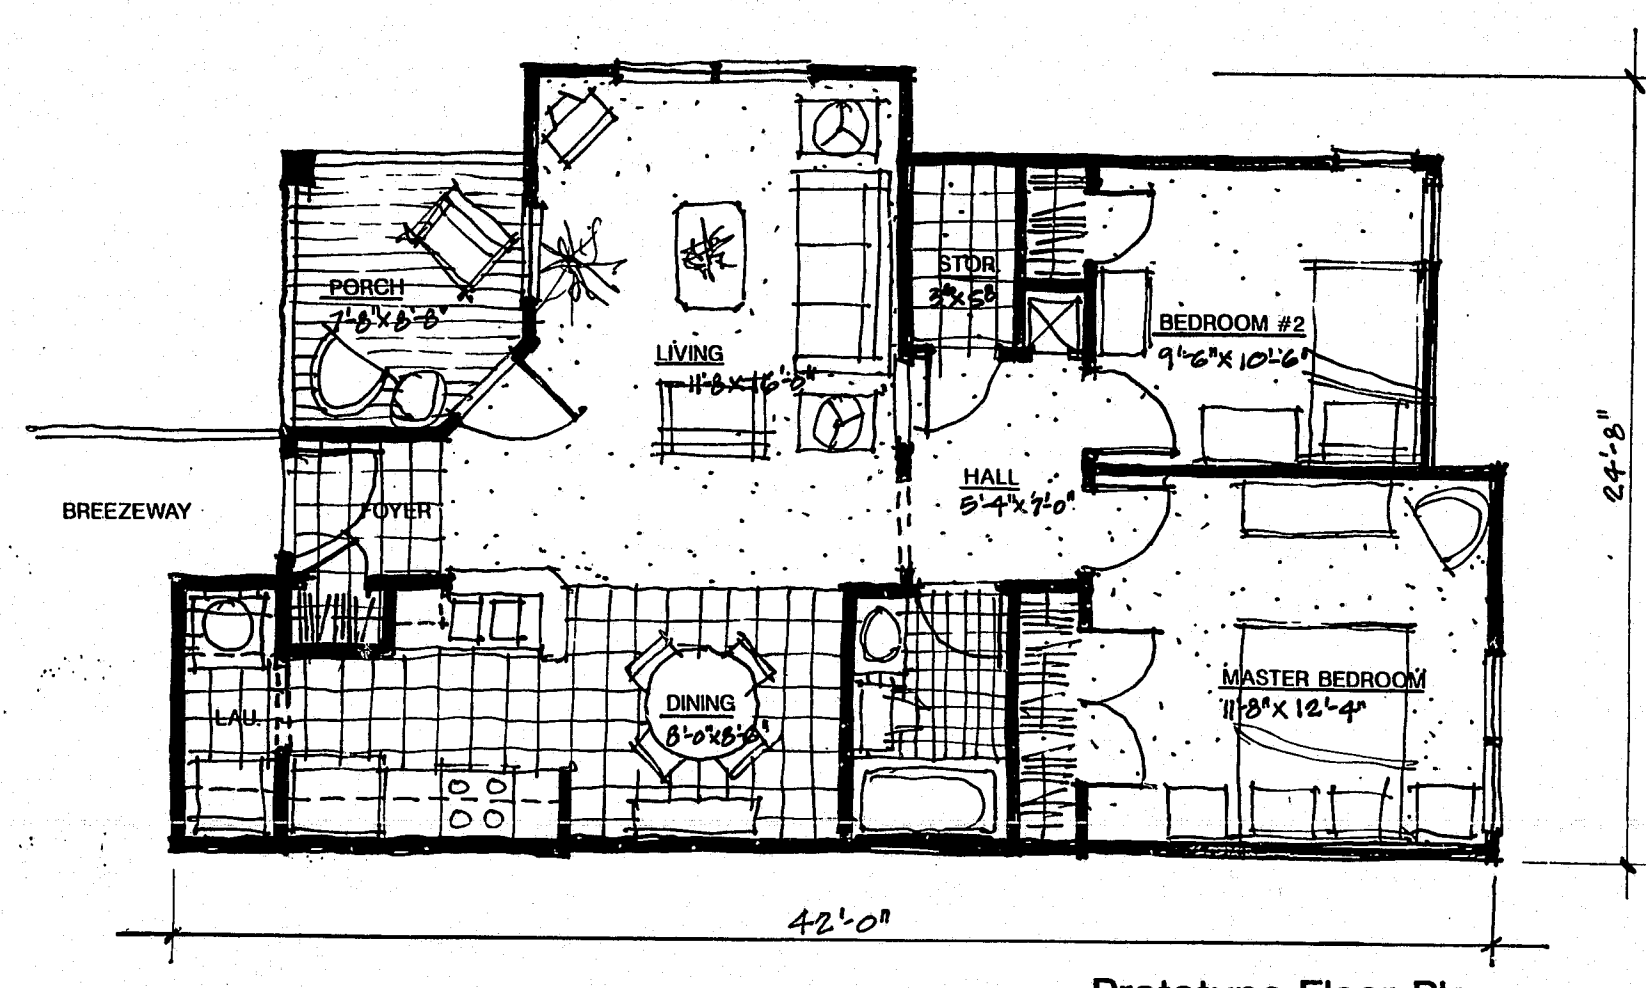

Prototype Floor Plan  $1/4"=1'-0"$   
2 Bedroom Unit

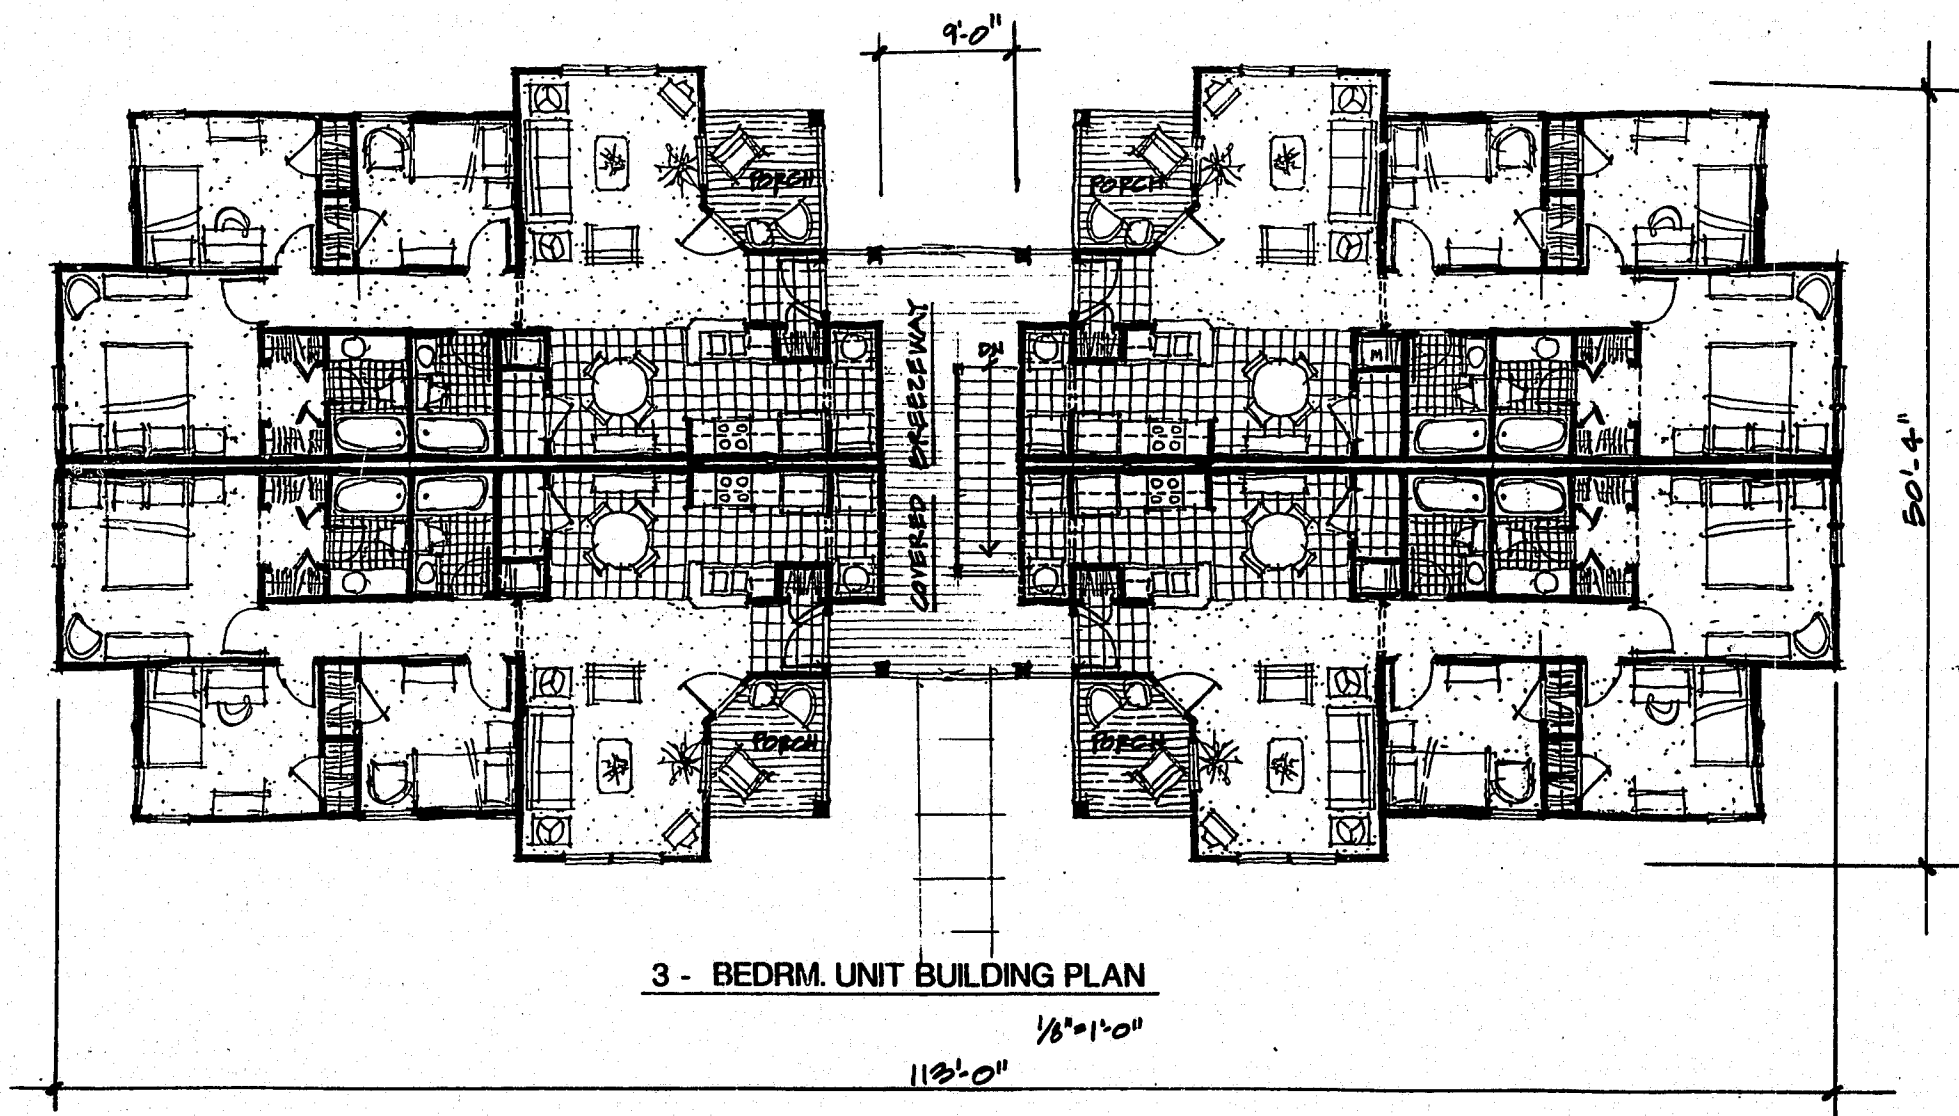

3 - BEDRM. UNIT BUILDING PLAN  
 $1/8"=1'-0"$

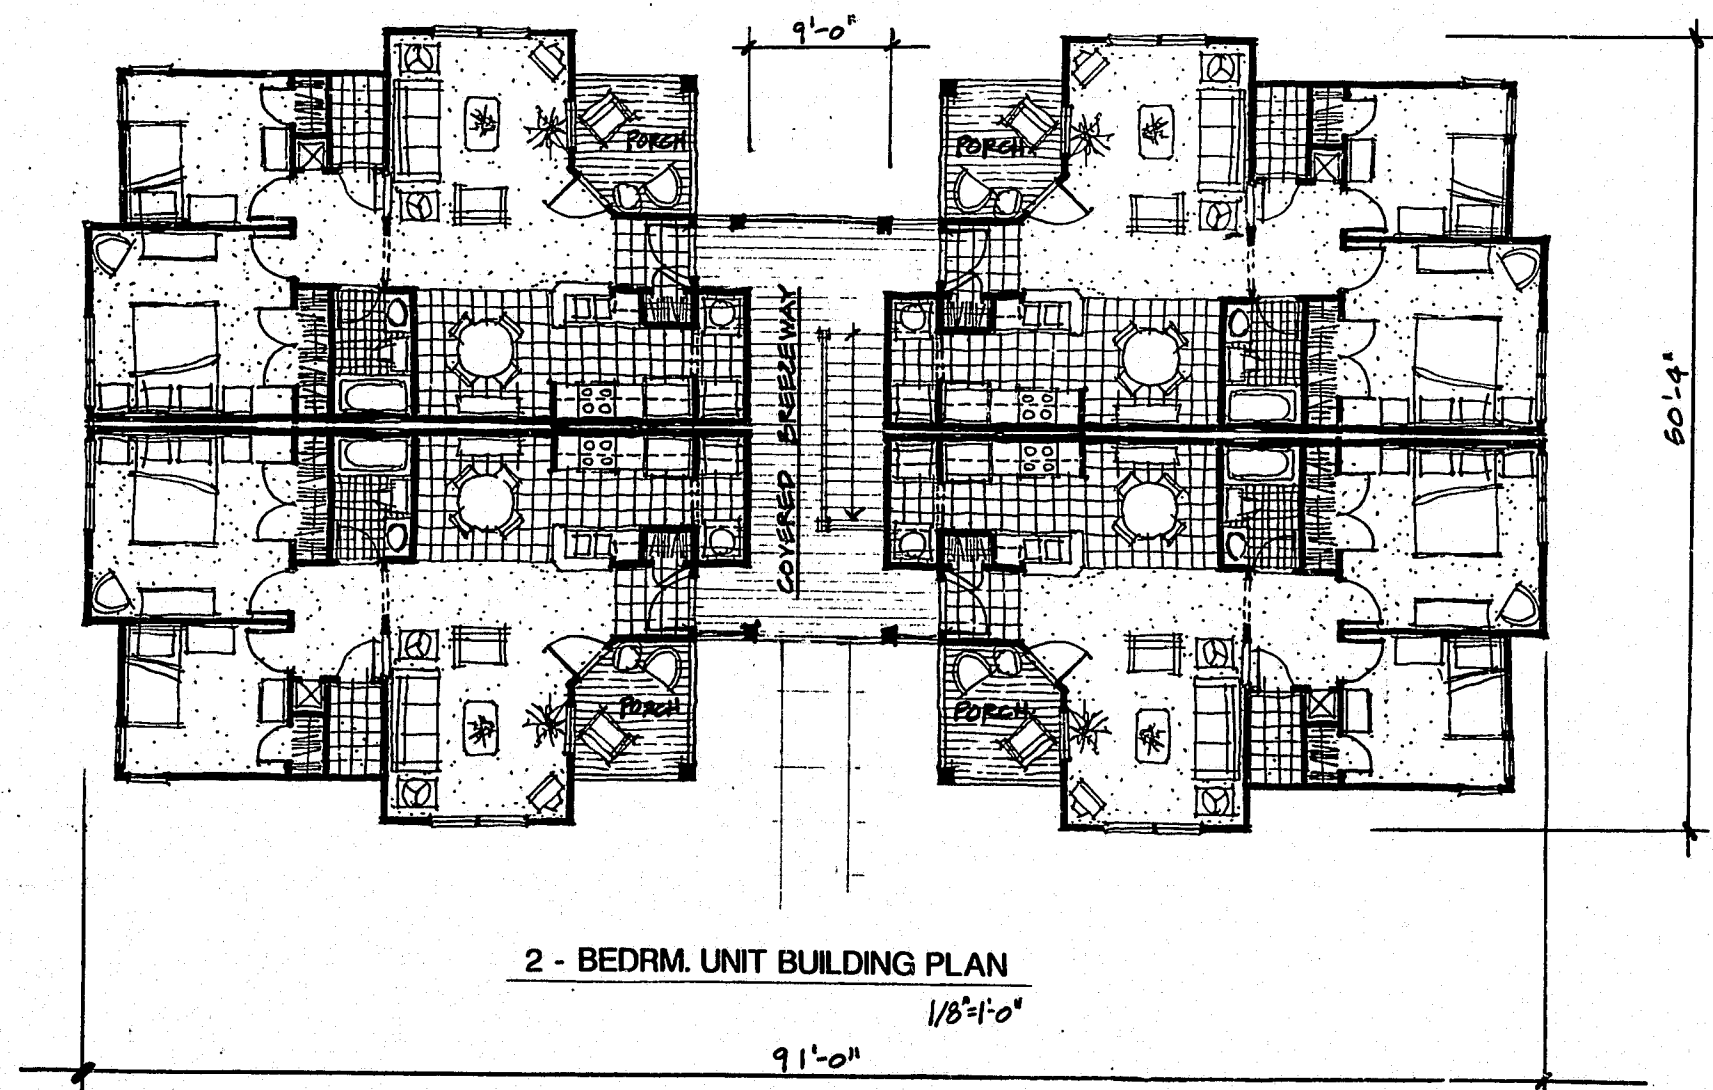

2 - BEDRM. UNIT BUILDING PLAN  
 $1/8"=1'-0"$

Project  
Date  
Revisions  
  
Drawn By  
Checked By  
Content