

INTERIOR FINISH SCHEDULE

FLOOR FINISHES		
MATERIAL/LOCATION	MANUFACTURER	FINISH NAME & NO.
* APPLY WATERPROOF SEALER OVER FLOOR SURFACES EXCEPT ENTRY 100, DINING 101 AND DINING 102 PRIOR TO FINISH BEING APPLIED. DEI-3-TEX CHEMMENT 30 MEMBRANE BY CROSSFIELD PRODUCTS CORP (630) 245-2800		
(F01) STONE TILE	CREATIVE MATERIALS CORPORATION	STONE EBANO 12 x 12 MATTE TILE
		232 CARBON SANDED
(F02) EXPOSED CONCRETE		
(F03) QUARRY TILE	CREATIVE MATERIALS CORPORATION	QUARRY SERIES "ARD GREY" 8"x8" TILE


BASE		
(NOTE: USE FULL INSIDE & OUTSIDE CORNER UNITS SUPPLIED BY TILE MANUFACTURER)		
(B01) STONE TILE COVE BASE	CREATIVE MATERIALS CORPORATION	12"X18" BASE TILE
		GROUT COLOR TO MATCH FLOOR TILE
(B02) QUARRY TILE COVE BASE	CREATIVE MATERIALS CORPORATION	QUARRY SERIES "ARD GREY" 8"x8" BASE TILE
		GROUT COLOR TO MATCH FLOOR TILE

INTERIOR WALL FINISHES		
(W11) CERAMIC TILE	CREATIVE MATERIALS CORPORATION	ARCTIC WHITE (4 1/4"x4 1/4")
		#300 WHITE UNSANDED
(W12) CERAMIC TILE	CREATIVE MATERIALS CORPORATION	VERMILION (4 1/4"x4 1/4")
		#300 WHITE UNSANDED
(W20) GYP BOARD/PANDED	SHERWIN WILLIAMS	SW7008 EXTRA WHITE SEMI-GLOSS
(W21) FRP	KEMULITE	WHITE (FULL HT PANELS)
(W22) DOORS AND FRAMES	DURON	ALUMINO CHINESE RED
(W23) STAINLESS STEEL WALL PANEL		


CEILING FINISHES		
(C06) GYP BOARD/PANDED	SHERWIN WILLIAMS	SW7008 EXTRA WHITE SATIN FINISH @ 7'-6" HT
(C14) 2"x2" VINYL CLAD GYP. BD.	USG	WHITE STIPPLE/2x2/ROUN DADA SUSPENSION @ 10'-0" HT
(C16) 2"x4" SUSPENDED ACOUSTICAL CEILING	USG	WHITE @ 10'-0" HT @ 6'-0" HT. ECLIPSE CLAMPUS W/ WHITE GRID
(C20) EXPOSED SUPPLY AIR DUCTS AND DIFFUSERS	DURON	WHITE
(C24) 2"x2" METAL CEILING PANEL	ARMSTRONG METALWORKS	WHITE @ 10'-0" HT
PLASTIC LAMINATE		
(P1) COUNTERTOPS AND WALL CAPS	WILSON ART	#333-08 STOP RED MATTE FINISH PARTI GROSS COUNTERTOP
(P2) COUNTERTOPS	WILSON ART	#0431-50 ALABASTER MATTE FINISH

INTERIOR FINISH SCHEDULE NOTES:

1. ALL KITCHEN AREAS SCHEDULED FOR FRP PANELS TO RECEIVE STAINLESS STEEL CORNER PROTECTORS AT ALL OUTSIDE CORNERS.
2. DO NOT TAPE/WELD JOINTS BEHIND FRP (ONLY).
3. FOR ALL CEILING FINISHES SEE REFLECTED CEILING PLAN, DWG. A2
4. PROVIDE SEALANT JOINT AT ALL INSIDE CORNERS OF TILE WANSOT IN LIEU OF GROUT JOINT (TYP.).

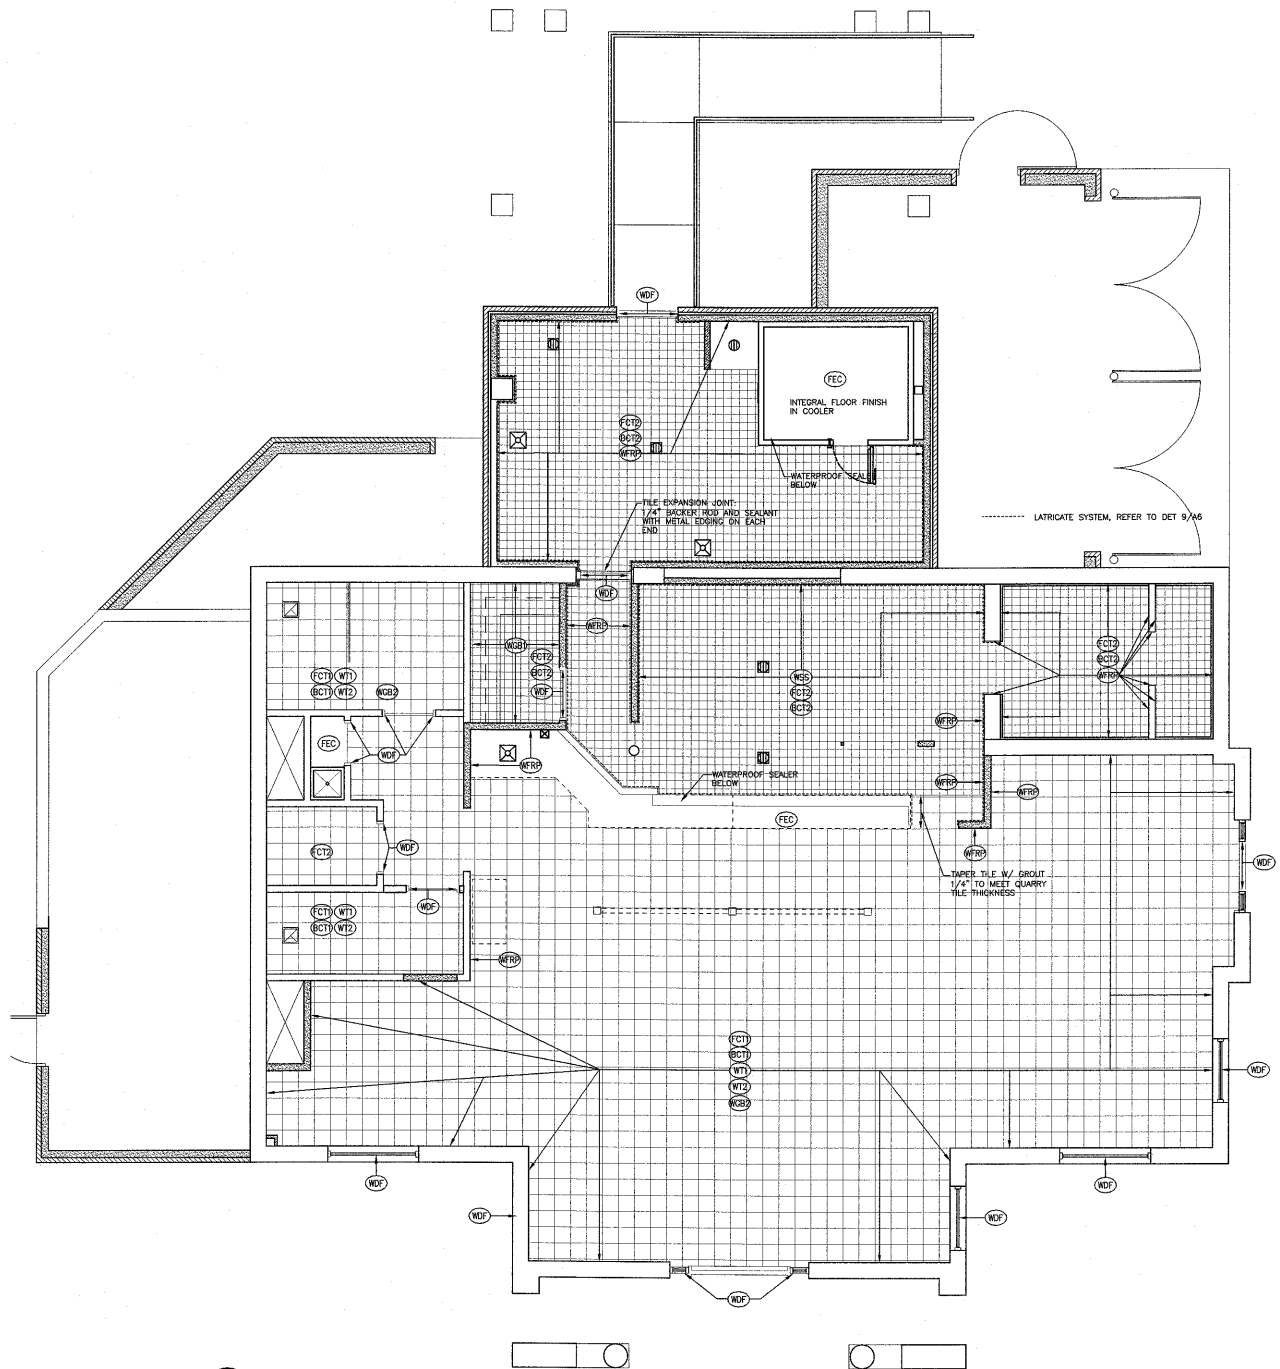

1
A4 FINISH PLAN
SCALE: 1/4" = 1'-0"

 

Leif H. Mettler Hrt Thornton Associates
Professional Engineer
2710 Madison Parkway
Chesapeake, VA 23041
Tel: 757/546-8877
Fax: 757/546-8877

FIVE GUYS
FAMOUS BURGERS AND FRIES
Location: 776 SE MARSH ROAD
CARY, NORTH CAROLINA
Drawing: FINISH PLAN AND SCHEDULE

FIVE GUYS
FAMOUS BURGERS AND FRIES

Revisions

PROJECT DATE: 6/26/06
DRAWN BY: VA
CHECKED BY: SM