


NOTE: BOTTOM OF WALL ELEVATIONS SHOWN REPRESENT GROUND ELEVATION AT BOTTOM OF WALL, AND ARE NOT FOOTING OR OTHER STRUCTURE ELEVATIONS.

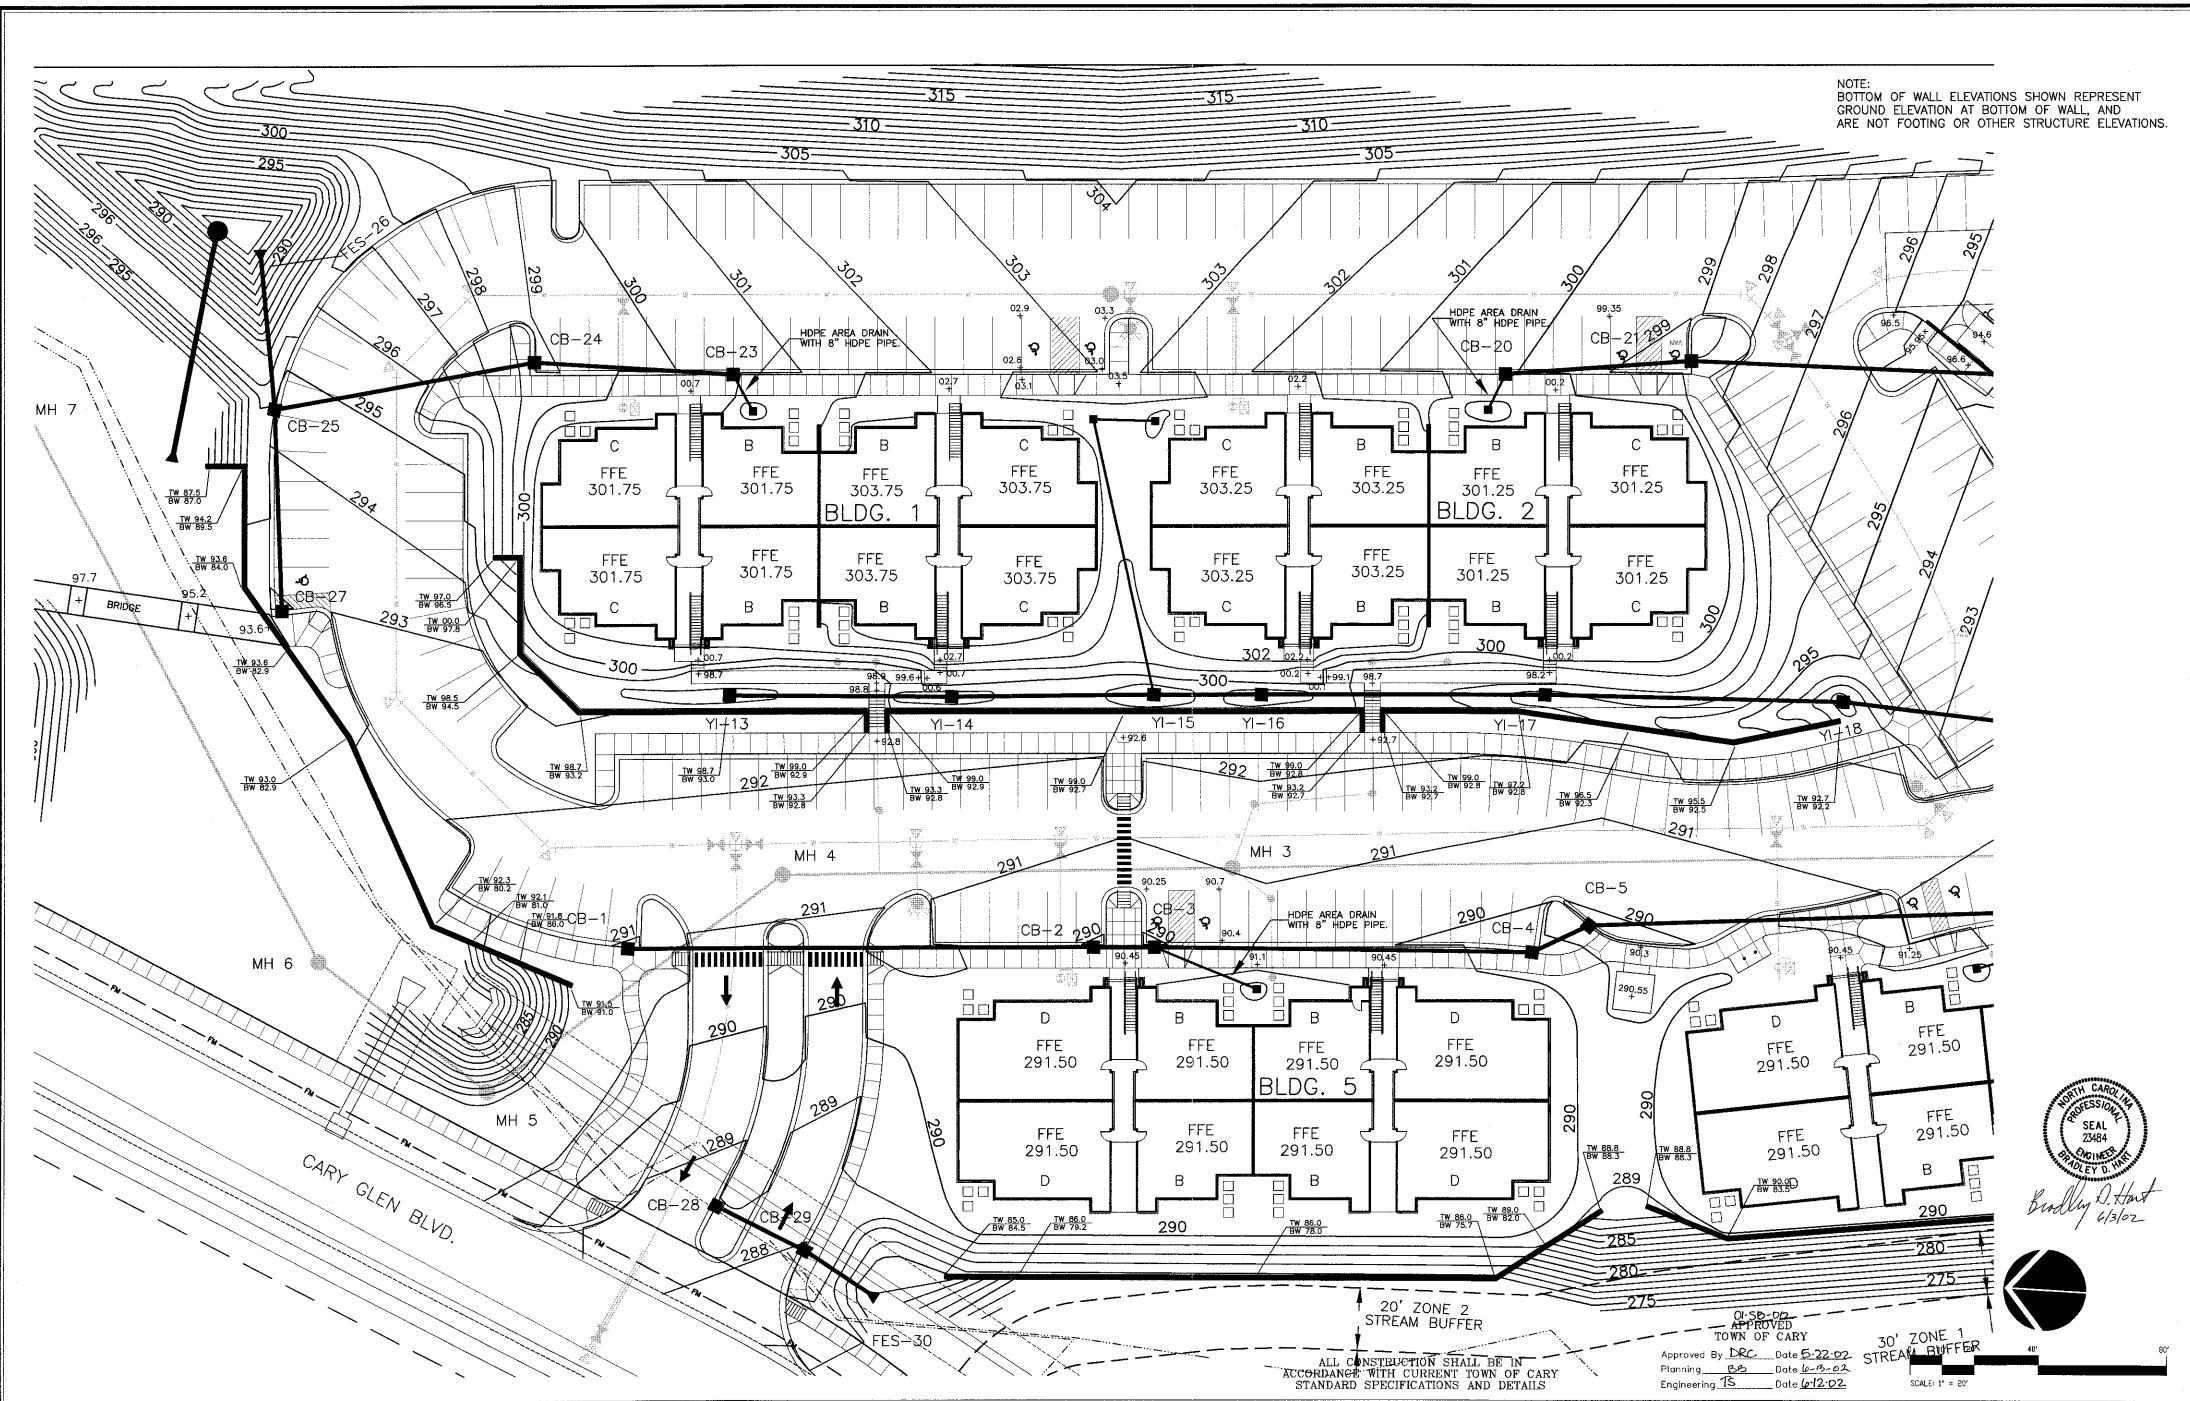

No.	Revision	Date	By
1	PER TDC REVIEW	4/16/20	SDH
2	PER TDC REVIEW	6/2/20	SDH

Designer	SDH	Scale	1"=40'
Drawn By	SDH	Date	01 MARCH 2020
Checked By	SDH	Job No.	201238.00

THE GROVE AT CARY PARK

DETAILED GRADING PLAN

WITHERS & RAVENEL
 ENGINEERS | PLANNERS | SURVEYORS

111 MacKean Drive, Cary, North Carolina 27511 | tel: 919-469-3340 | fax: 919-466-6008 | www.wITHERSRAVENEL.com

Sheet No.
C-1.1