


NOTE:
 BOTTOM OF WALL ELEVATIONS SHOWN REPRESENT
 GROUND ELEVATION AT BOTTOM OF WALL, AND
 ARE NOT FOOTING OR OTHER STRUCTURE ELEVATIONS.

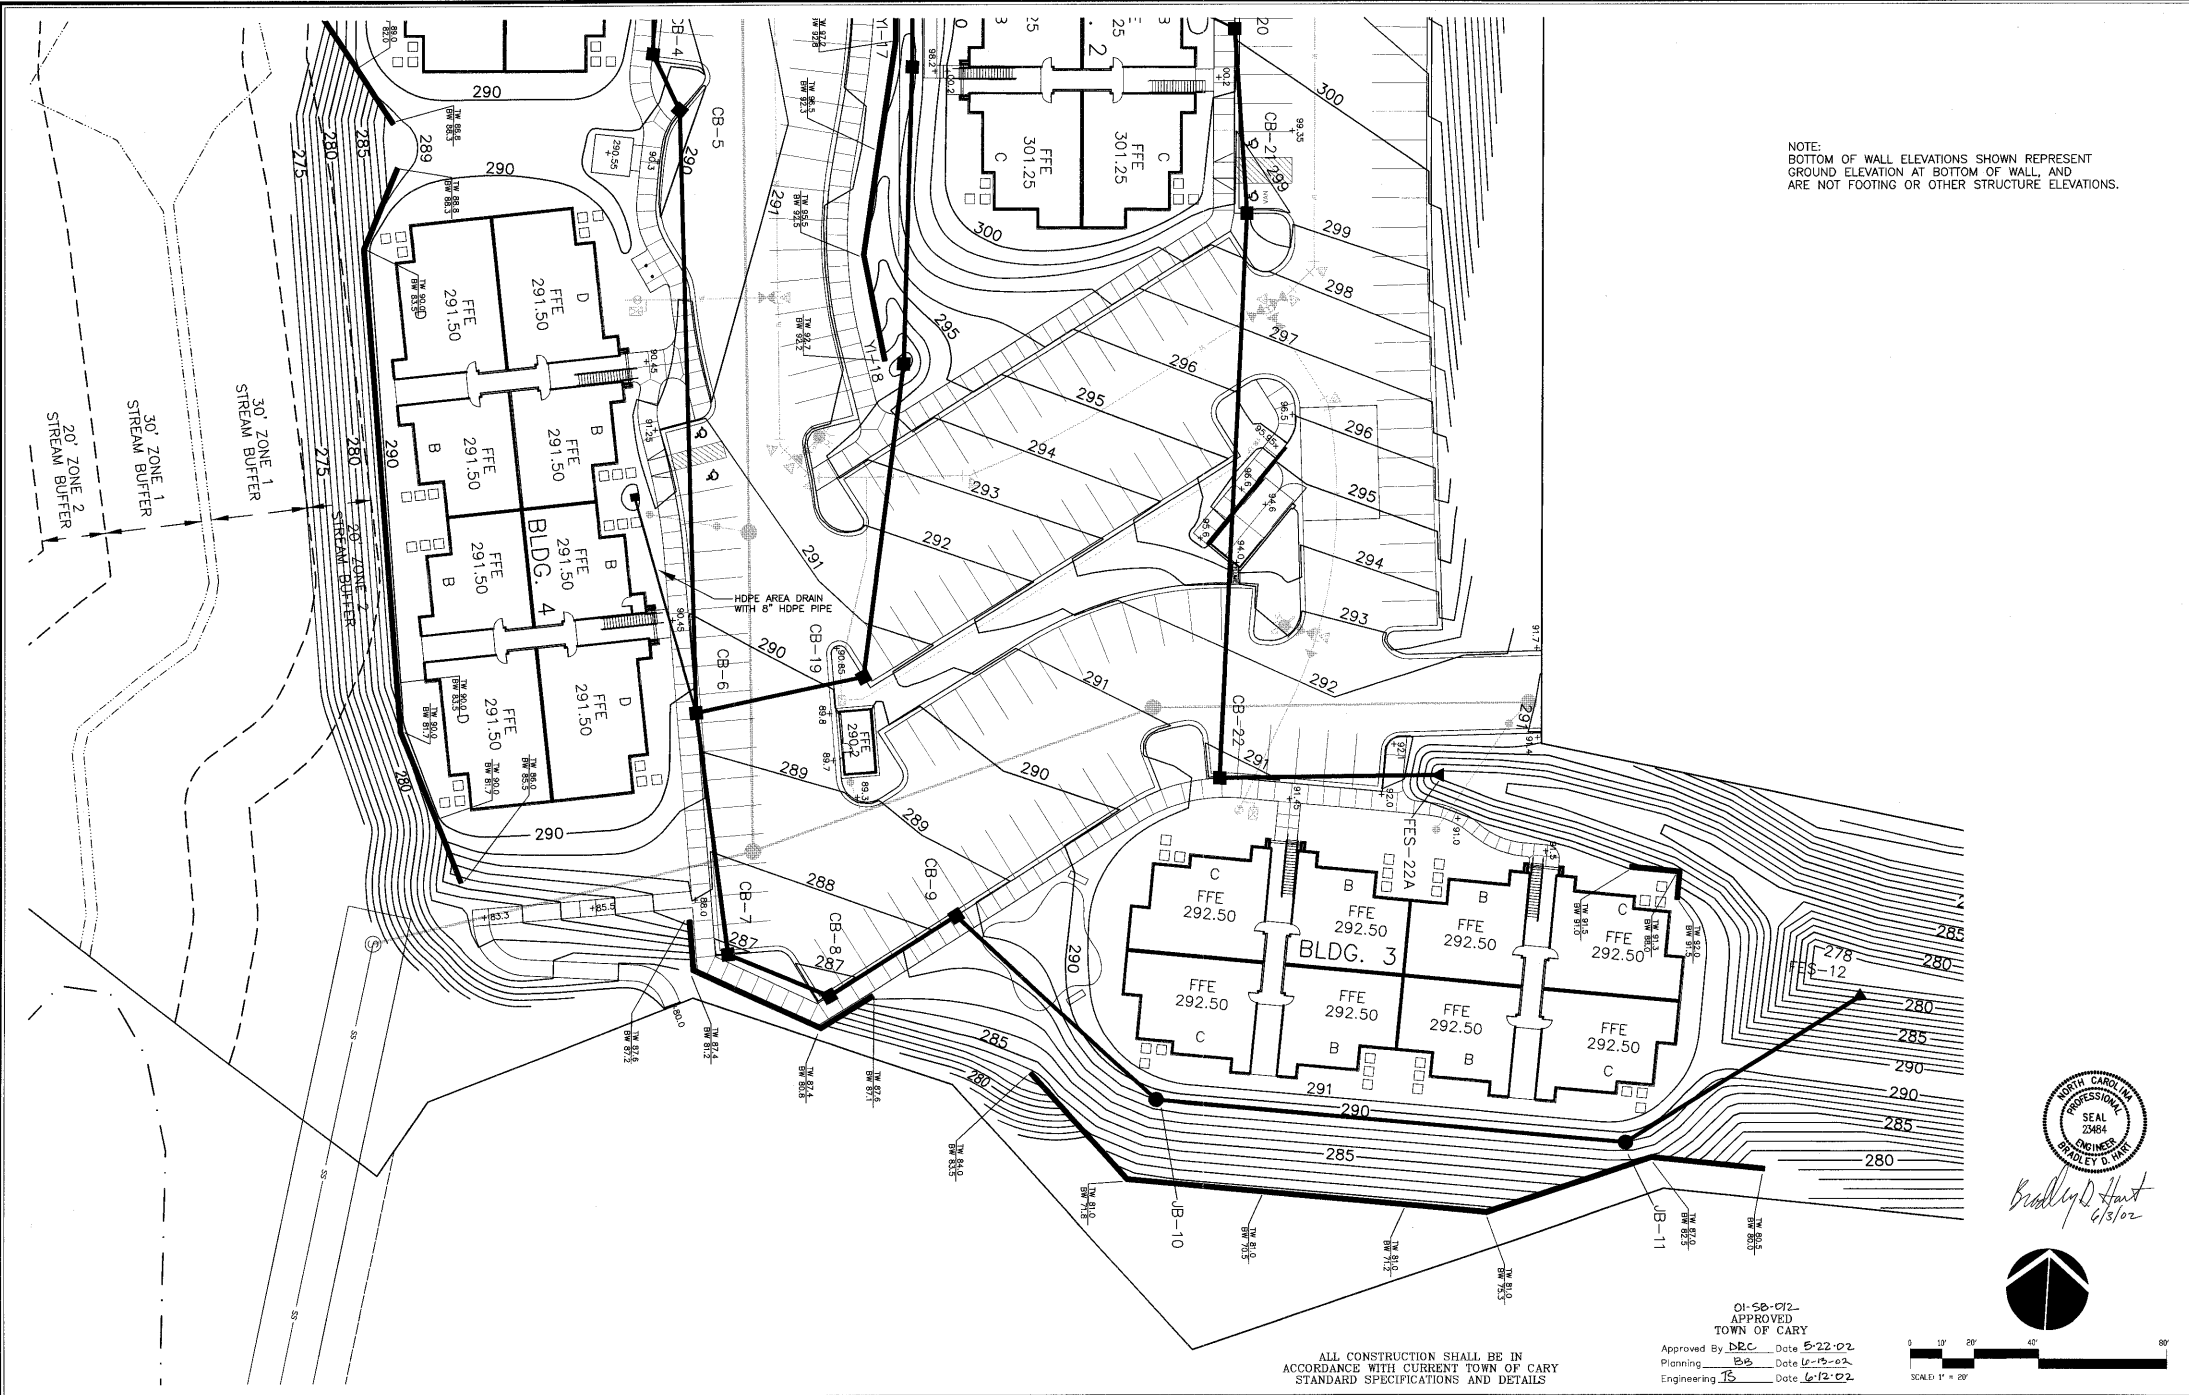

ALL CONSTRUCTION SHALL BE IN
 ACCORDANCE WITH CURRENT TOWN OF CARY
 STANDARD SPECIFICATIONS AND DETAILS

01-58-012-
 APPROVED
 TOWN OF CARY
 Approved By DEC Date 5-22-02
 Planning EB Date 5-15-02
 Engineering TS Date 6-12-02



NORTH CAROLINA
 PROFESSIONAL
 SEAL
 23484
 ENGINEER
 BRADLEY D. HUNT
Bradley D. Hunt
 6/13/02



No.	Revision	Date	By
1.	PER TOC REVIEW	4/16/02	BDH
2.	PER TOC REVIEW	5/2/02	BDH

Designer BDH Scale 1"=40'
 Drawn By BDH Date 01MARCH02
 Checked By BDH Job No. 2011236.00

THE GROVE AT CARY PARK

DETAILED GRADING PLAN

WITHERS & RAVENEL
 ENGINEERS | PLANNERS | SURVEYORS
 111 MacKernan Drive Cary, North Carolina 27511 | tel: 919-469-3340 | fax: 919-467-6008 | www.witthersravel.com

Sheet No.
C-1.2