
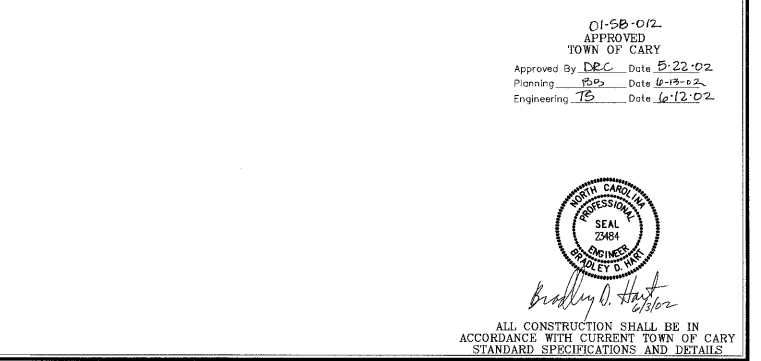
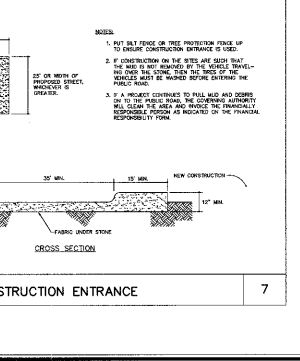
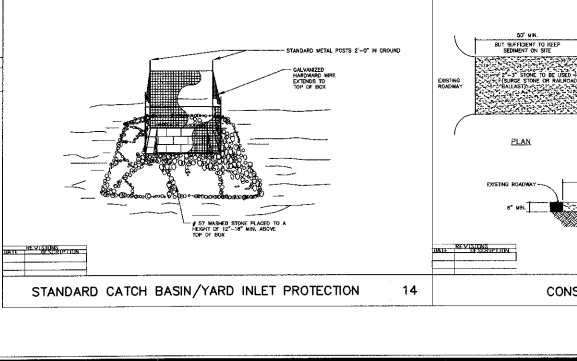
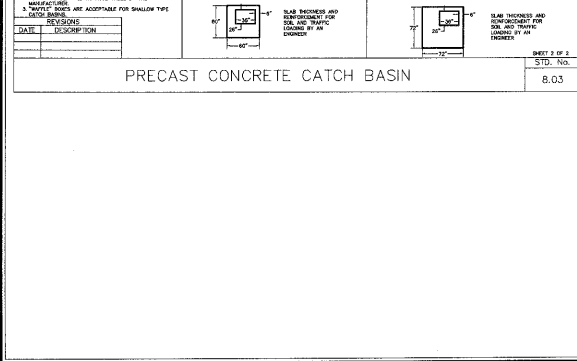
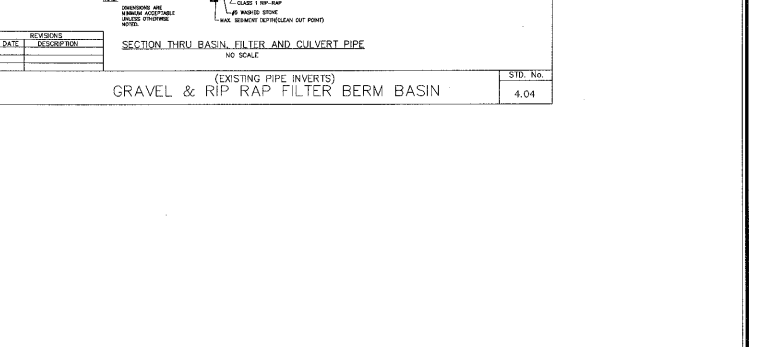
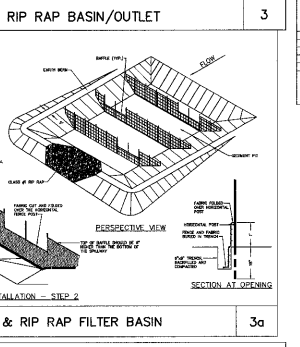
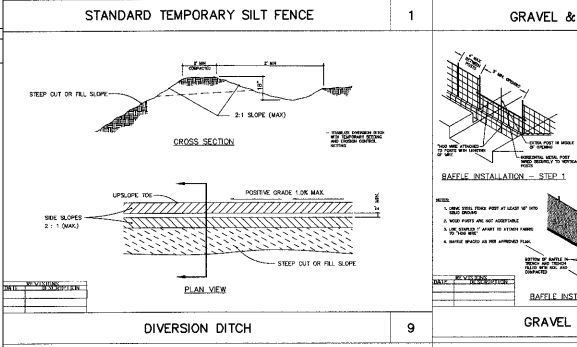
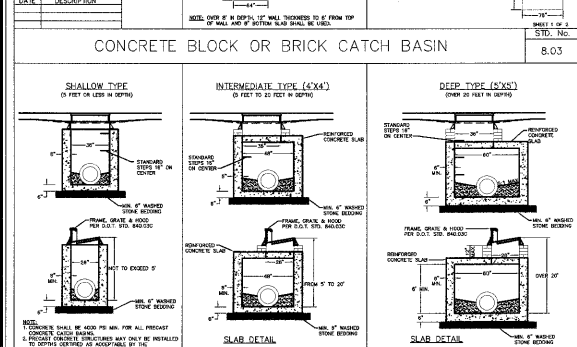
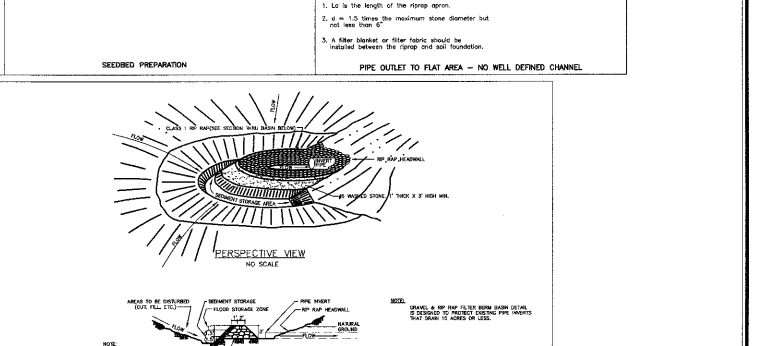
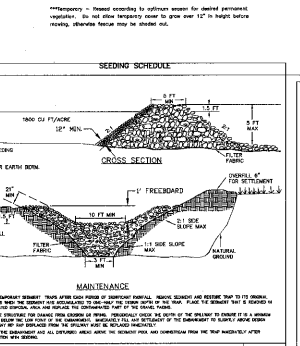
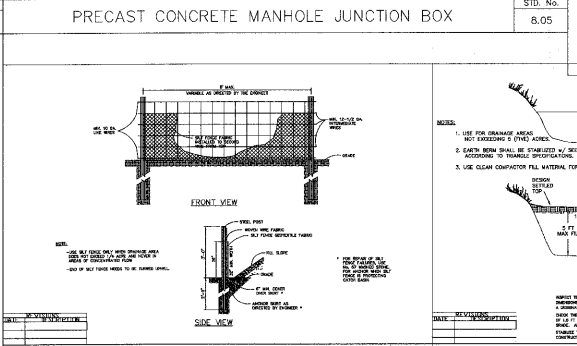
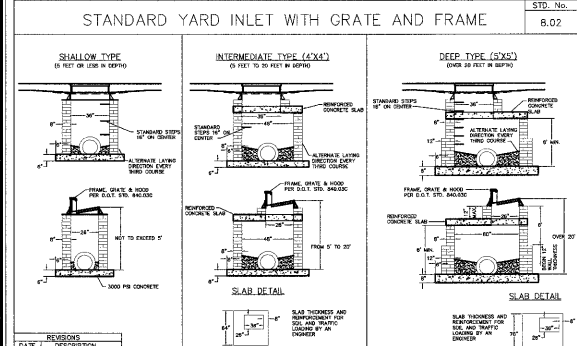


SEEDING SCHEDULE
(SEEDED, 1-1-82)

Shoulders, Side Channels, Slopes (New 2:1)

DATE	SPCS	PLANTING RATE
Aug 15 - Nov 1	1:1 Slope	100 lbs/acre
Nov 1 - Nov 1	Top Surface	300 lbs/acre
Nov 1 - Nov 1	1:1 Slope	100 lbs/acre
Nov 1 - Apr 15	Top Surface	100 lbs/acre
Apr 15 - Sep 1	1:1 Slope	100 lbs/acre
Jul 1 - Aug 15	Top Surface and 1:1 Slope	100 lbs/acre
Nov 1 - Apr 1	Seeded (unseeded)	50 lbs/acre
Apr 1 - Apr 15	AMT Top Surface	100 lbs/acre
Apr 1 - Jun 15	or AMT Seeded Slopes	100 lbs/acre
Jun 1 - Aug 15	or AMT Seeded Slopes	100 lbs/acre
Aug 1 - Nov 1	Seeded (unseeded)	50 lbs/acre
Nov 1 - Mar 1	AMT Top Surface	100 lbs/acre

Notes: 1. Seeding shall be done in accordance with the schedule. 2. Seeding shall be done in accordance with the schedule. 3. Seeding shall be done in accordance with the schedule.

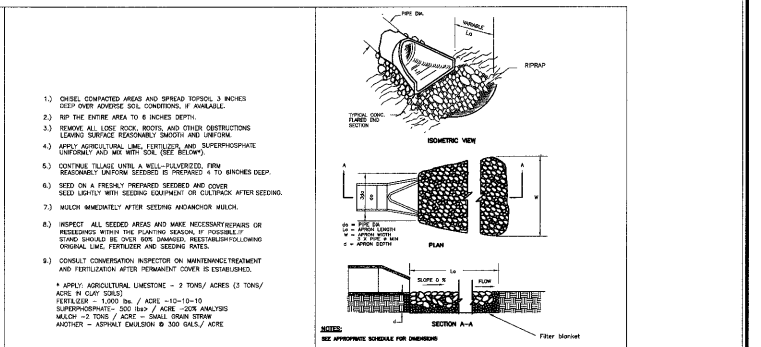

No.	Revision	Date	By	Designer	Scale
1	FOR TDC REVIEW	6/2/02	BDH	BDH	1"=40'

THE GROVE AT CARY PARK

Scale: 1"=40'

Design By: BDH

Drawn By: BDH

Checked By: BDH

01MARCH02

301238.00

STORM DRAINAGE & EROSION CONTROL DETAILS

WITHERS & RAVENEL
ENGINEERS | PLANNERS | SURVEYORS

111 MacKenzie Drive, Cary, North Carolina 27511 | Tel: 919-467-3340 | Fax: 919-467-6008 | www.witthersravenel.com

Seal: NORTH CAROLINA PROFESSIONAL SEAL 23484 ENGINEER BRADLEY D. HAYES

Approved By: *Bradley D. Hayes* Date: 5-22-02

Planning: *BDH* Date: 6-13-02

Engineering: *TS* Date: 6-12-02

ALL CONSTRUCTION SHALL BE IN ACCORDANCE WITH CURRENT TOWN OF CARY STANDARD SPECIFICATIONS AND DETAILS