


NOTE:
BOTTOM OF WALL ELEVATIONS SHOWN REPRESENT
GROUND ELEVATION AT BOTTOM OF WALL, AND
ARE NOT FOOTING OR OTHER STRUCTURE ELEVATIONS.

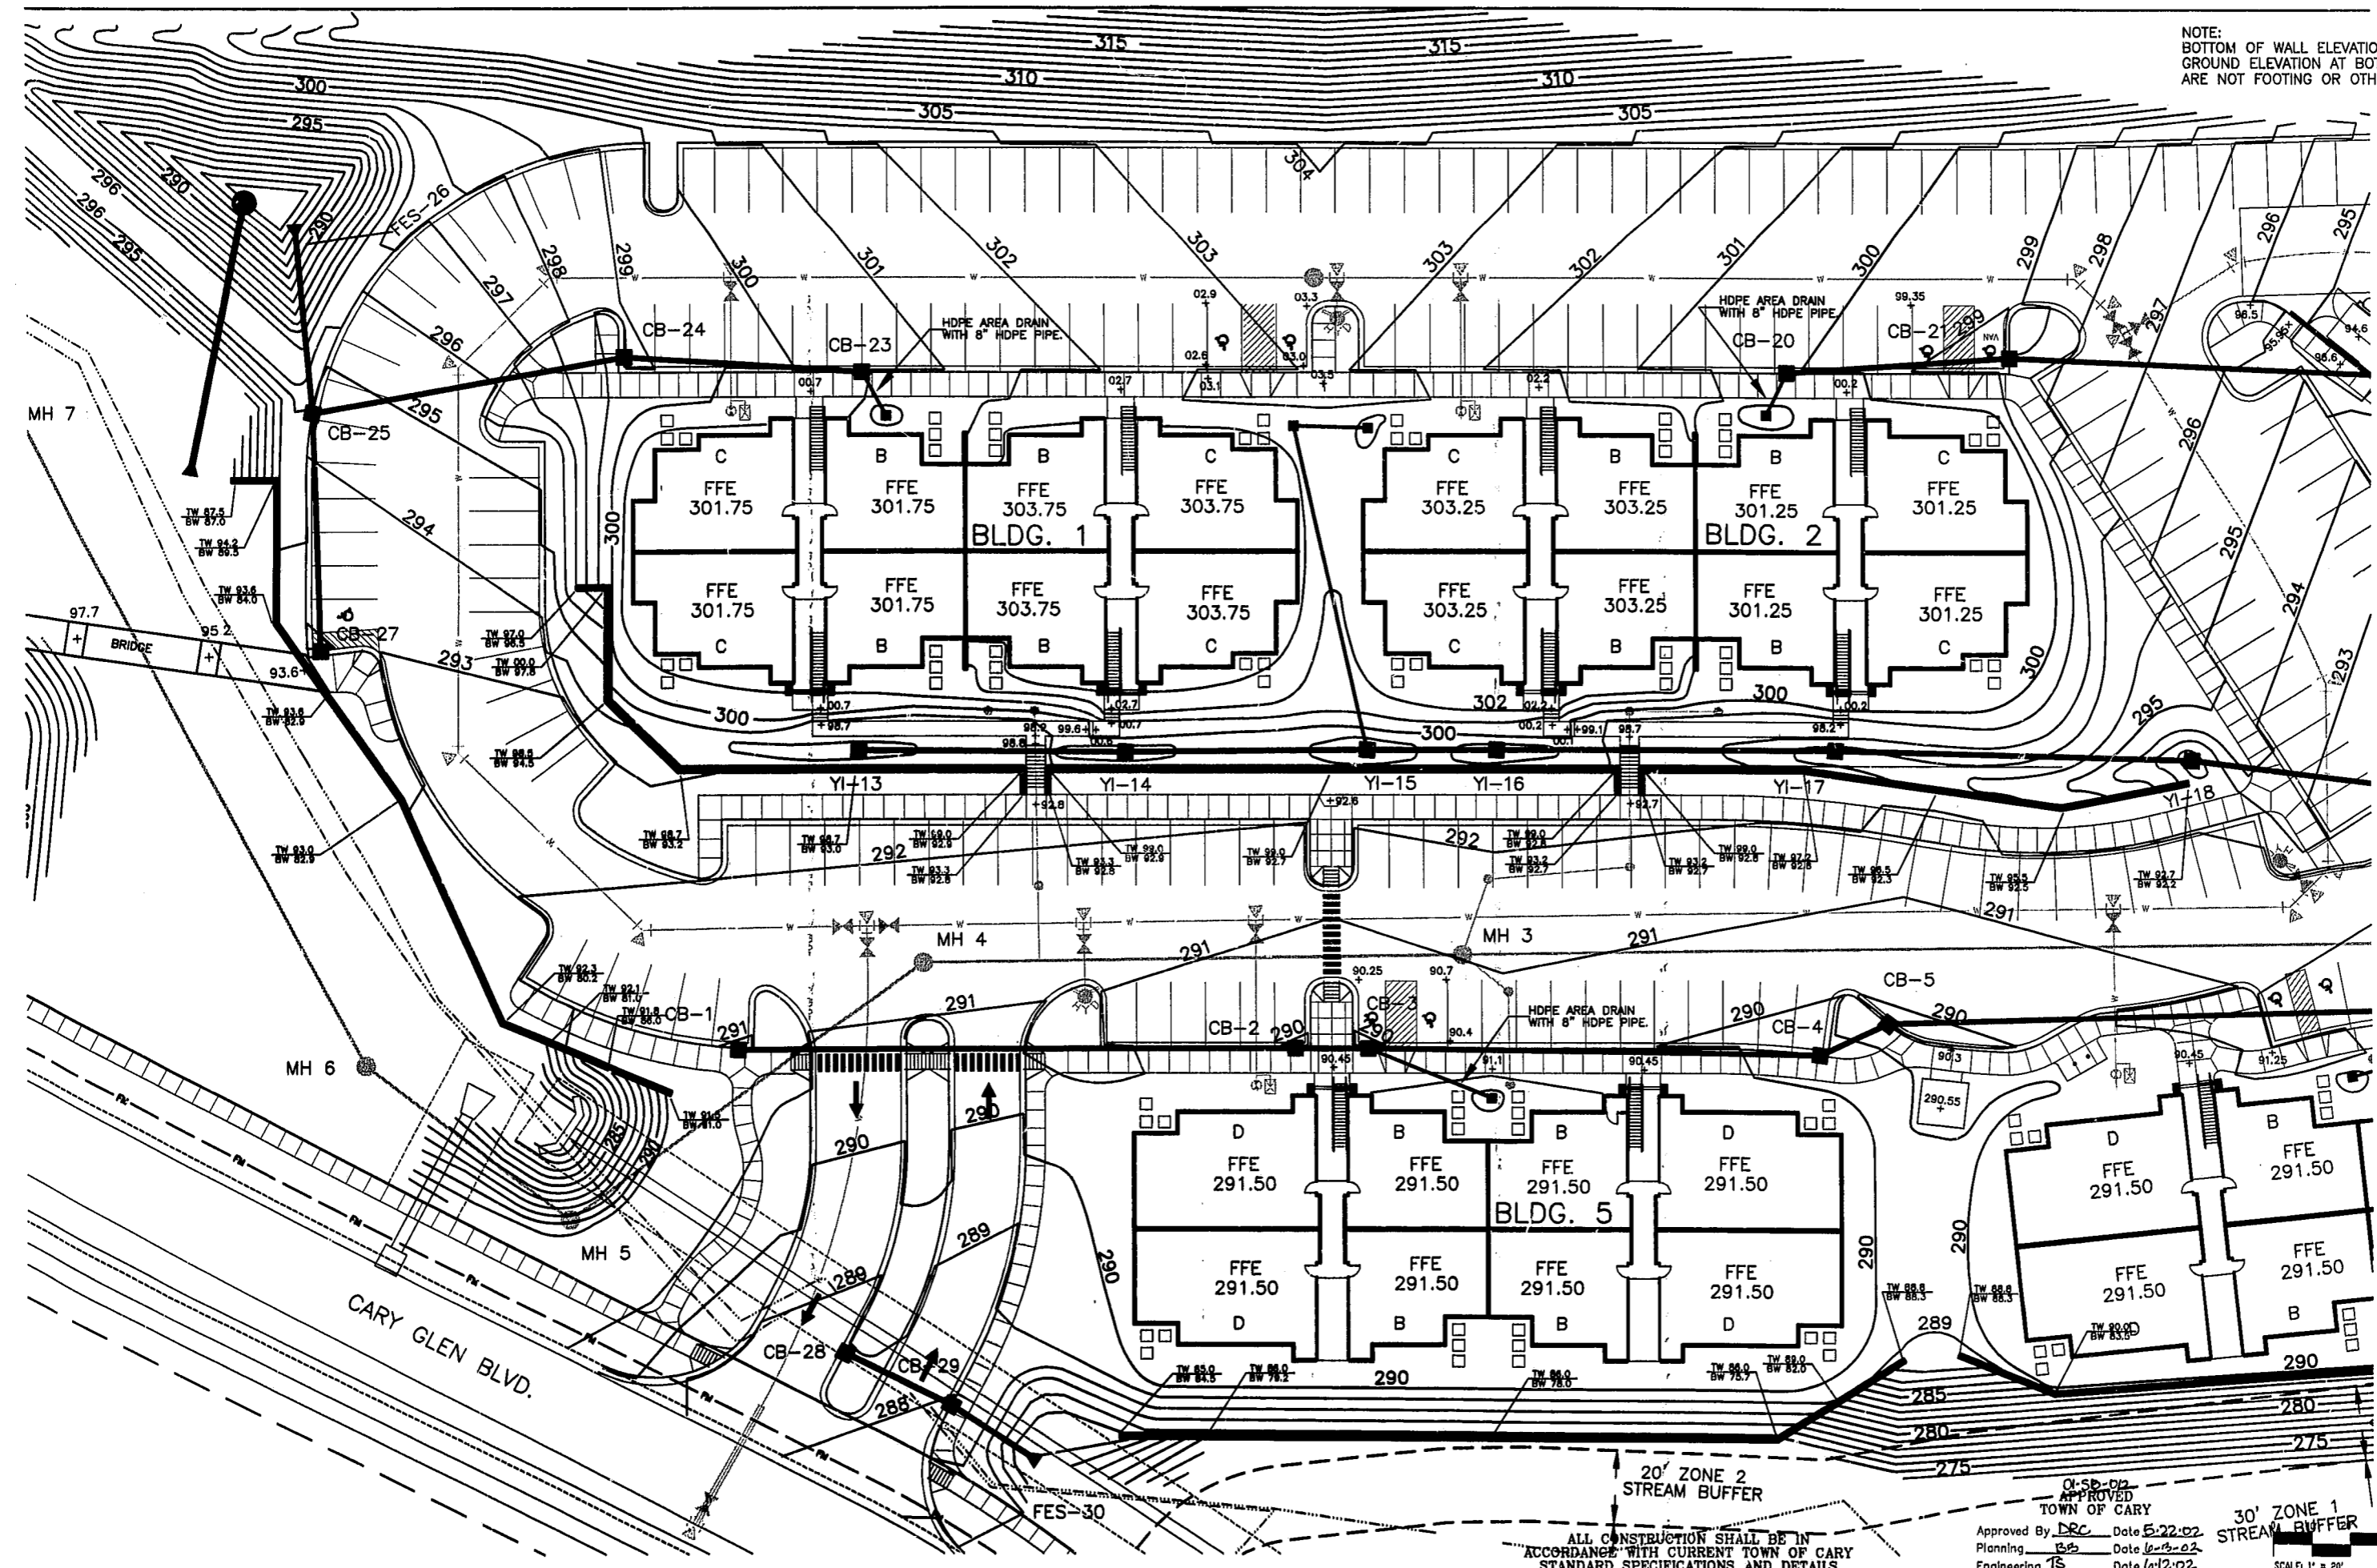

Bradley D. Hunt
6/3/02



ALL CONSTRUCTION SHALL BE IN ACCORDANCE WITH CURRENT TOWN OF CARY STANDARD SPECIFICATIONS AND DETAILS

APPROVED
TOWN OF CARY
Approved By *DRC* Date *6-22-02*
Planning *BS* Date *6-13-02*
Engineering *JS* Date *6-12-02*

30' ZONE 1
STREAM BUFFER

SCALE: 1" = 20'

No.	Revision	Date	By
1.	PER TOC POINT	4/18/02	BDH
2.	PER TOC REVIEW	6/3/02	BDH

Designer	BDH	Scale	1"=40'
Drawn By	BDH	Date	01MARCH02
Checked By	BDH	Job No.	201238.00

THE GROVE AT CARY PARK

DETAILED GRADING PLAN

WITHERS & RAVENEL
ENGINEERS | PLANNERS | SURVEYORS
111 MacKenan Drive Cary, North Carolina 27511 tel: 919-469-3340 fax: 919-467-6008 www.wITHERSRAVENEL.COM

Sheet No.
C-1.1