


NOTE:
 BOTTOM OF WALL ELEVATIONS SHOWN REPRESENT
 GROUND ELEVATION AT BOTTOM OF WALL, AND
 ARE NOT FOOTING OR OTHER STRUCTURE ELEVATIONS.

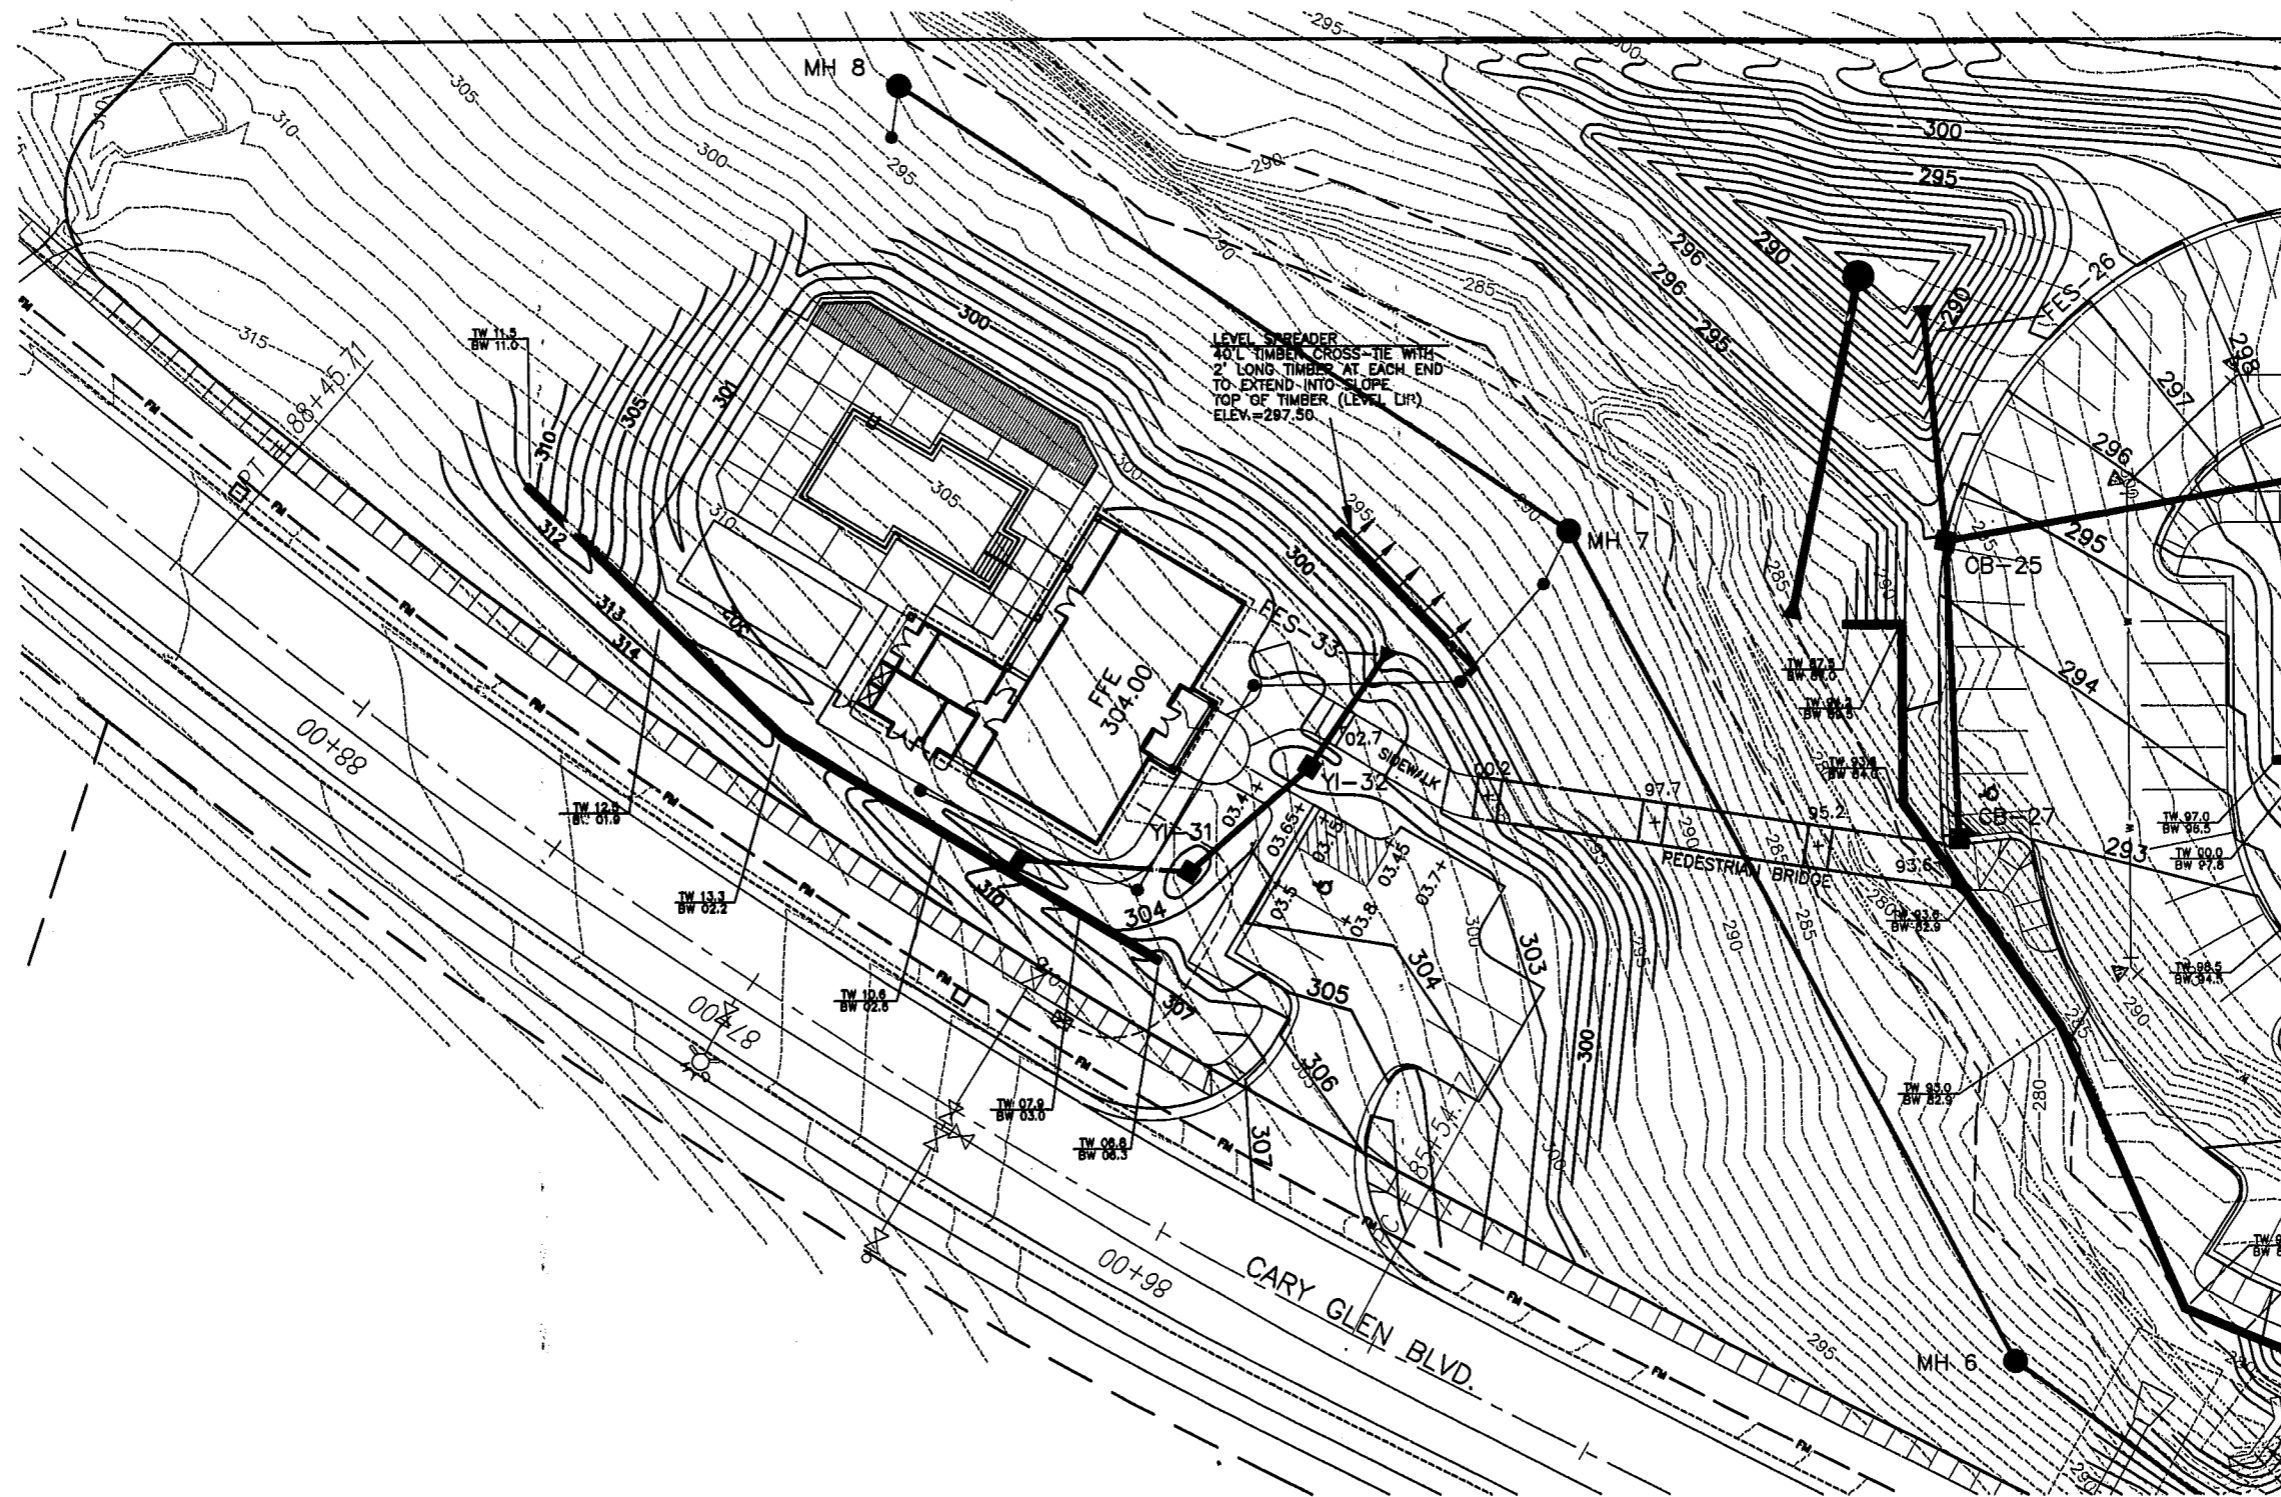

Bradley D. Hart
 6/3/02



ALL CONSTRUCTION SHALL BE IN
 ACCORDANCE WITH CURRENT TOWN OF CARY
 STANDARD SPECIFICATIONS AND DETAILS

01-50-02
 APPROVED
 TOWN OF CARY
 Approved By DRC Date 5-22-02
 Planning BDS Date 6-13-02
 Engineering TS Date 6-12-02

No.	Revision	Date	By	Designer	Scale
1.	REVISED LEASING OFFICE SITE PLAN & BRIDGE	4/16/02	BDH	BDH	1"=40'
2.	PER TOC REVIEW	6/3/02	BDH	BDH	

THE GROVE AT CARY PARK

**DETAILED GRADING PLAN
 AT LEASING CENTER**

WITHERS & RAVENEL
 ENGINEERS | PLANNERS | SURVEYORS
 111 Mackenran Drive Cary, North Carolina 27511 Tel: 919-469-3340 Fax: 919-467-4000 www.wITHERSRAVENEL.com

Sheet No.
C-1.3