

REVISIONS	BY
PERMIT SET 03-26-02	

SLOCUM • PLATTS
ARCHITECTS DESIGN STUDIO, P.A.
 RANDALL J. SLOCUM AR 13350 WILLIAM P. PLATTS AR 13262
 300 SOUTH PARK AVE, SUITE 200
 WINTER PARK, FLORIDA 32789
 TEL: (407)645-3019 FAX: (407)645-2771

RANDALL J. SLOCUM
 ARCHITECT
 NORTH CAROLINA 1986

EXTERIOR ELEVATIONS - LEFT AND RIGHT
THE GROVES AT CARY PARK
LEASING CENTER
 NORTH CAROLINA
 CARY

DRAWN	RMG
CHECKED	UFP
DATE	3-26-02
SCALE	AS NOTED
JOB NO.	01-045
SHEET	

A3.3

SELECTIVE CONDOC NOTES


- 06 DIVISION 06 - WOOD AND PLASTICS
- 06100D 2X8 WOOD FASCIA
- 06400D PRE-FAB 12" SINGLE FEDERAL SQUARE COLUMN WITH ARCHITECTURAL CAP AND BASE. DESIGN BASIS: OLD SOUTH MOULTRIE MANUFACTURING.
- 07 DIVISION 07 - THERMAL AND MOISTURE PROTECTION
- 07311B RIDGE VENT. INSTALL PER MANUFACTURER'S SPECIFICATIONS. PAINT TO MATCH ROOF.
- 07460A WRAP 2X FASCIA WALLUM WITH DOUBLE BEND ON FACE.
- 07460E VINYL TRIM @ CORNER AND WINDOWS AND DOORS.
- 07530F 230° CLASS A MILDEW RESISTANT SHINGLE ROOFING.
- 07600E 1X HARDI BOARD TRIM.
- 07600F 8' FIBER CEMENT SIDING
- 07630A ALUM. GUTTERS AND DOWNSPOUTS.

EXTERIOR COLORS LEGEND

- EXTERIOR SIDING:**
- A SHERWIN WILLIAMS VERANDA SW 2051
 - B SHERWIN WILLIAMS SAND SW 2059
- EXTERIOR TRIM / FASCIA / DOWNSPOUTS:**
- C SHERWIN WILLIAMS LUMINOUS WHITE SW 1300
- EXTERIOR SHUTTERS / DOORS / RAILINGS:**
- D SHERWIN WILLIAMS IVY WALL SW 2258
- ROOF SHINGLES:**
- E OAKRIDGE PLUS DRIFTWOOD


GENERAL NOTES

1. ALL VENT STACKS TO BE PAINTED TO MATCH ROOF.
2. ALL PAINT COLORS TO BE SHERWIN WILLIAMS.

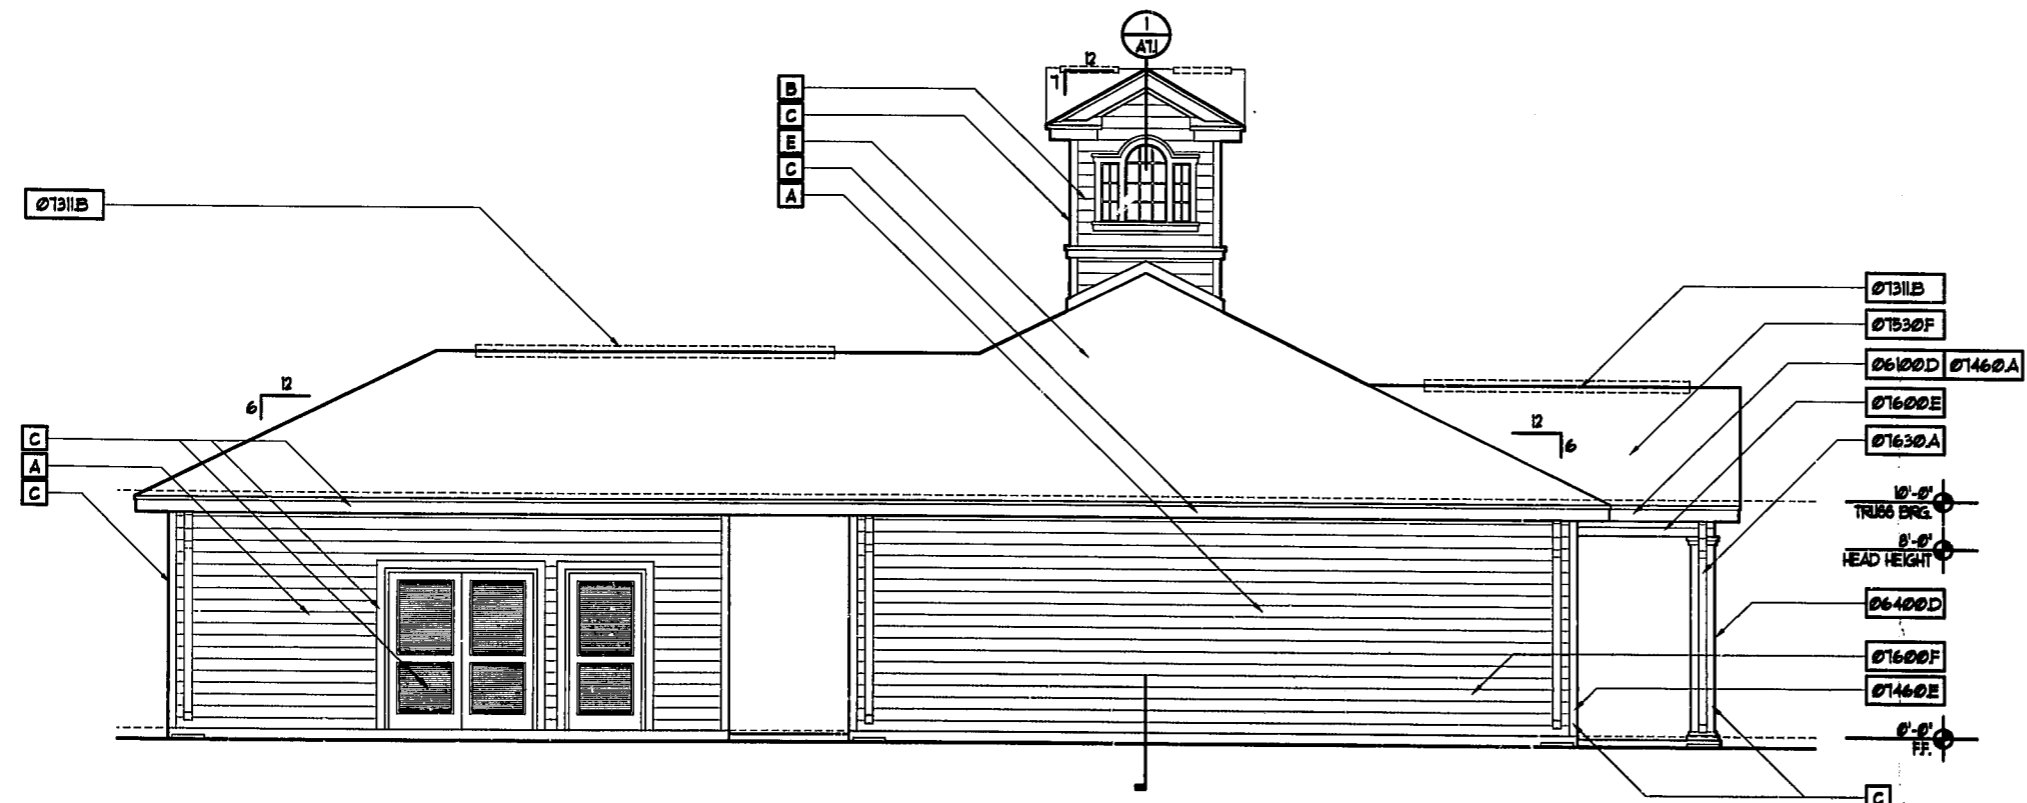

1 LEFT SIDE ELEVATION
 SCALE: 1/4" = 1'-0"

X-ELEV

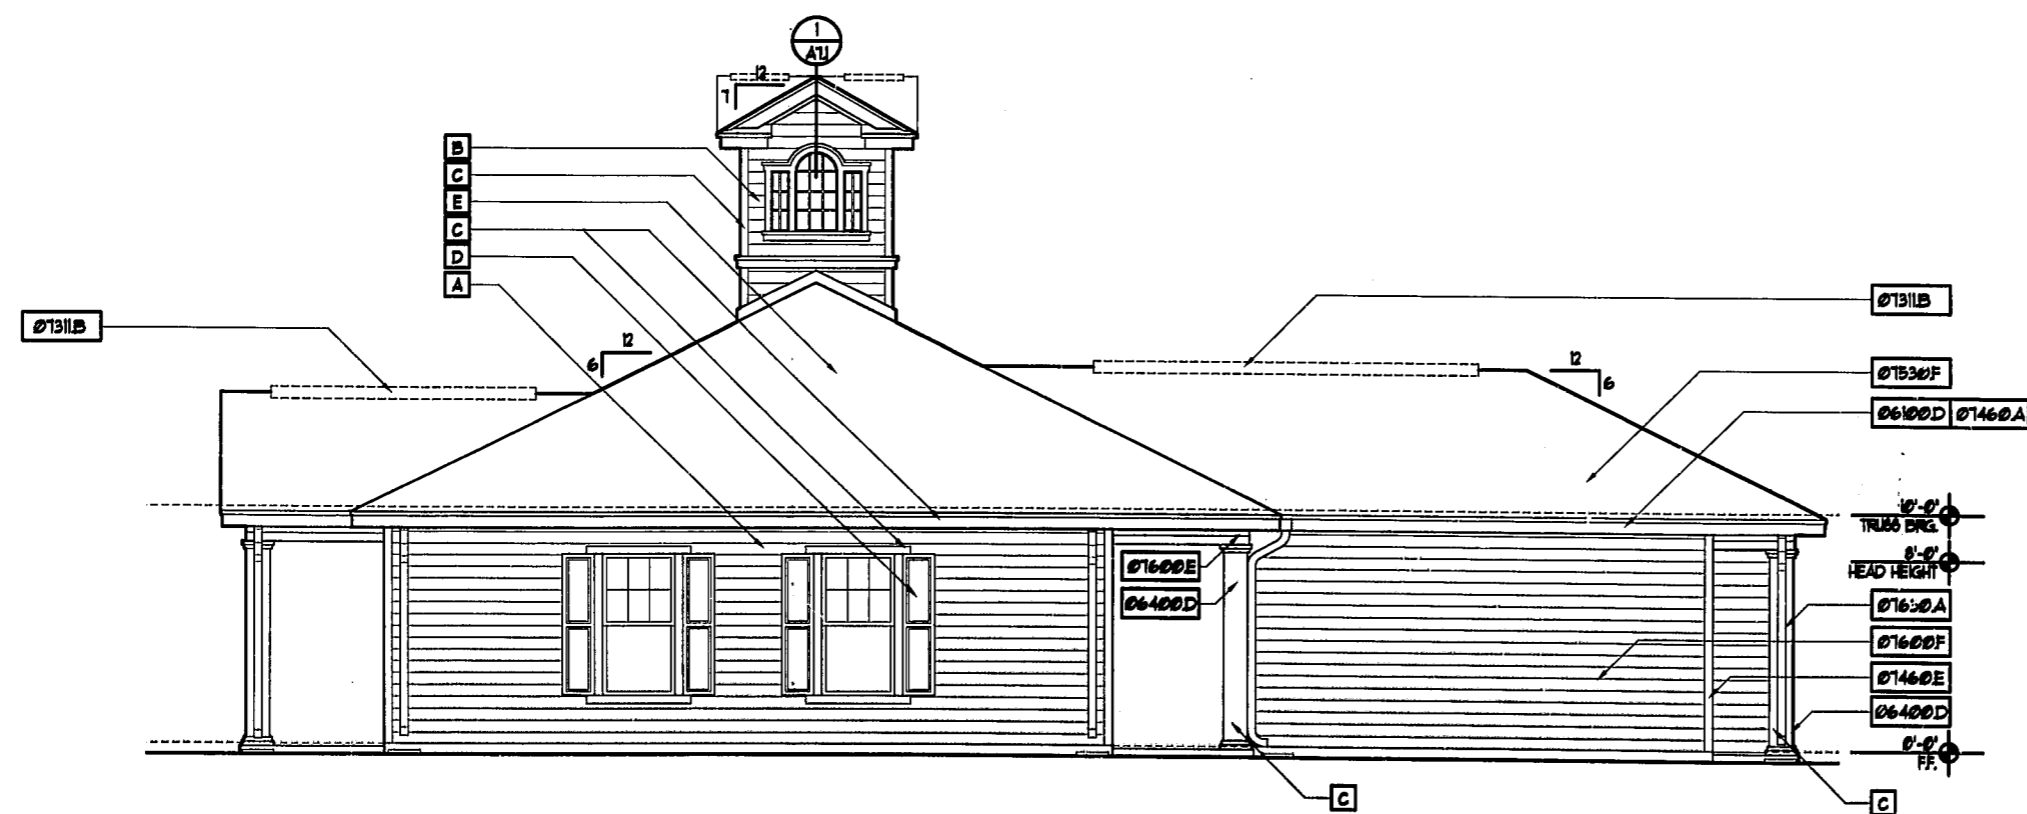

2 RIGHT SIDE ELEVATION
 SCALE: 1/4" = 1'-0"

X-ELEV

01-50-012
APPROVED
 TOWN OF CARY
 Approved By: DRL Date: 5-22-02
 Planning: brp Date: 6-13-02
 Engineering: TS Date: 6-12-02

THE DRAWING IS THE EXCLUSIVE PROPERTY OF SLOCUM-PLATTS ARCHITECTS DESIGN STUDIO. THE COMPANY EXPRESSLY RESERVES THE COPYRIGHT AND ANY OTHER PROPERTY RIGHTS IN THESE PLANS AND ELEVATIONS. ANY REPRODUCTION OR MODIFICATION OF THESE DOCUMENTS WITHOUT THE WRITTEN CONSENT OF SLOCUM-PLATTS ARCHITECTS DESIGN STUDIO, IS PROHIBITED BY LAW.