


THIRD FLOOR PLAN

3/32"=1'-0"

22 ROOMS

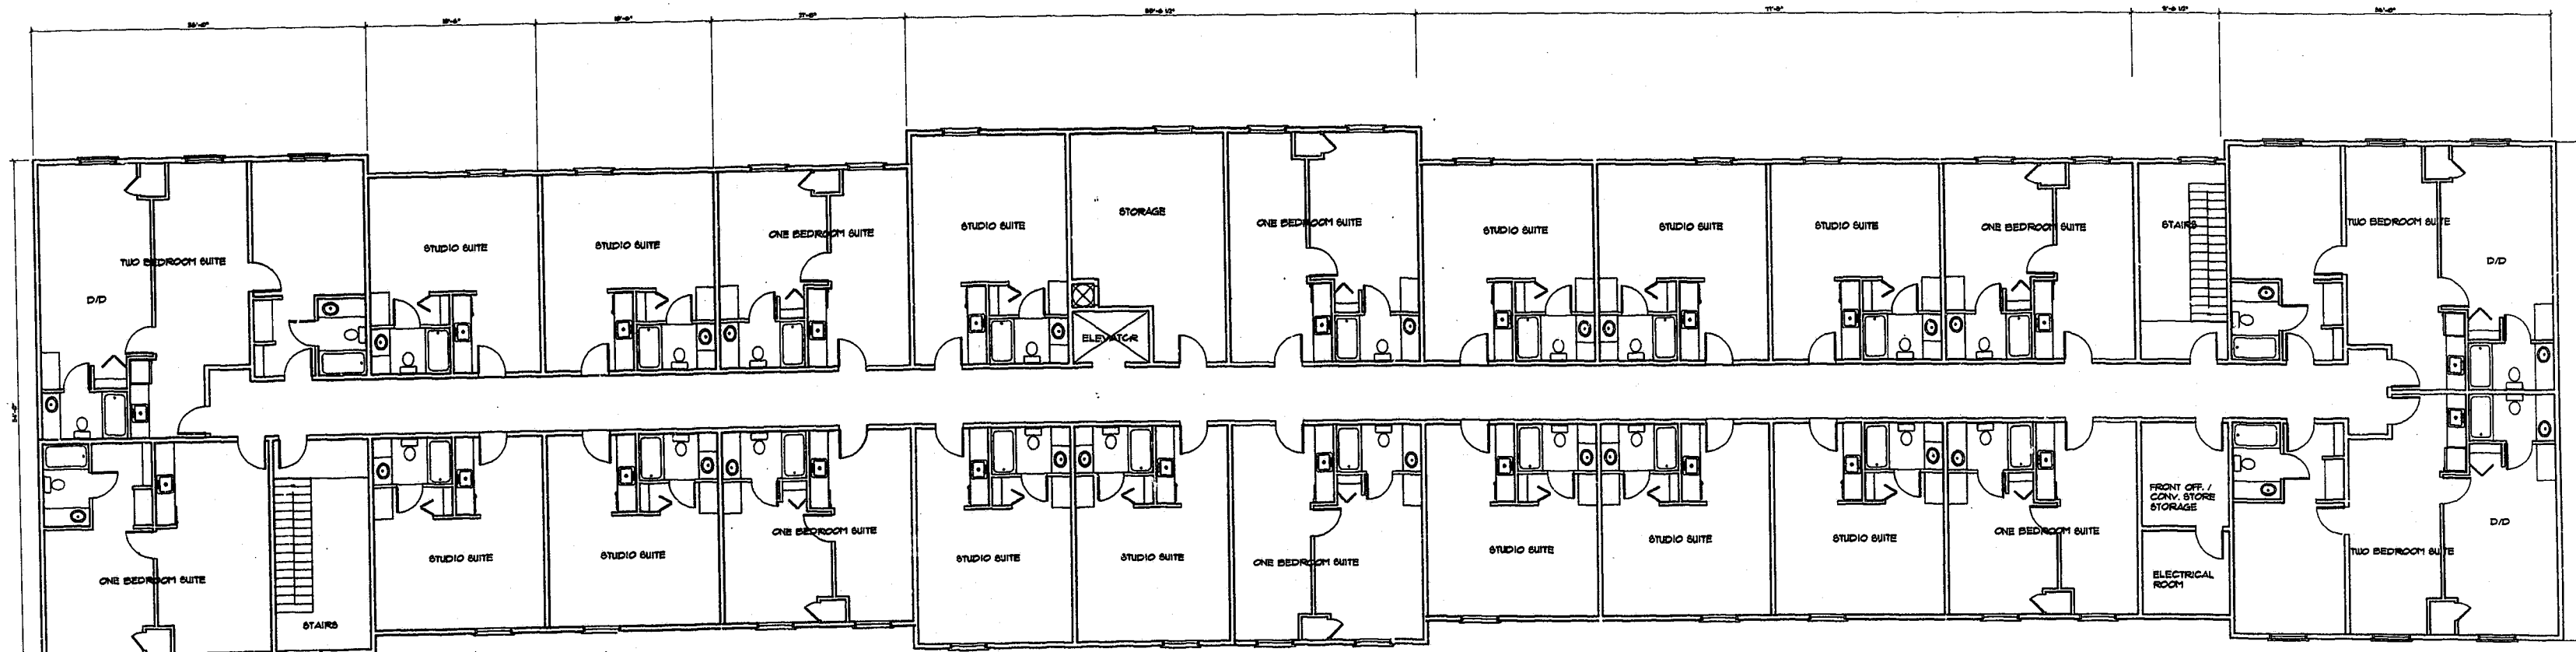

SECOND FLOOR PLAN

3/32"=1'-0"

23 ROOMS

01-SP-03
APPROVED
 DRC 2/5/02
 RB 2/21/02
 TS 2/22/02

Surapun Rojanatavorn, AIA
 3900 Arrow Drive
 Raleigh, North Carolina 27612
 Tel. (919)782-9660

HAWTHORN SUITES
 AIRPORT GATEWAY
 CARY, NORTH CAROLINA

DATE: 11-17-00
 DRAWN BY: K.R.
 CHECKED BY: S.M.
 SCALE: AS SHOWN
 REVISIONS: 9-23-01

SHEET NO.

A1.2

OF