




1 FRONT ELEVATION
SCALE: 3/32" = 1'-0"

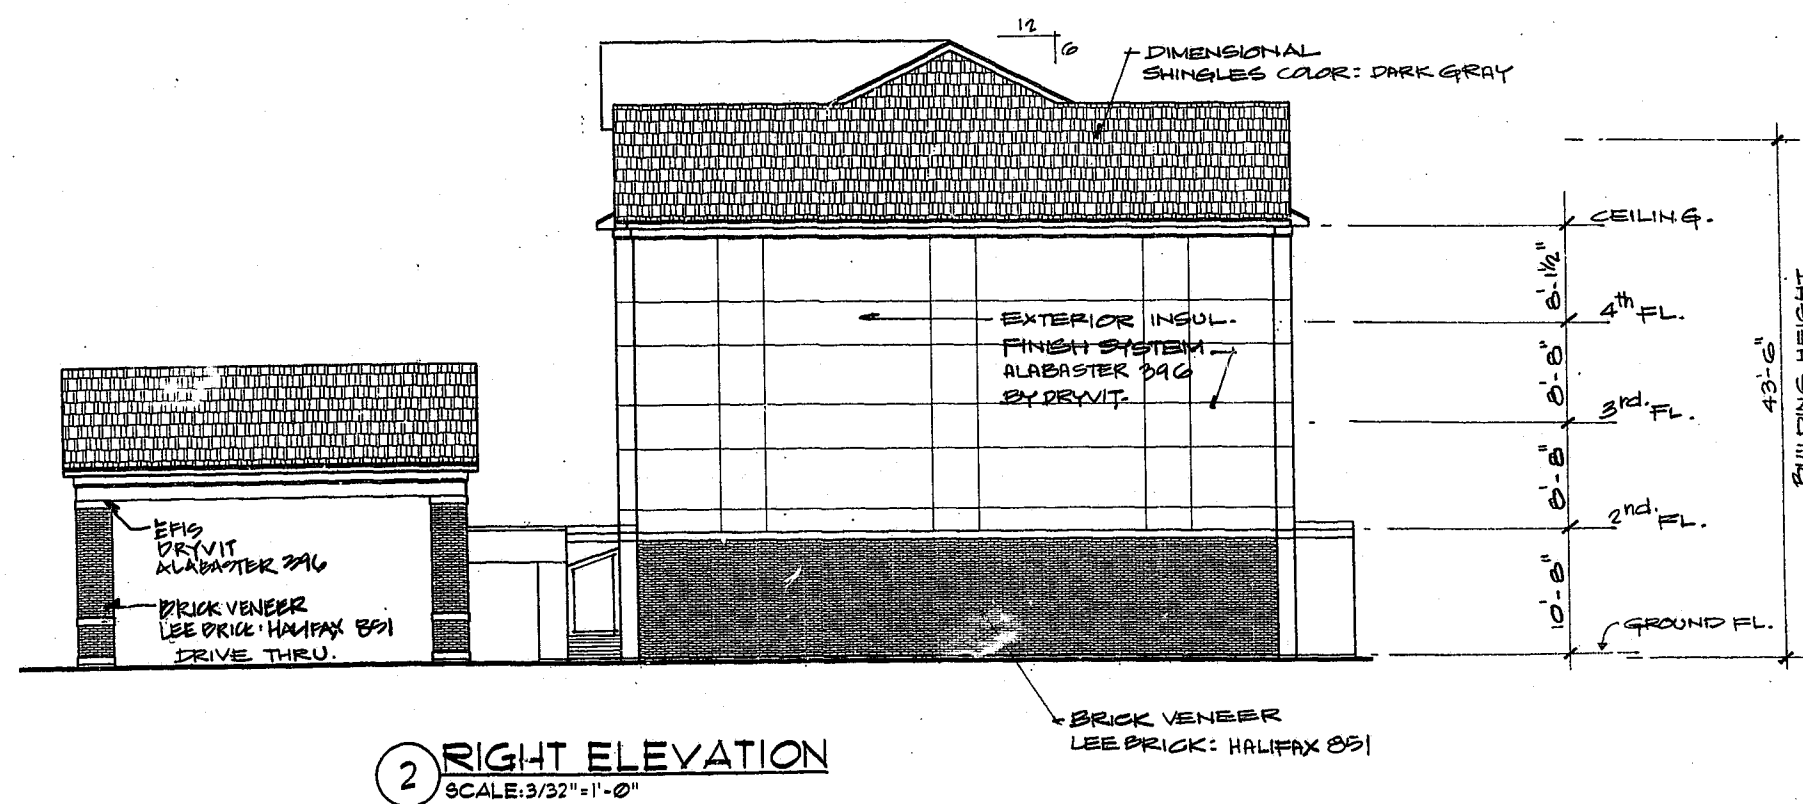

2 RIGHT ELEVATION
SCALE: 3/32" = 1'-0"

01-SP-013
APPROVED
DRC 2/5/02
KSD 2/21/02
TS 2/22/02

Surapun Rojanatavorn, AIA
3900 Arrow Drive
Raleigh, North Carolina 27612
Tel. (919)782-9660

HAWTHORN SUITES
AIRPORT GATEWAY
CARY, NORTH CAROLINA

DATE:	11-17-00
DRAWN BY:	KR
CHECKED BY:	SK
SCALE:	AS SHOWN
REVISIONS:	0-23-01
	0-6-01

SHEET NO.

A2.1

OF