


① REAR ELEVATION
SCALE: 3/32" = 1'-0"

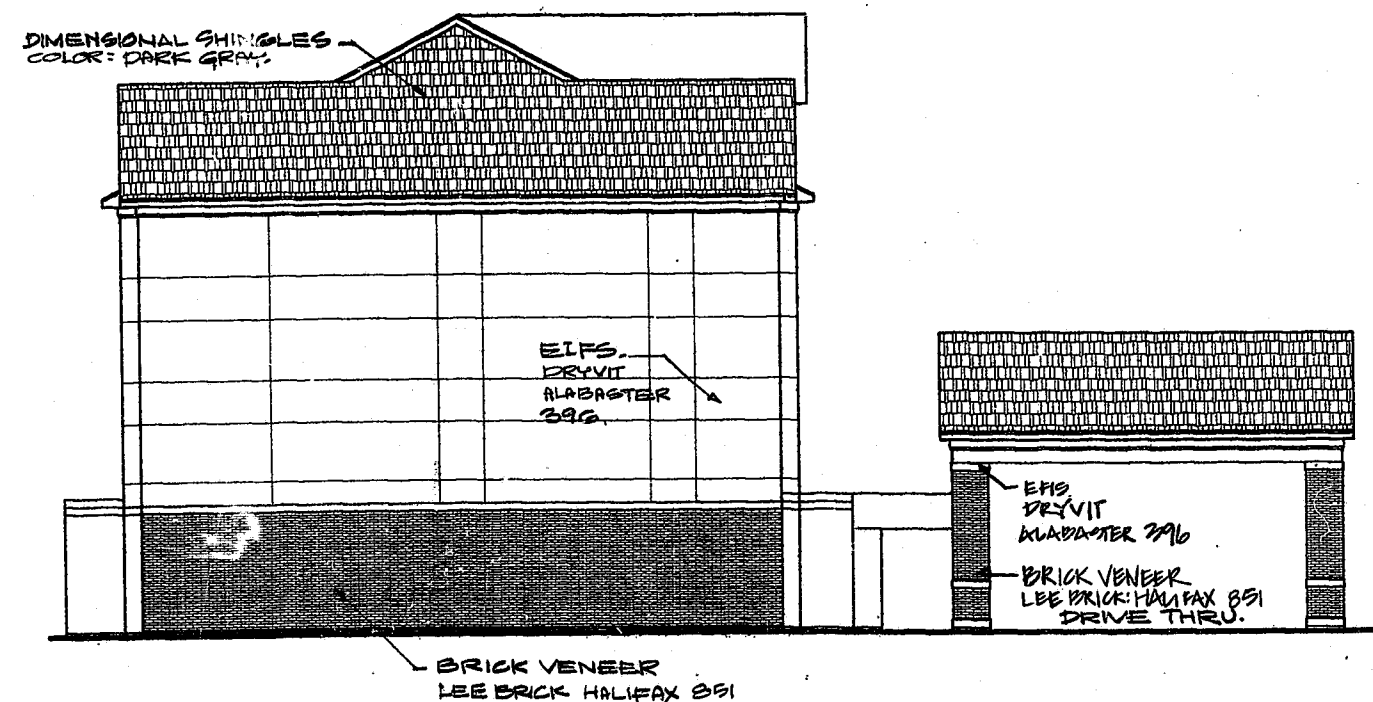

② LEFT ELEVATION
SCALE: 3/32" = 1'-0"

Surapun Rojanatavorn, AIA
3900 Arrow Drive
Raleigh, North Carolina 27612
Tel. (919)782-9660

HAWTHORN SUITES
AIRPORT GATEWAY
CARY, NORTH CAROLINA

DATE:	11-27-00
DRAWN BY:	KE
CHECKED BY:	SR
SCALE:	AS SHOWN
REVISIONS:	5-23-01

01-SP-015
APPROVED
DLC 2/3/02
BB 2/21/02
TS 2/22/02

SHEET NO.
A2.2
OF