



- WORK BOWER TABULATIONS**
- 7 18" P.C.P.
INV. = 388.00
 - 8 STD. CATCH BASIN (STD. # B03)
STA. = 17+11.84 (T.C. STATION)
TOP = 405.83
INV. IN. = 398.75
INV. OUT. = 393.30
 - 9 STD. PRECAST M.H.
TOP = 406.29
INV. IN. = 401.75
INV. OUT. = 391.90
 - 10 STD. CATCH BASIN
STA. = 15+80.00
TOP = 410.25
INV. IN. = 404.75
INV. OUT. = 400.90
 - 11 STD. CATCH BASIN
STD. = 14+40, 15+7' RT.
TOP = 415.98
INV. OUT. = 410.00

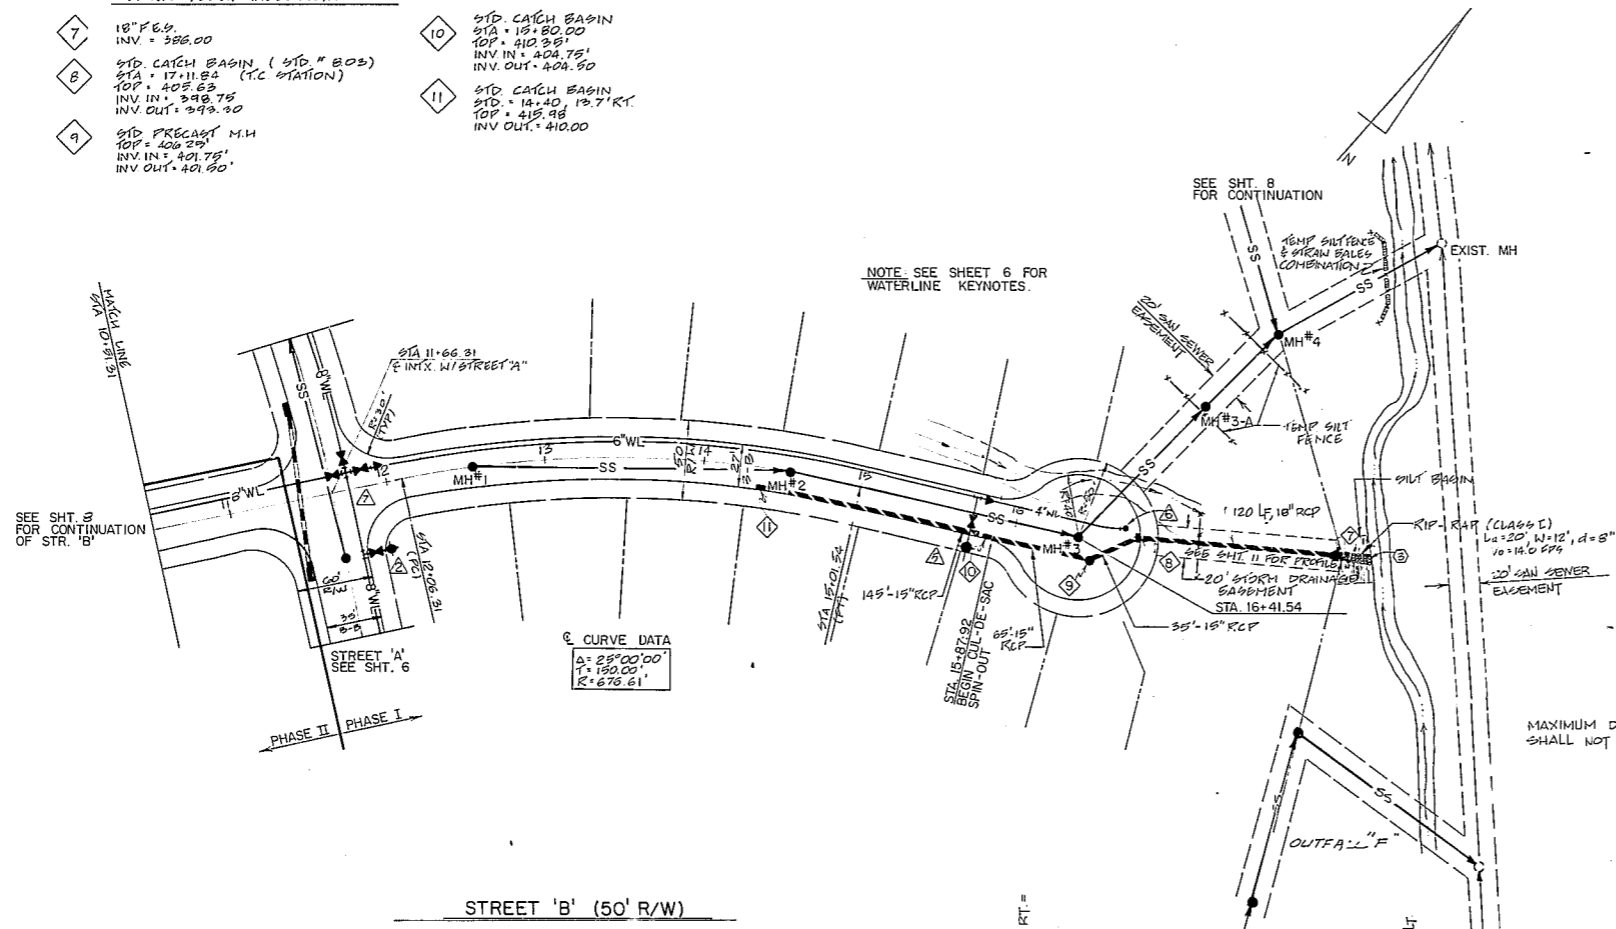

REVIEW PRINTS
DO NOT USE FOR CONSTRUCTION

OWN: _____ CK'D: _____ APP: _____

Professional Engineer Seal: *Maxwell*
SEPT 24, 96

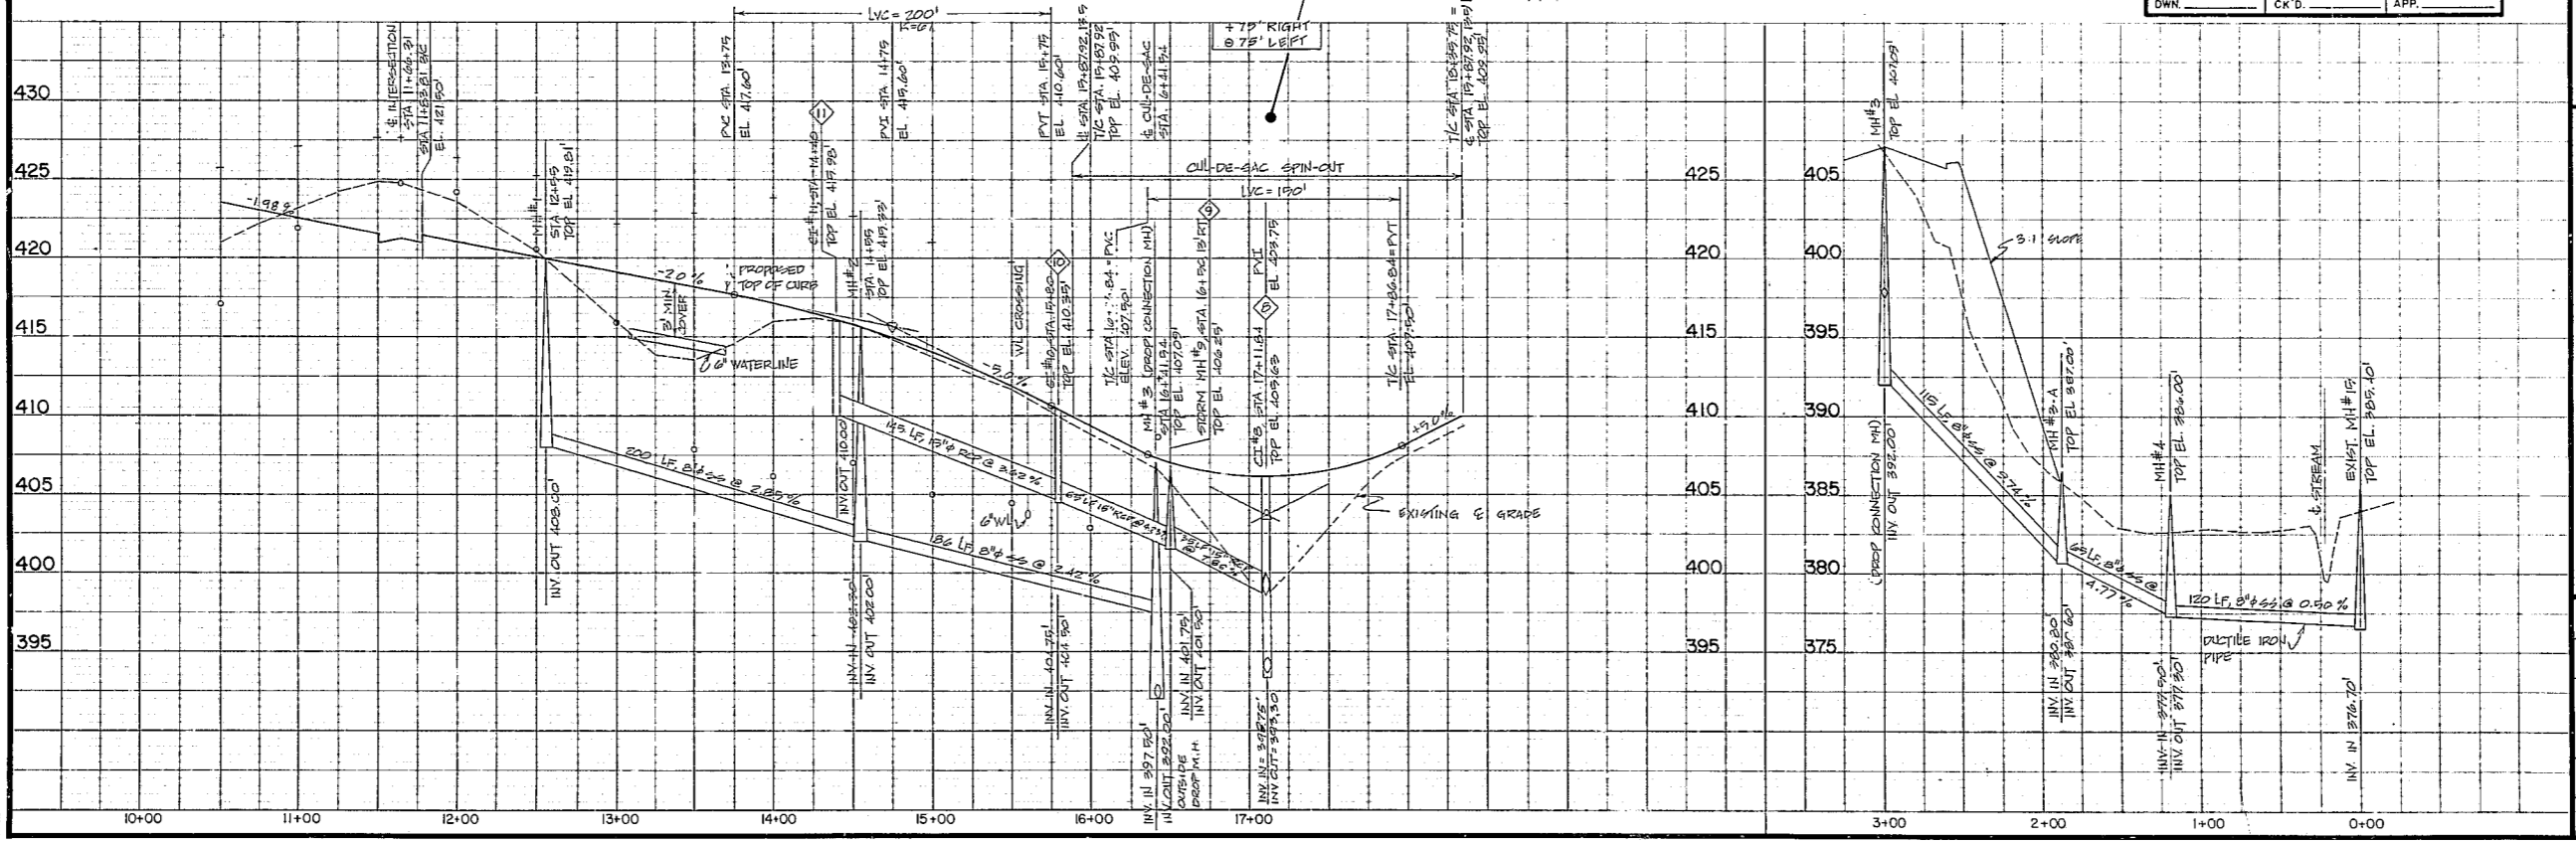

Dewberry & Davis
Engineers Architects Planners Surveyors
Twin Forks Office Park 5922 Six Forks Road
Raleigh, North Carolina 27609 ☎ 919-847-0418

TRACT R-10
PARKWAY P.U.D. CARY, N.C.
OWNERS
RICHLAND PROPERTIES, INC.

PLAN AND PROFILE
STREET 'B'
(STA. 10+51.31 thru STA. 15+41.54)

Vertical Scale
1" = 5'

Horizontal Scale
1" = 50'

Sheet
7
of **14**

Date
SEPT, 1986

File Number
86014