




HOUSING STUDIO

333 West Trade Street, Suite 300
Charlotte, NC 28202
T: 704.333.7862 F: 704.343.9380


THE LOFTS AT WESTON
LAKESIDE
CARY, NC




NORTHWOOD RAVIN

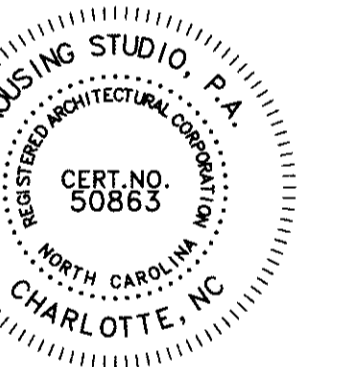

Project No: 2925
Issue Date: 09-27-2011
Issued For: SITE PLAN REVIEW

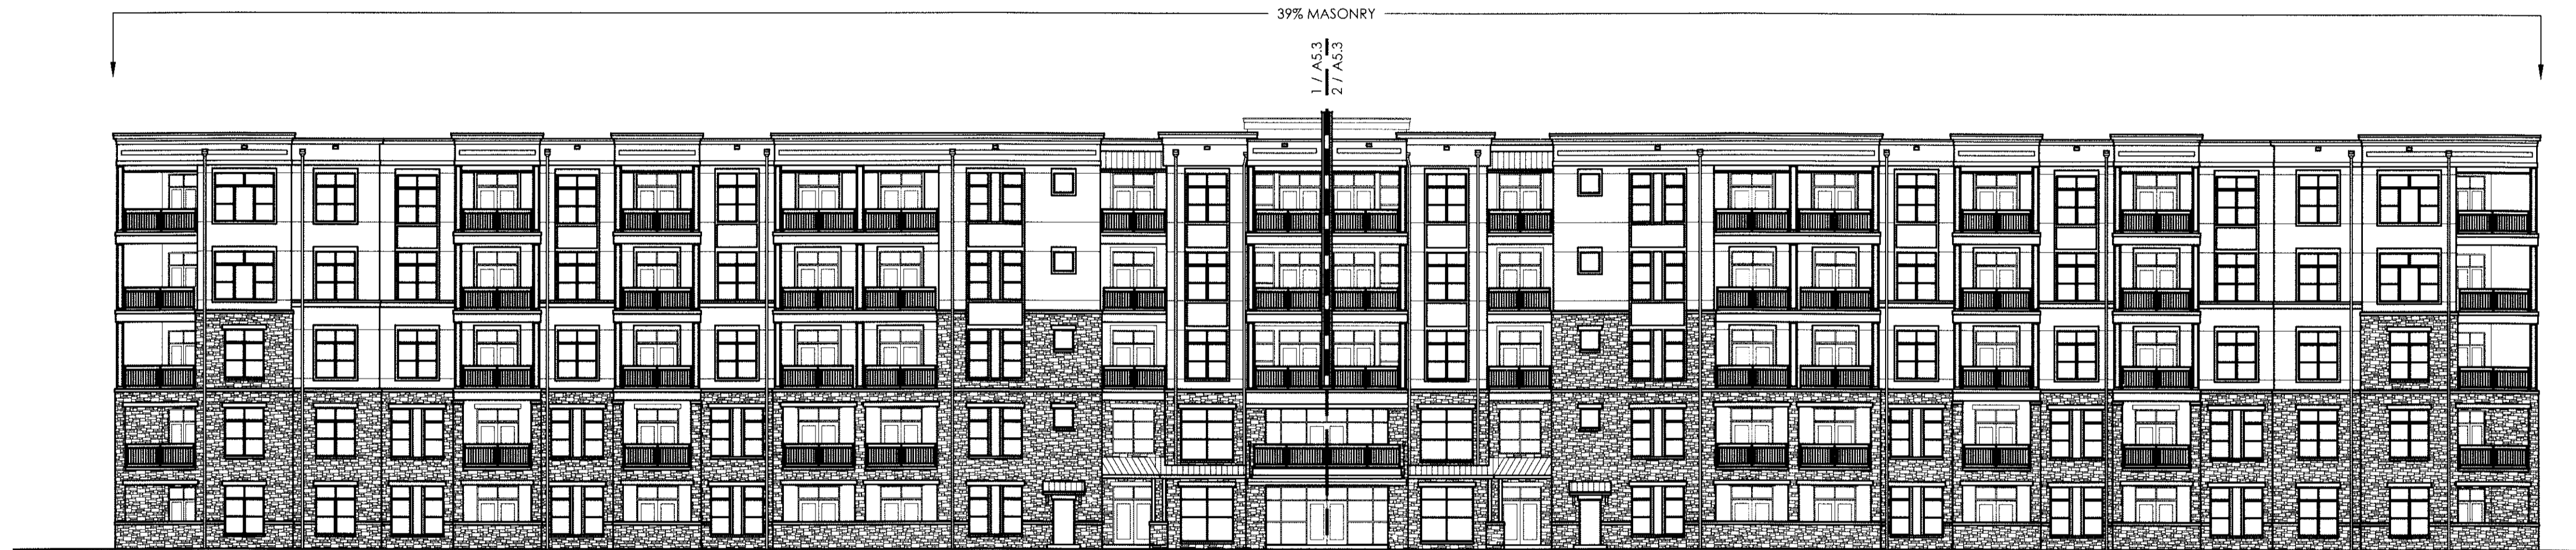

2 BLDG 1 - BASEMENT ELEVATION - FULL
1/16" = 1'-0"

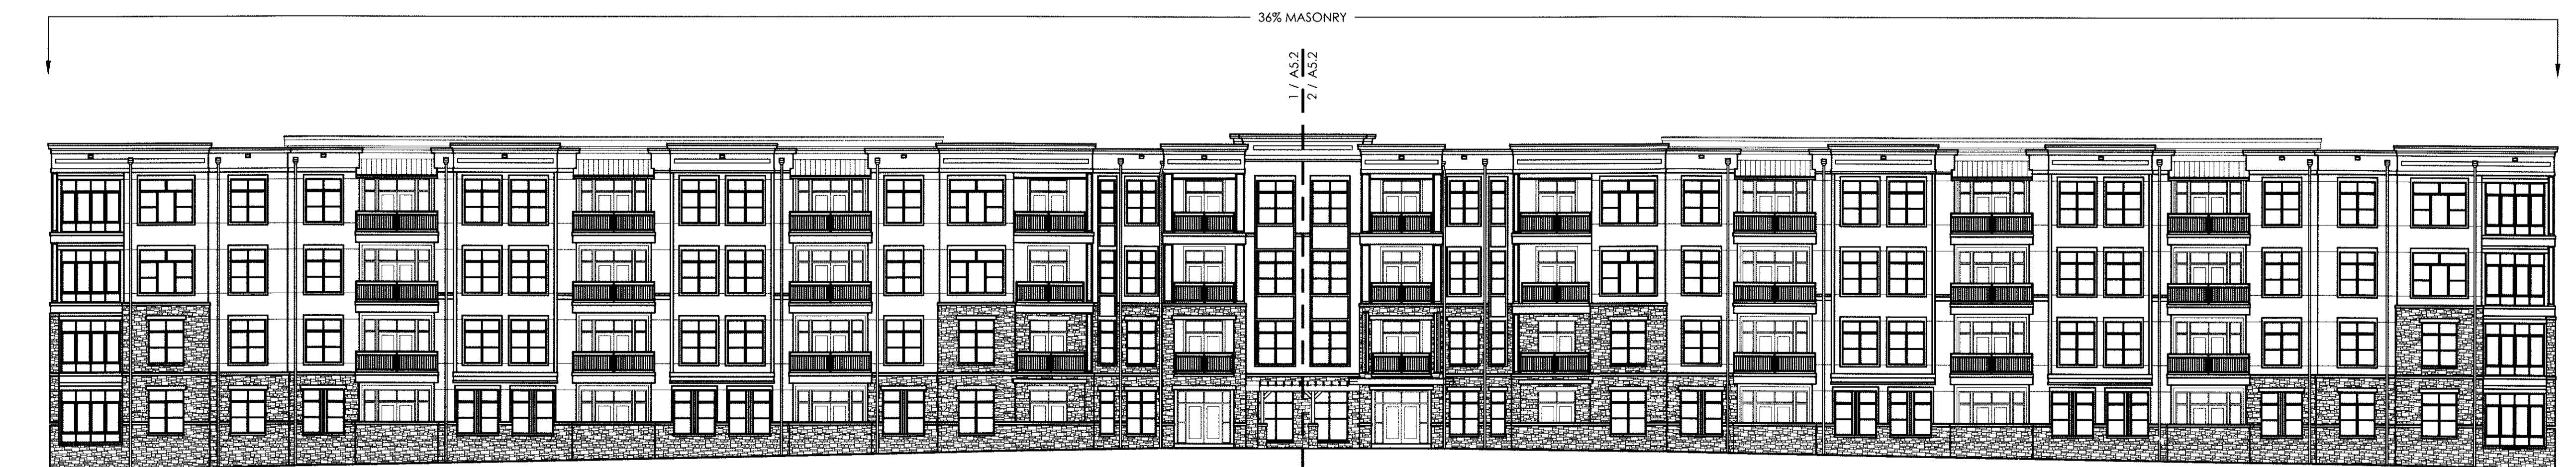

1 BLDG 1 - UPPER ELEVATION - FULL
1/16" = 1'-0"

A5.1 ELEVATIONS - FULL.DWG

11-SP-037
HTE #: 12-0045
Approved by the Town of Cary
Development Review Committee
Planner: *[Signature]* Date: 11/16/2011

BLDG 1
ELEVATIONS - FULL

A5.1